


WEST PASSAGE
NARRAGANSETT BAY

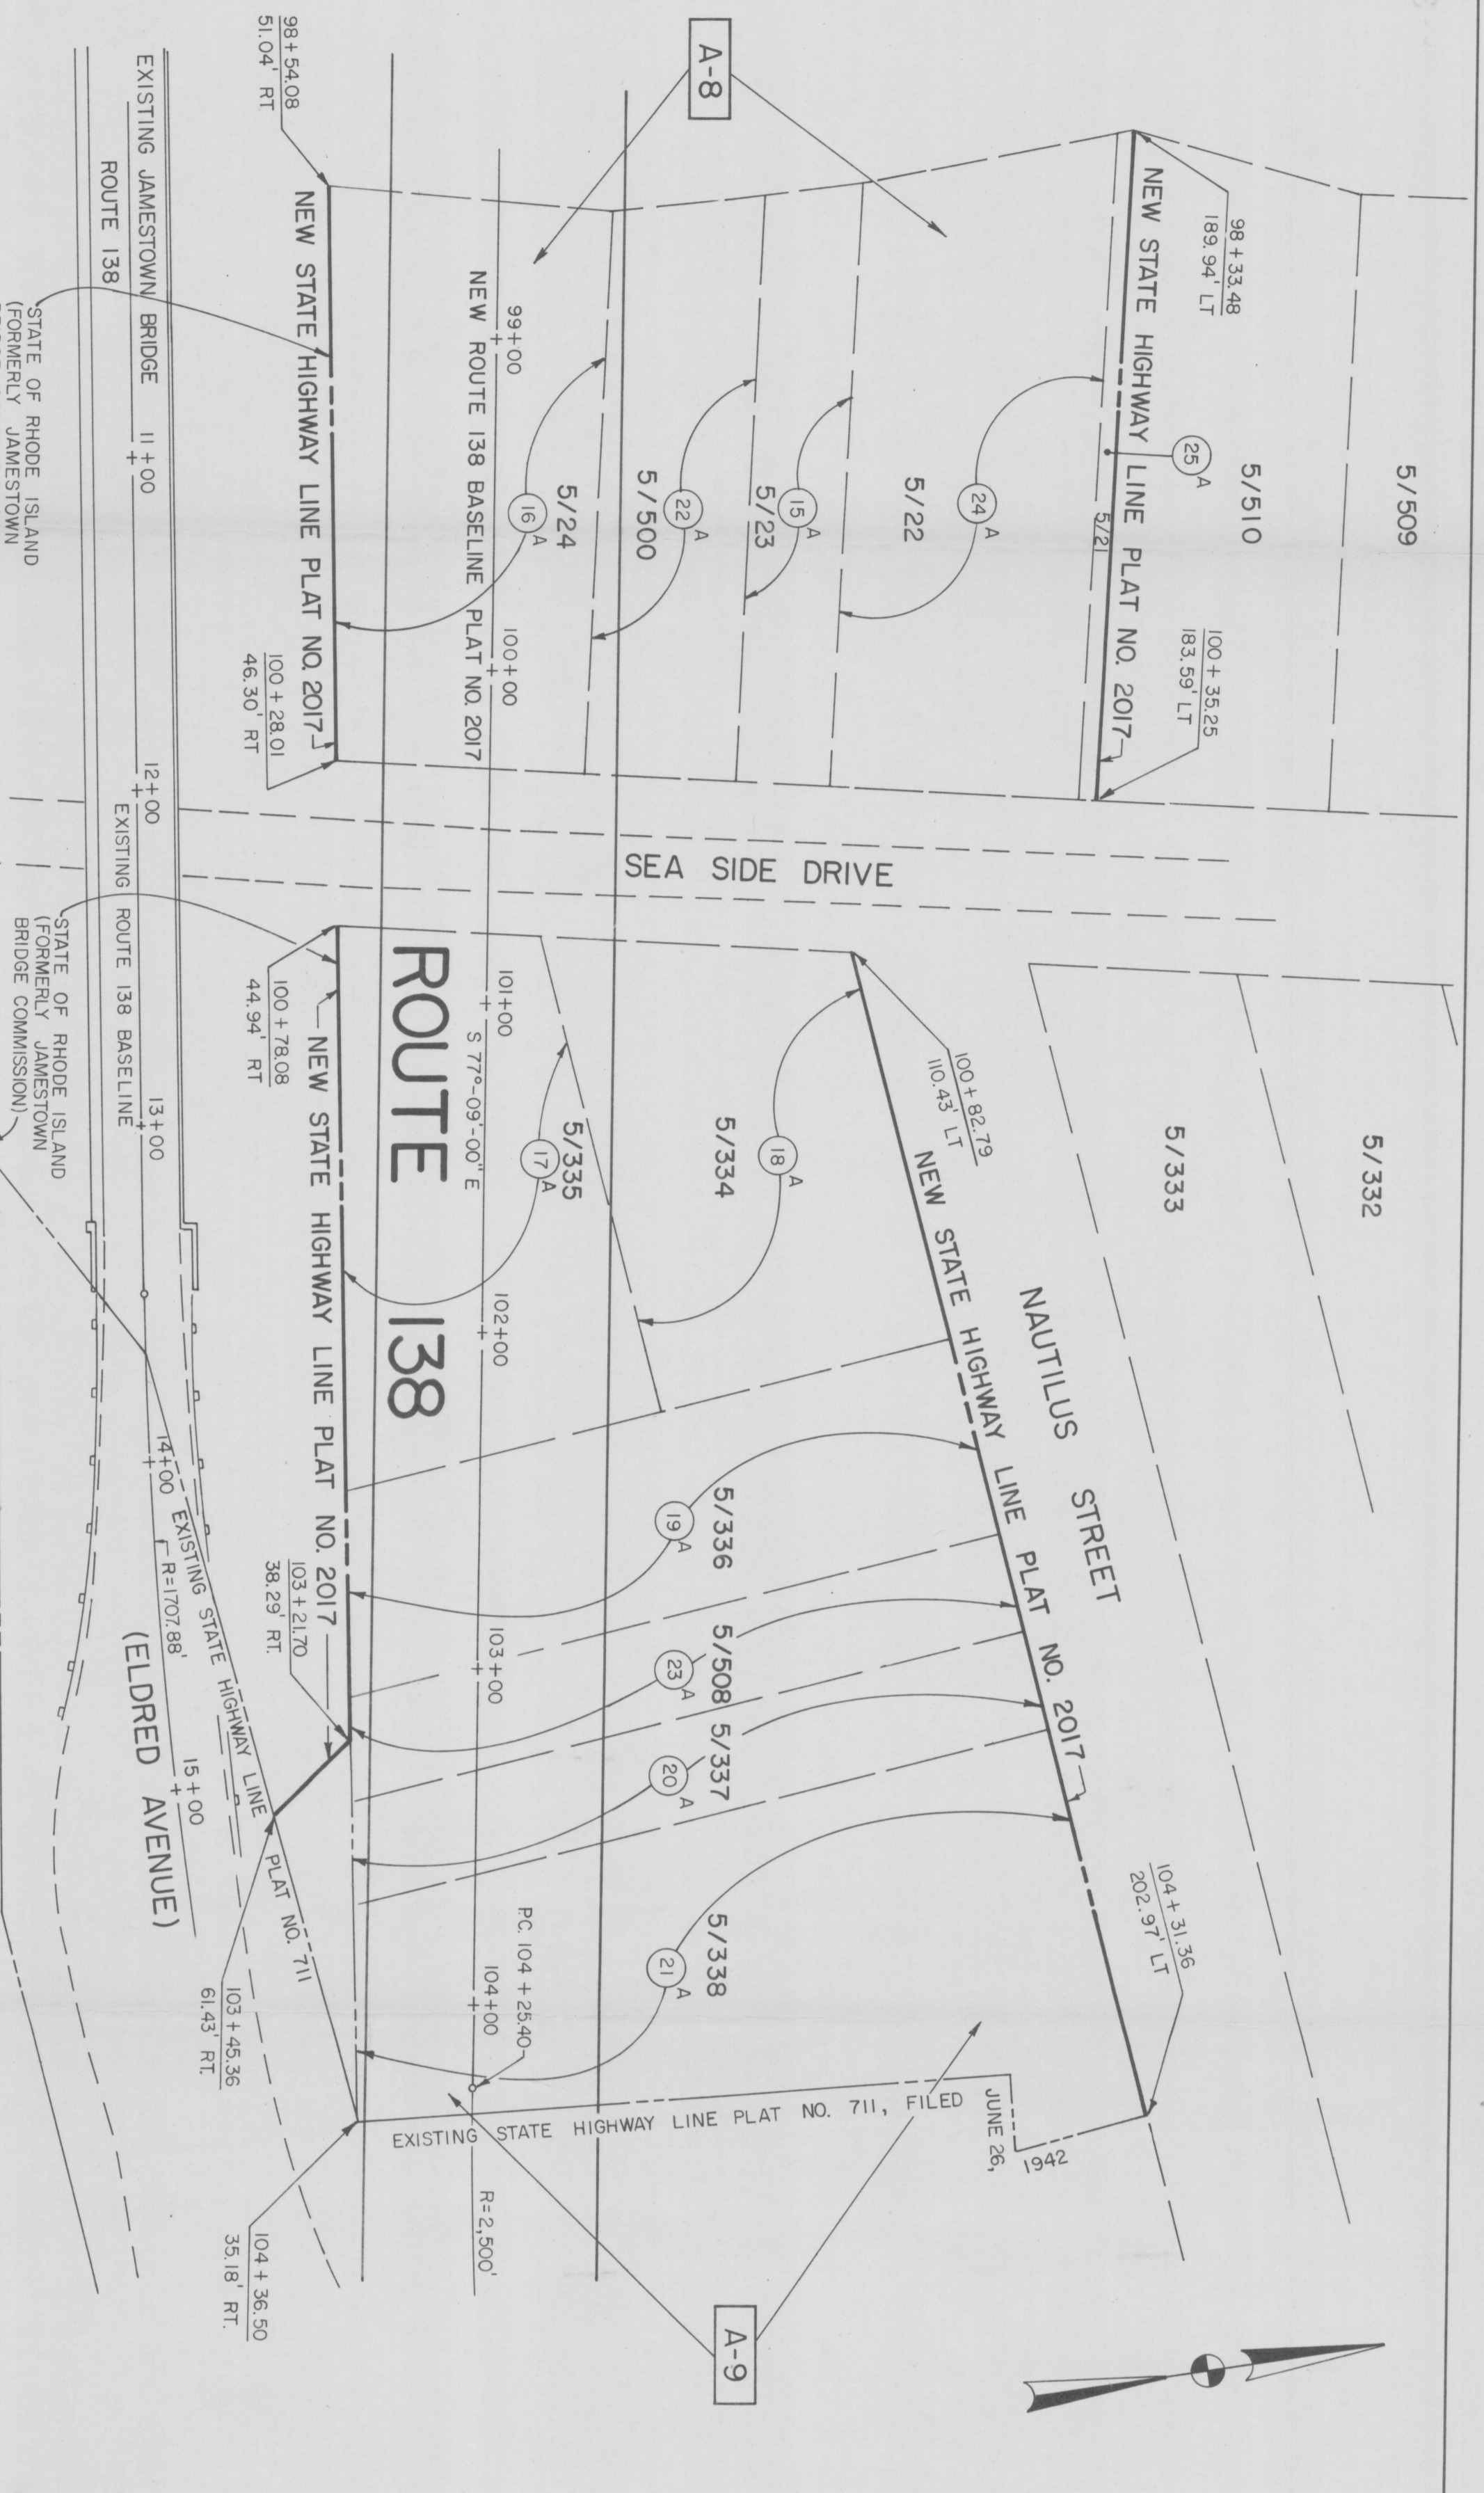

- (15) 5/23
WEST PASSAGE DEVELOPMENT CORPORATION
T = 5610 ± S.F.
A = 5610 ± S.F.
R = 0.0 S.F.
- (16) 5/24
LEO J. ANDREONI
T = 13,757 ± S.F.
A = 13,757 ± S.F.
R = 0.0 S.F.
- (17) 5/335
WEST PASSAGE DEVELOPMENT CORPORATION
T = 12,390 ± S.F.
A = 12,390 ± S.F.
R = 0.0 S.F.
- (18) 5/334
RHEDON REALTY CORPORATION
T = 12,015 ± S.F.
A = 12,015 ± S.F.
R = 0.0 S.F.
- (19) 5/336
RHEDON REALTY CORPORATION
T = 11,702 ± S.F.
A = 11,702 ± S.F.
R = 0.0 S.F.

- (20) 5/337
WEST PASSAGE DEVELOPMENT CORPORATION
T = 6390 ± S.F.
A = 6390 ± S.F.
R = 0.0 S.F.
- (21) 5/338
LEO J. ANDREONI
T = 19,816 ± S.F.
A = 19,816 ± S.F.
R = 0.0 S.F.
- (22) 5/500
LEO J. ANDREONI
T = 8145 ± S.F.
A = 8145 ± S.F.
R = 0.0 S.F.
- (23) 5/508
RHEDON REALTY CORPORATION
T = 6171 ± S.F.
A = 6171 ± S.F.
R = 0.0 S.F.
- (24) 5/22
WEST PASSAGE DEVELOPMENT CORPORATION
T = 14,438 ± S.F.
A = 14,438 ± S.F.
R = 0.0 S.F.
- (25) 5/21
WEST PASSAGE DEVELOPMENT CORPORATION
T = 1012 ± S.F.
A = 1012 ± S.F.
R = 0.0 S.F.

ROUTE 138 BASELINE PLAT NO. 2017 COORDINATES			
POINT	NORTH	EAST	
STA. 100 + 00	161,387.298	529,719.338	
PC 104 + 25.40	161,292.690	530,134.080	
CP (R = 2,500')	163,730.077	530,690.079	
PT 110 + 75.76	161,231.687	530,779.738	

Under the authority of the Department of Transportation, the following plat is hereby approved for filing with the State Register of Deeds, provided that the applicant shall be responsible for the accuracy of the information furnished to the Department of Transportation.

JAMESTOWN BRIDGE HIGHWAY APPROACHES
RHODE ISLAND ROUTE 138
NORTH KINGSTOWN AND JAMESTOWN, RHODE ISLAND

SCALE: 40 FEET PER INCH
SHEET 5 OF 5

PLAT NO. 2017

RHODE ISLAND
DEPARTMENT OF TRANSPORTATION
DIVISION OF PUBLIC WORKS

PLAT BOOK