


- ① 42/111
MICHAEL JACOB &
DOROTHY E. ANDERSON
T = 6186 ± S.F.
A = 36 ± S.F.
R = 6150 ± S.F.
- ② 42/110
FRANCIS J. & BLOSSOM
S. GALLIGAN
T = 8641 ± S.F.
A = 365 ± S.F.
R = 8276 ± S.F.
- ③ 42/94
EDWARD P. & URSULA
DeFALCO
T = 6734 ± S.F.
A = 1268 ± S.F.
R = 5466 ± S.F.
- ④ 42/93
DONALD J. & NONA L.
REYNOLDS
T = 10,141 ± S.F.
A = 2850 ± S.F.
R = 7291 ± S.F.
- ⑤ 41/178
ELLIOTT M. & ELISIE M.
ROBBINS
T = 41,692 ± S.F.
A = 7863 ± S.F.
R = 33,829 ± S.F.
B = 1547 ± S.F.
- ⑥ 42/75
THOMAS J. & MARY A.
MULCAHEY
T = 7962 ± S.F.
A = 560 ± S.F.
R = 7402 ± S.F.
B = 310 ± S.F.
- ⑦ 42/74
FENTON G. & GERTRUDE
V. KEYES
T = 7431 ± S.F.
A = 1087 ± S.F.
R = 6344 ± S.F.
- ⑧
ABANDONED SEA
VIEW RAILROAD
T = UNKNOWN
A = 1482 ± S.F.
R = UNKNOWN
B = UNKNOWN
- ⑨ 42/73
JOSEPH M. & SANDRA L.
DAILEY
T = 6578 ± S.F.
A = 4708 ± S.F.
R = 1870 ± S.F.
B-1 = 3938 ± S.F.
B-2 = 3632 ± S.F.
- ⑩ 41/195
GEORGE G. TAYLOR III
& JACQUELINE
T = 1,06 ± ACRES
A = 10,241 ± S.F.
R = 0.82 ± ACRES
B-1 = 3938 ± S.F.
B-2 = 3632 ± S.F.
- ⑪ 41/162
STATE OF
RHODE ISLAND
T = 1000 ± S.F.
A = 1000 ± S.F.
R = 0.0 S.F.

- ⑩ 42/72
JOSEPH M. & SANDRA L.
DAILEY
B = 350 ± S.F.
- ⑬ 41/189
SEA VIEW CLIFFS, INC.
C/O TAYLOR REALTY
T = 3,54 ± ACRES
A-1 = 2169 ± S.F.
A-2 = 14,853 ± S.F.
R = 3.15 ± ACRES
- ⑭ 42/198
OLYMPE Y. RING
T = 5.4 ± ACRES
A = 119,245 ± S.F.
R = 2.7 ± ACRES

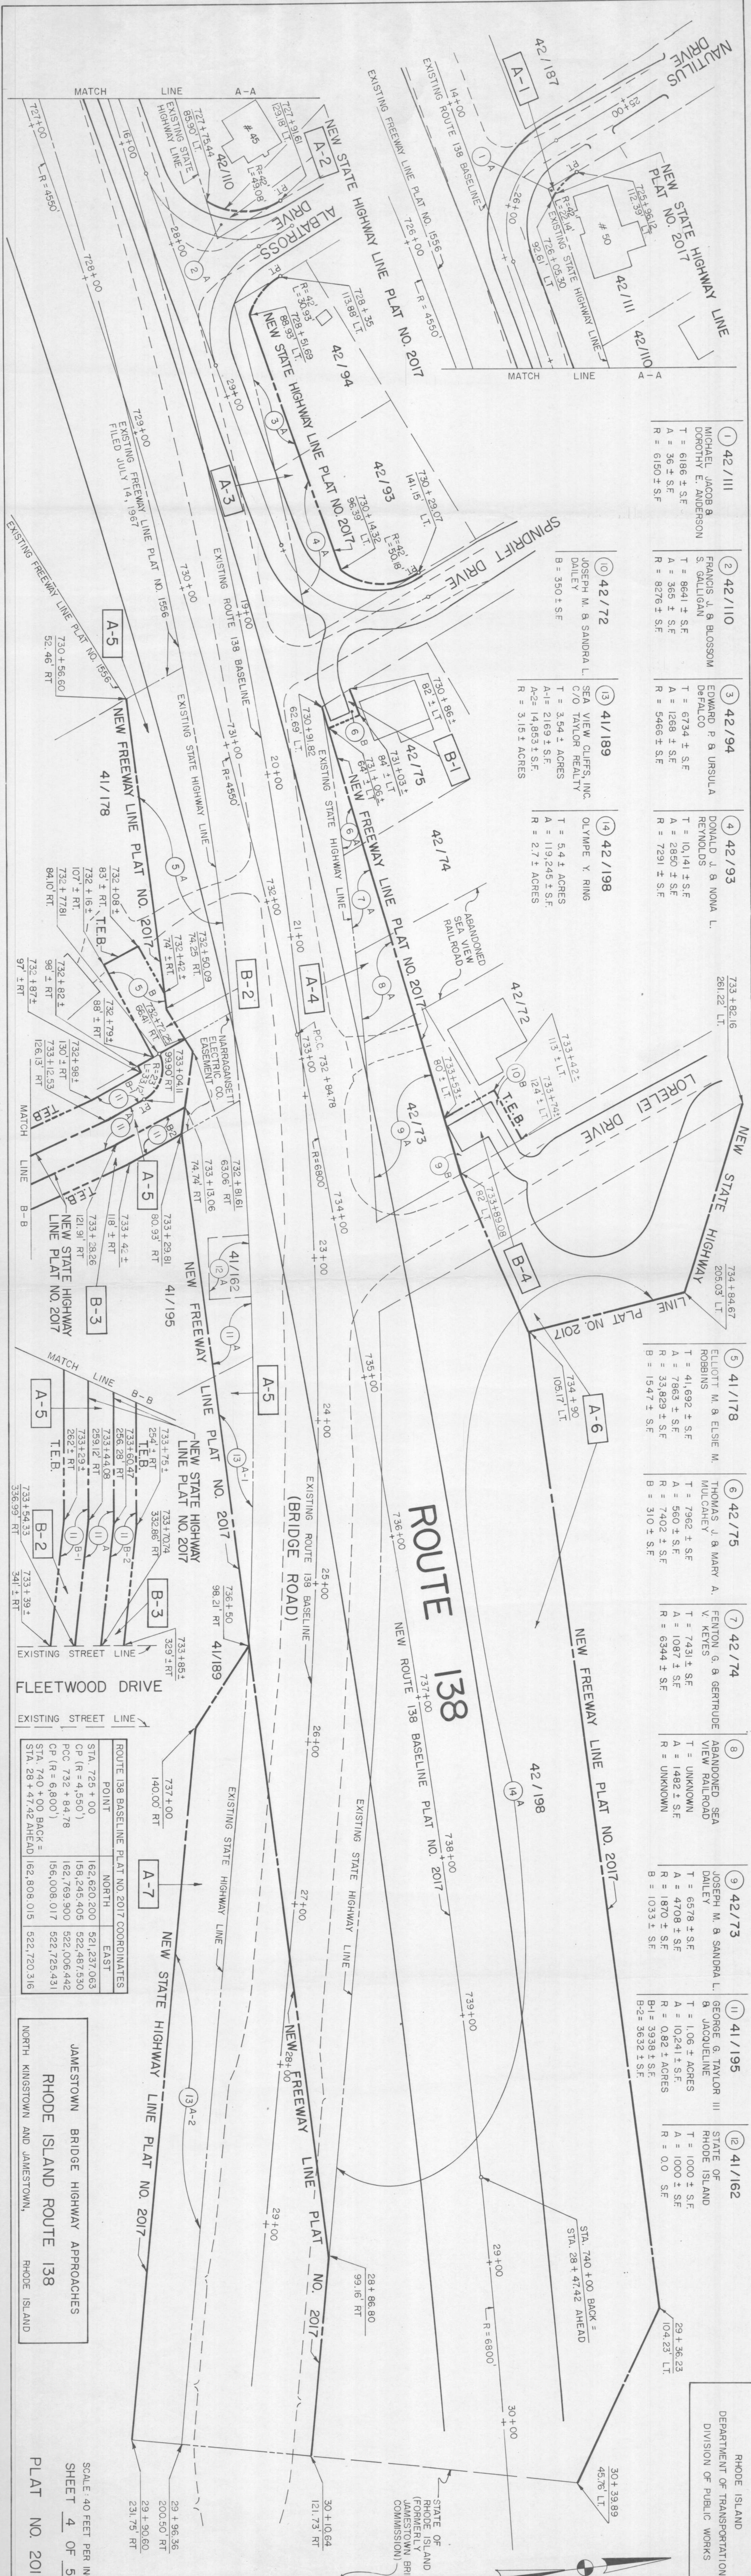

POINT	NORTH	EAST
STA. 725 + 00	162,620.200	521,237.063
CP (R = 4,550')	158,245.405	522,487.530
PCC (R = 84,78)	162,769.900	522,006.442
CP (R = 6,800')	156,008.017	522,725.431
STA. 740 + 00 BACK =	162,808.015	522,720.316
STA. 28 + 47.42 AHEAD	162,808.015	522,720.316

ROUTE 138 BASELINE PLAT NO. 2017 COORDINATES	NORTH	EAST
STA. 725 + 00	162,620.200	521,237.063
CP (R = 4,550')	158,245.405	522,487.530
PCC (R = 84,78)	162,769.900	522,006.442
CP (R = 6,800')	156,008.017	522,725.431
STA. 740 + 00 BACK =	162,808.015	522,720.316
STA. 28 + 47.42 AHEAD	162,808.015	522,720.316

JAMESTOWN BRIDGE HIGHWAY APPROACHES
RHODE ISLAND ROUTE 138
NORTH KINGSTOWN AND JAMESTOWN, RHODE ISLAND

SCALE: 40 FEET PER INCH
SHEET 4 OF 5
PLAT NO. 2017