



HPF 82 A

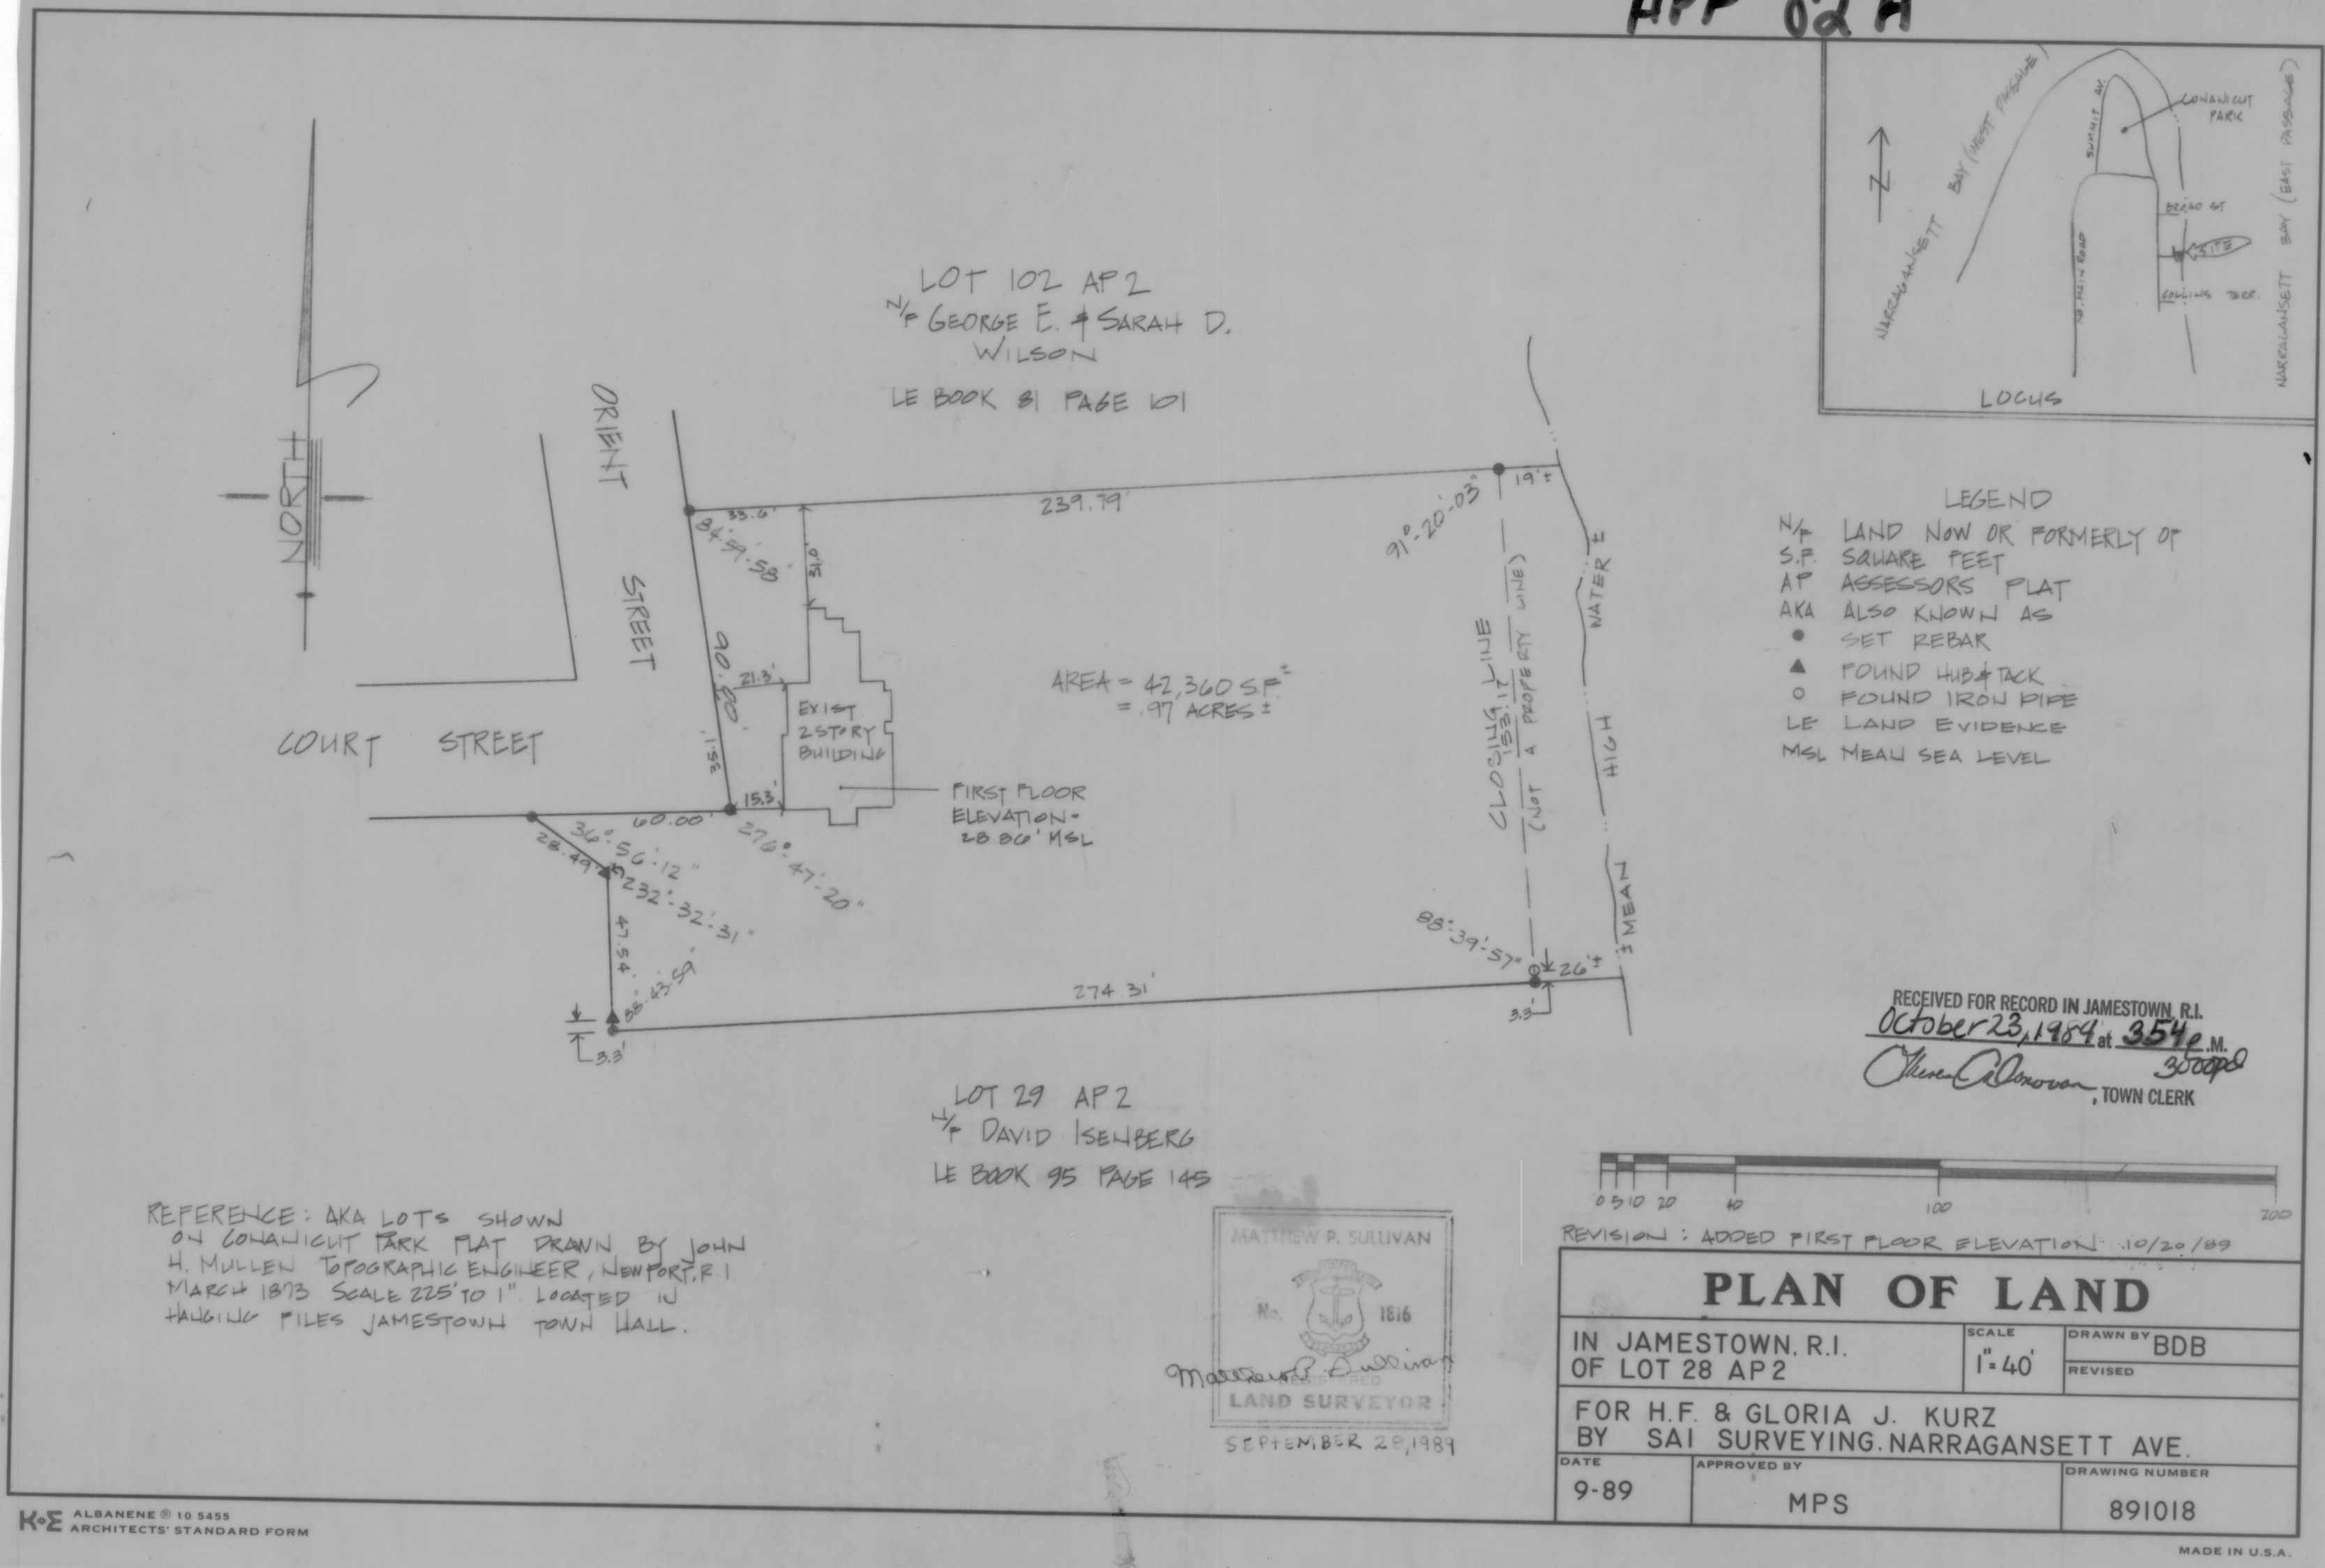

ALBANY ARCHITECTS STANDARD FORM

HPF 82 A

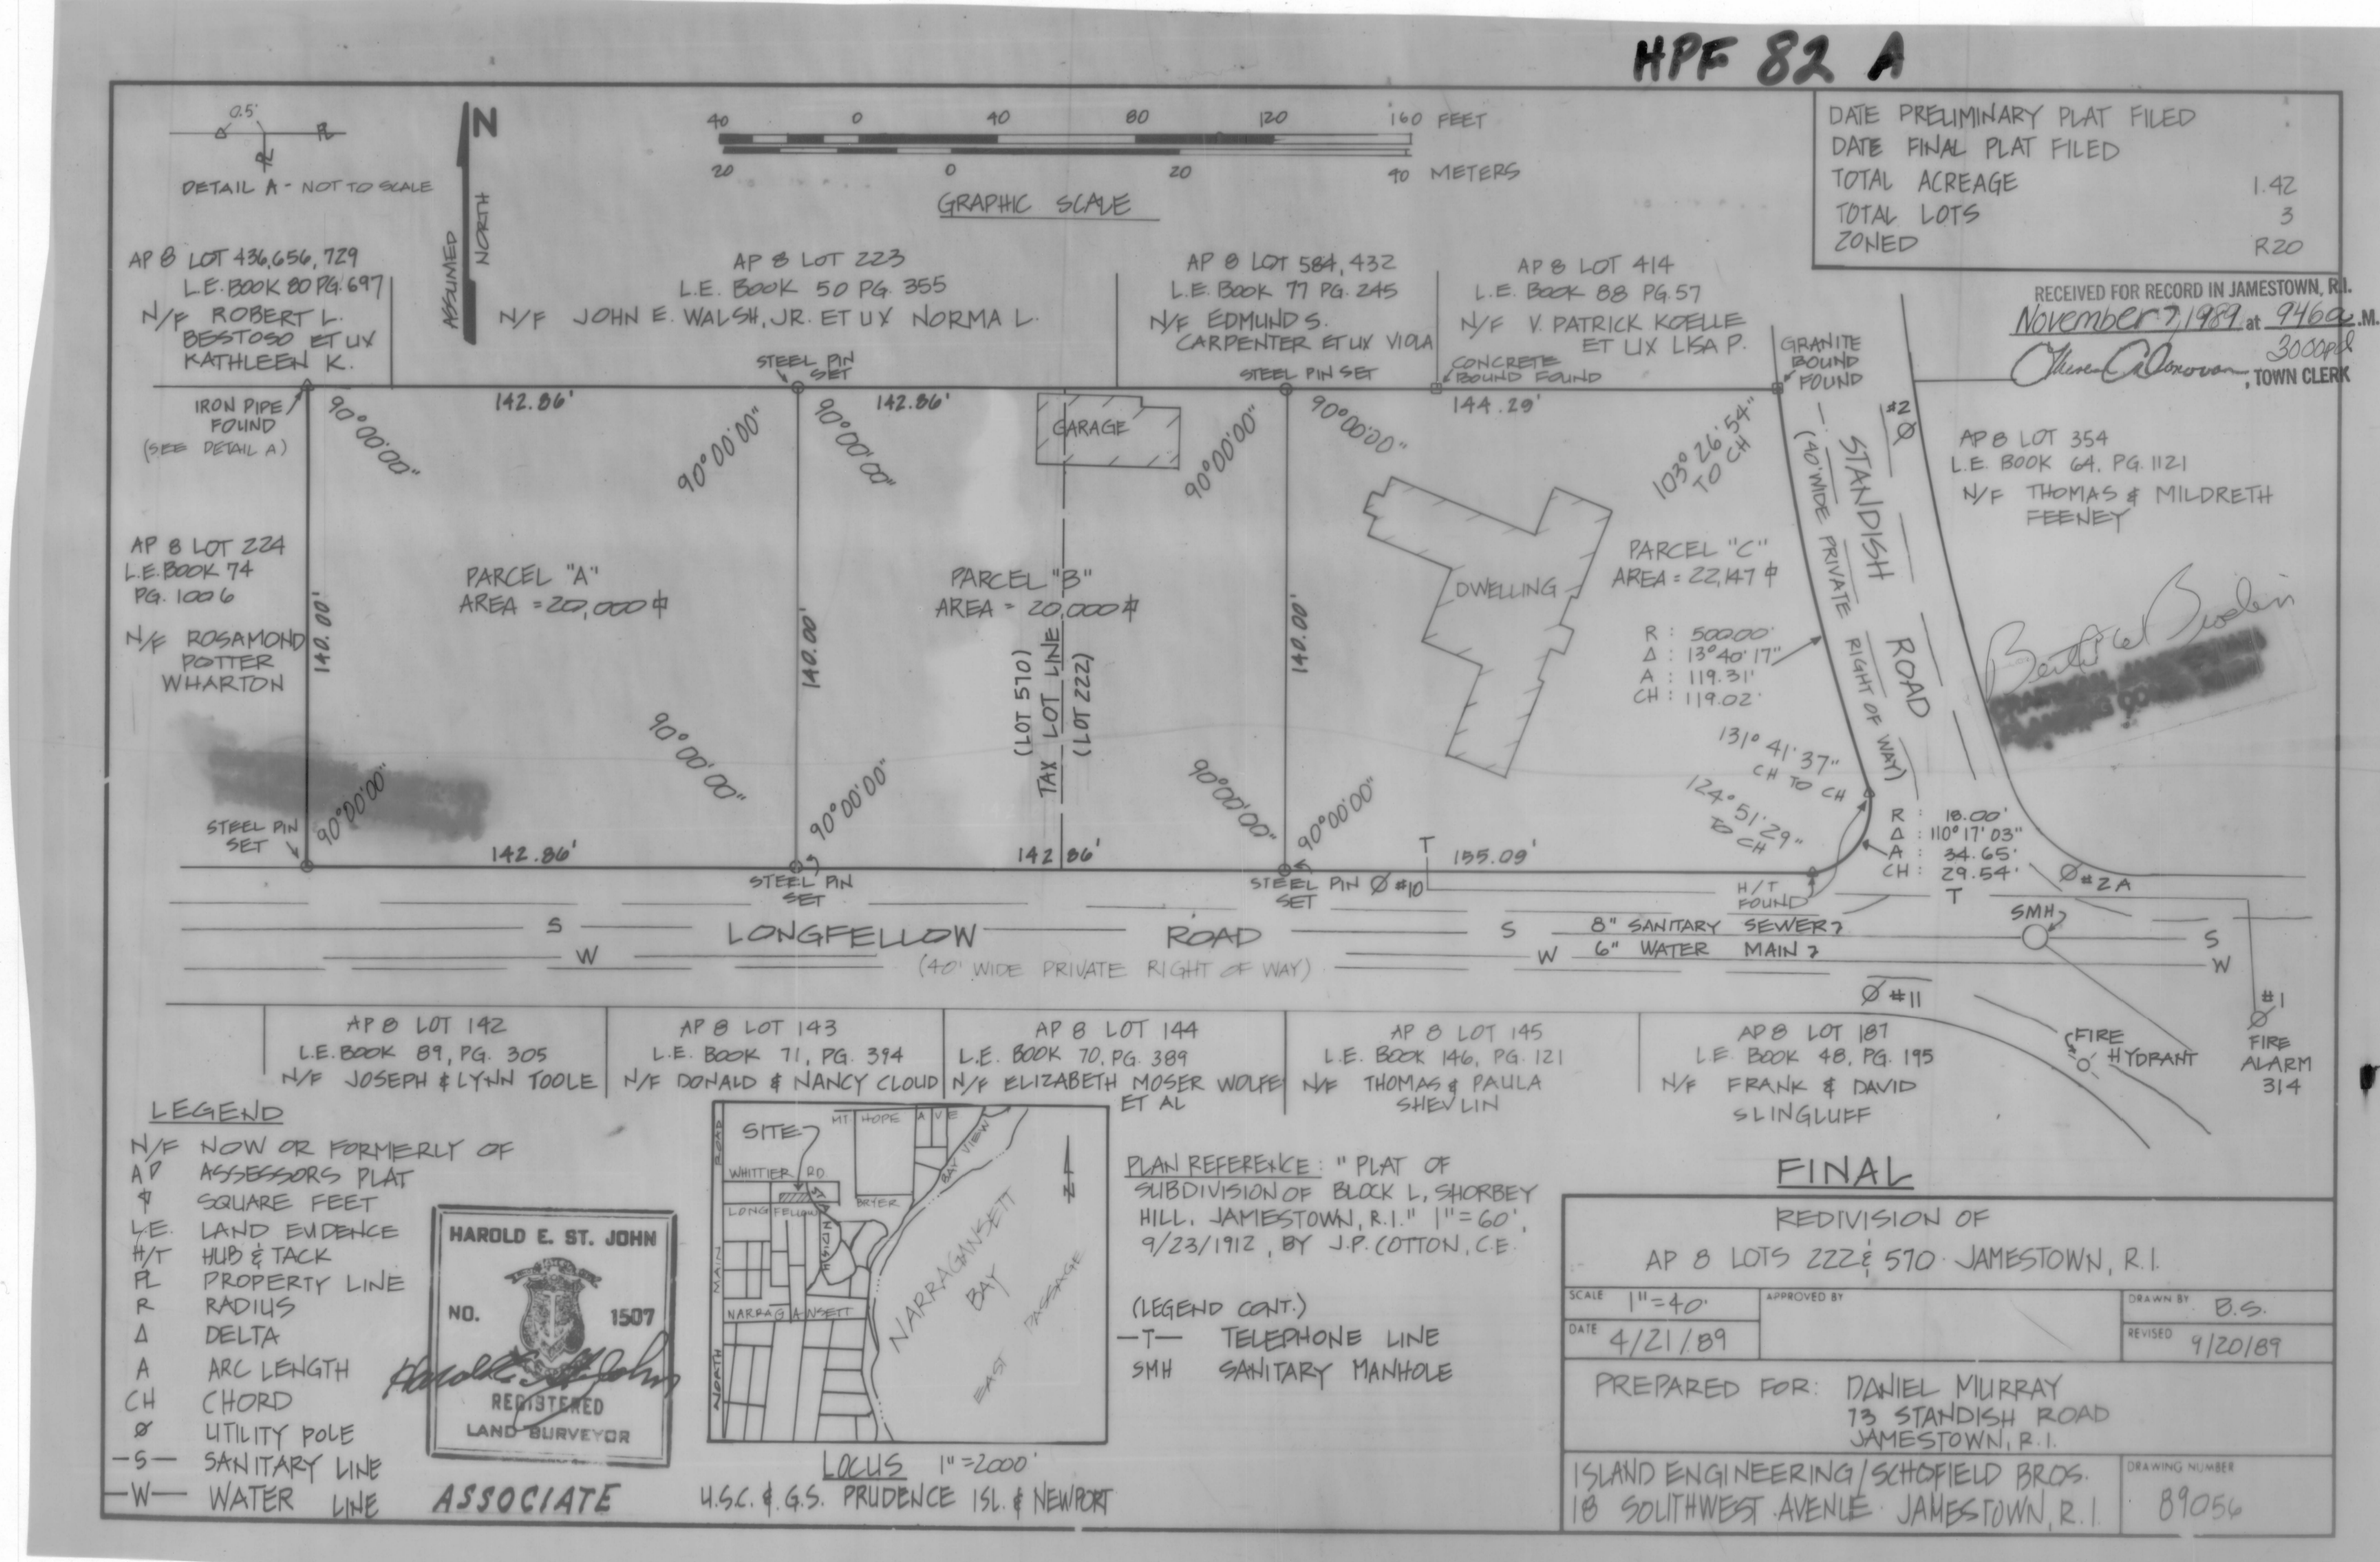

ALBANY ARCHITECTS STANDARD FORM