


848

(76) SISSON
5/420
(SEE SHEET NO. 7)

(77) PERRY
5/421

(78) MCGAUGHAN
5/422


T = 30,000 ± S.F.
A = 12,799 ± S.F.
R = 17,201 ± S.F.

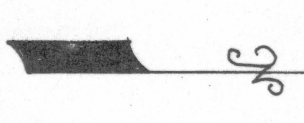

ELDRÉD AVENUE

SCALE 40 FEET PER INCH
SHEET 8 OF 8
PLAT NO. 2126

STATE ROUTE 138 IMPROVEMENTS
FROM JAMESTOWN BRIDGE TO NORTH ROAD

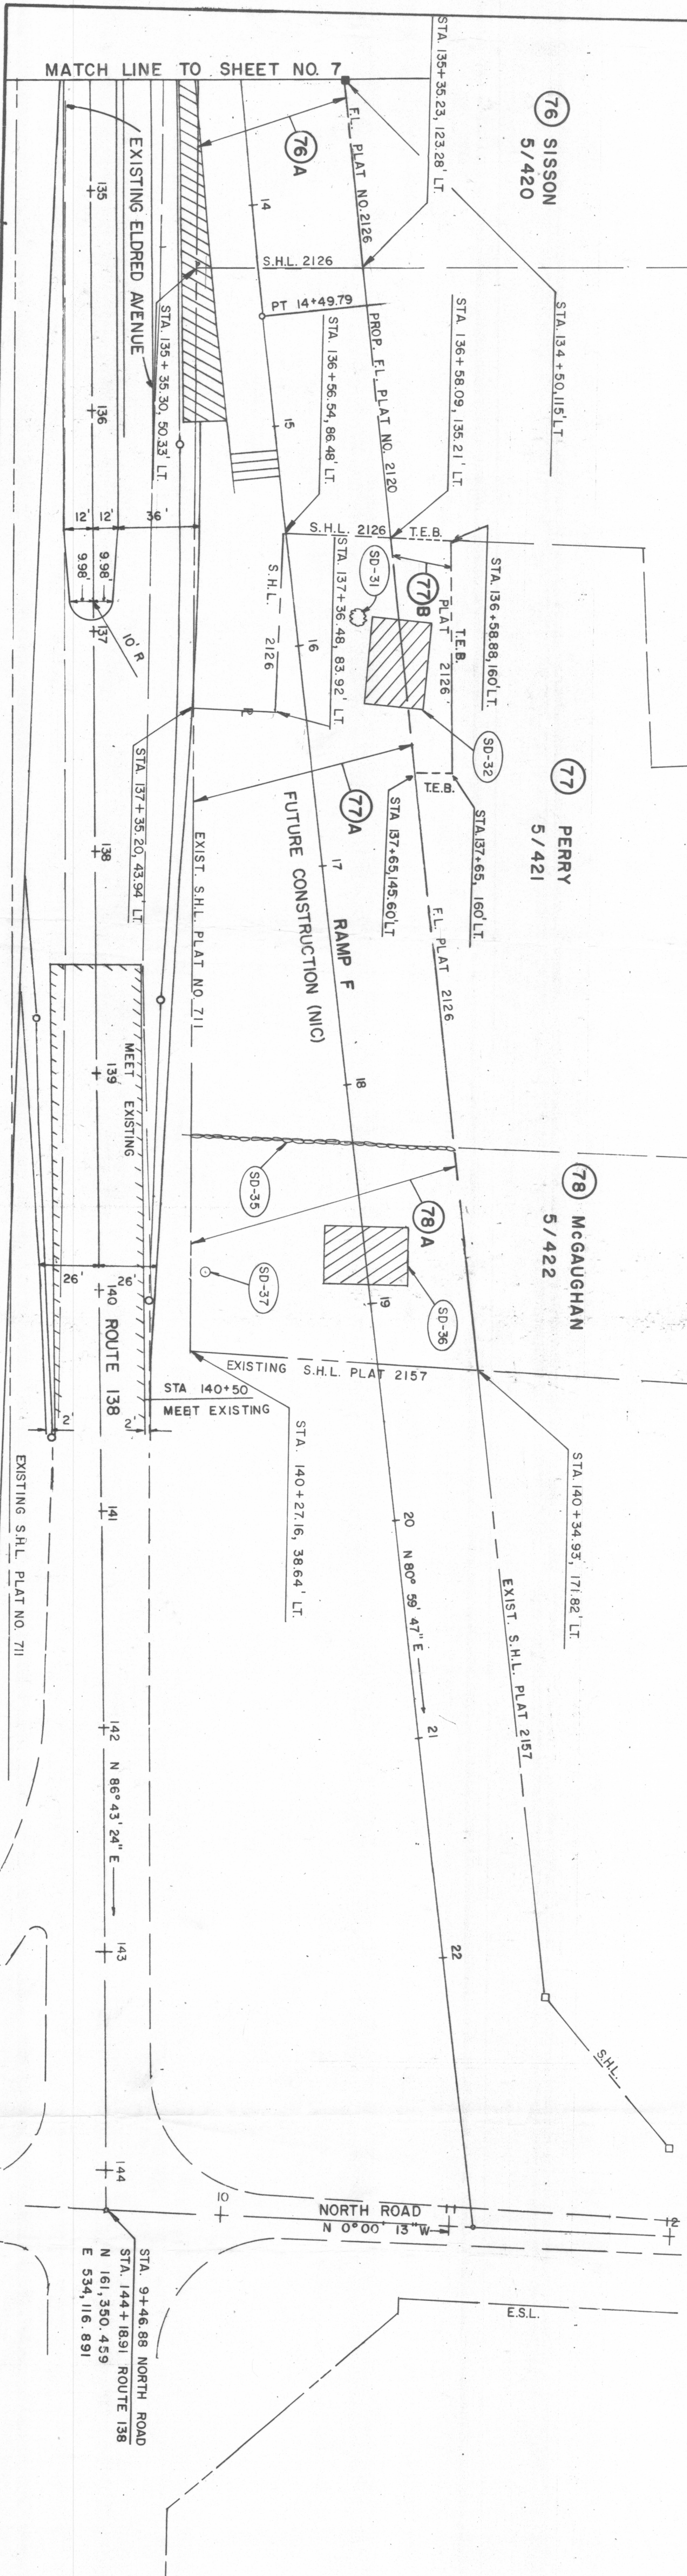

MATCH LINE TO SHEET NO. 7

(76) SISSON
5/420

(77) PERRY
5/421

(78) MCGAUGHAN
5/422

STA. 9+46.88 NORTH ROAD
STA. 144+18.91 ROUTE 138
N 161.350.459
E 534.116.891