

HPFG4B


RHODE ISLAND
DEPARTMENT OF PUBLIC WORKS
DIVISION OF ROADS AND BRIDGES

M A C K E R E L
C O V E

JAMESTOWN
BEAVERTAIL ROAD
FROM HAMILTON AVE
TO FT. GETTY ROAD

SCALE 40 FEET PER INCH
4 SHEETS SHEET NO. 3

PLAT NO. 693

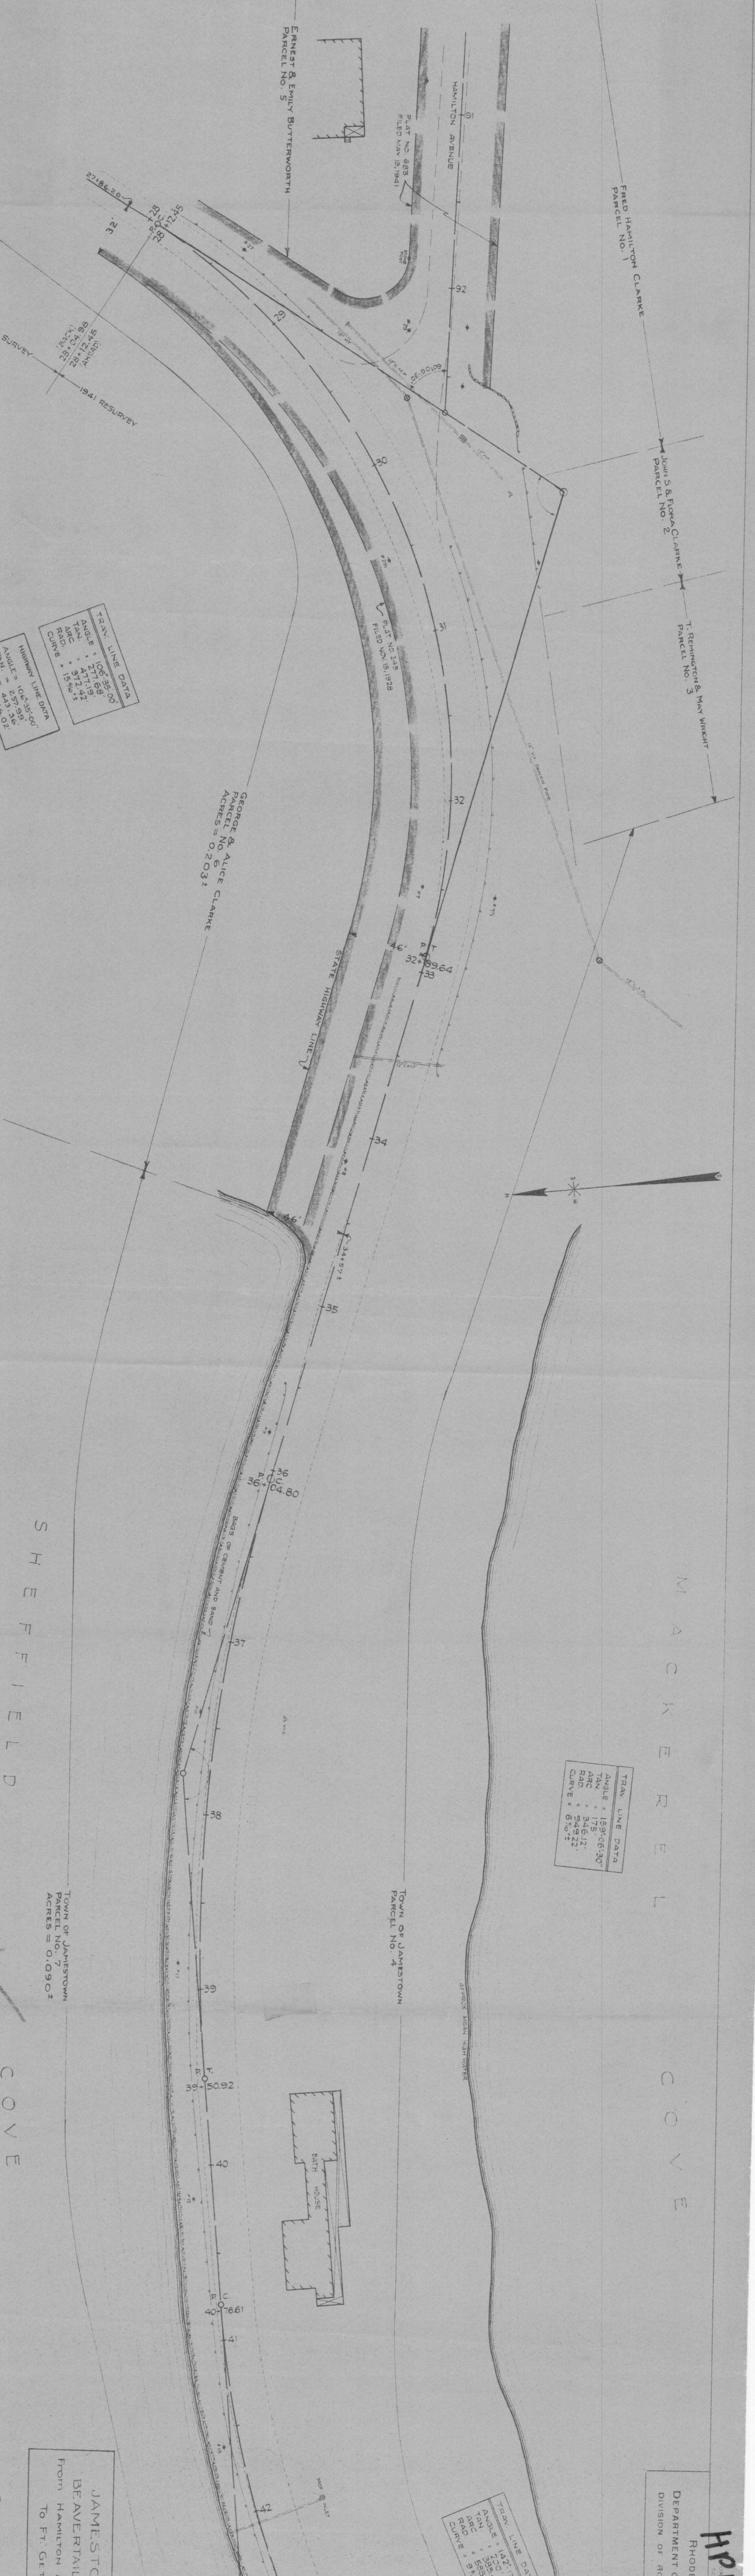

TRAV. LINE DATA

ANGLE	159°-06'-30"
TAN	175'
ARC	346.12'
RAD	349.22'
CURVE	510'

TRAV. LINE DATA

ANGLE	120°-45'
TAN	225.46'
ARC	458.68'
RAD	463.3'
CURVE	510'

TRAV. LINE DATA

ANGLE	106°-35'-00"
TAN	211.68'
ARC	312.44'
RAD	315.96'
CURVE	1540'

HIGHWAY LINE DATA

ANGLE	100°-55'-00"
TAN	245.73'
ARC	345.70'
RAD	349.02'

S H E E F F I E L D

TOWN OF JAMESTOWN
PARCEL NO. 7
ACRES = 0.0904

C O V E

ERNEST & EMILY BUTTERWORTH
PARCEL NO. 5


FRED HAMILTON CLARKE
PARCEL NO. 1

JOHN S. & FLORENCE CLARKE
PARCEL NO. 2

T. REMINGTON & MAX WRIGHT
PARCEL NO. 3

GEORGE & ALICE CLARKE
PARCEL NO. 6
ACRES = 0.2034

TOWN OF JAMESTOWN
PARCEL NO. 4

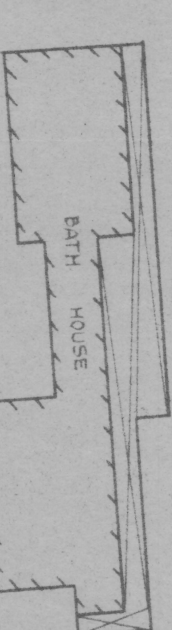

STATE HIGHWAY LINE

AT POINT MARKED WITH WATER

1928 SURVEY

1941 RESURVEY

PLAT NO. 683
FILED MAY 19, 1941

PLAT NO. 248
FILED NOV. 18, 1928

51°-21'-15"
28.00
32.14
32.14
22°-46'-20"

32'


























