


RHODE ISLAND  
DEPARTMENT OF PUBLIC WORKS  
DIVISION OF ROADS AND BRIDGES

JAMESTOWN  
BEAVERTAIL ROAD  
From HAMILTON AVE.  
To FT. GETTY ROAD

SCALE 40 FEET PER INCH  
4 SHEETS SHEET NO. 4

PLAT NO. 693

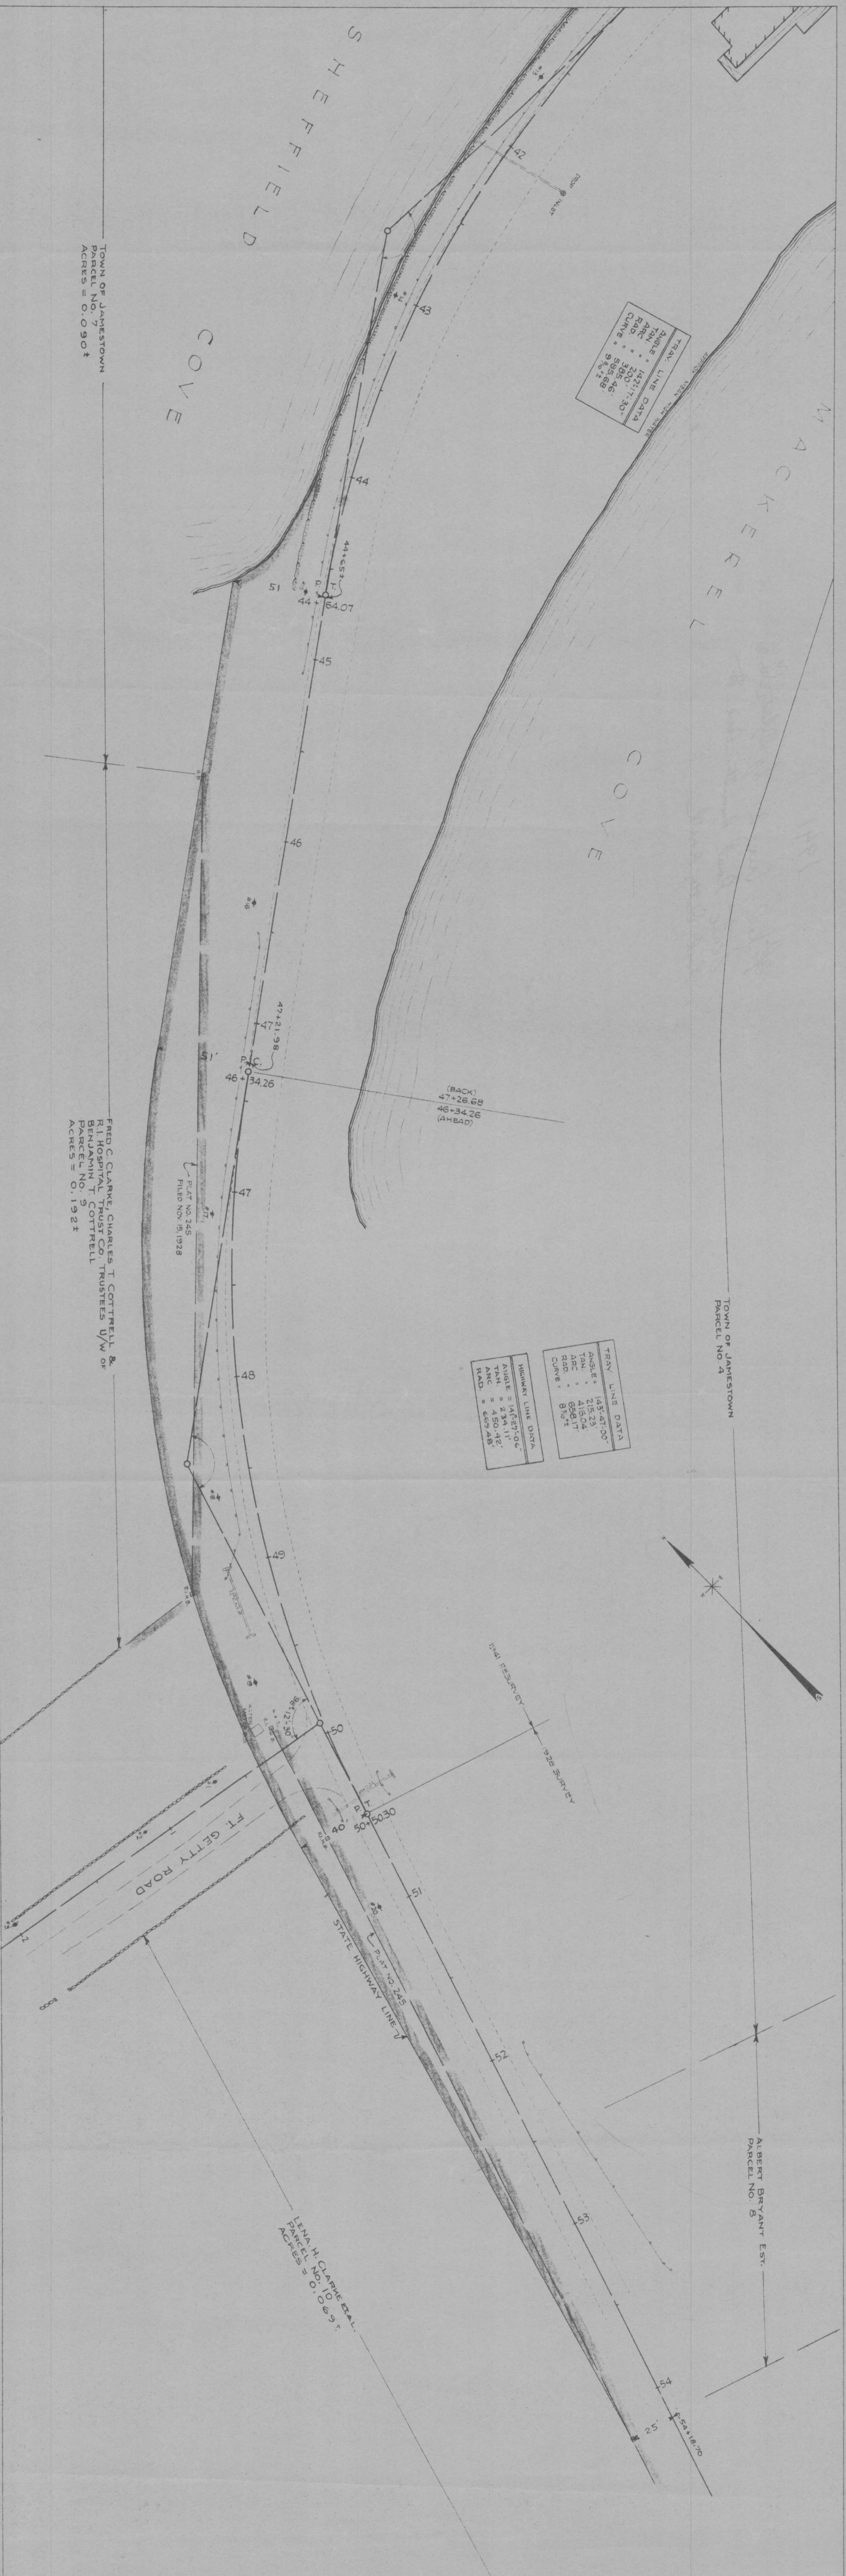

TOWN OF JAMESTOWN  
PARCEL NO. 7  
ACRES = 0.0904

FRED C. CLARKE, CHARLES T. COTTRELL &  
R.I. HOSPITAL TRUST CO. TRUSTEES U/W OF  
BENJAMIN T. COTTRELL  
PARCEL NO. 4  
ACRES = 0.1921

PLAT NO. 245  
FILED NOV. 15, 1928

PLAT NO. 10  
OCT. 6, 1921