


SCALE 40 FEET PER INCH  
SHEET 15 OF 16  
PLAT NO. 2120

STATE ROUTE 138 IMPROVEMENTS  
FROM JAMESTOWN BRIDGE TO NORTH ROAD

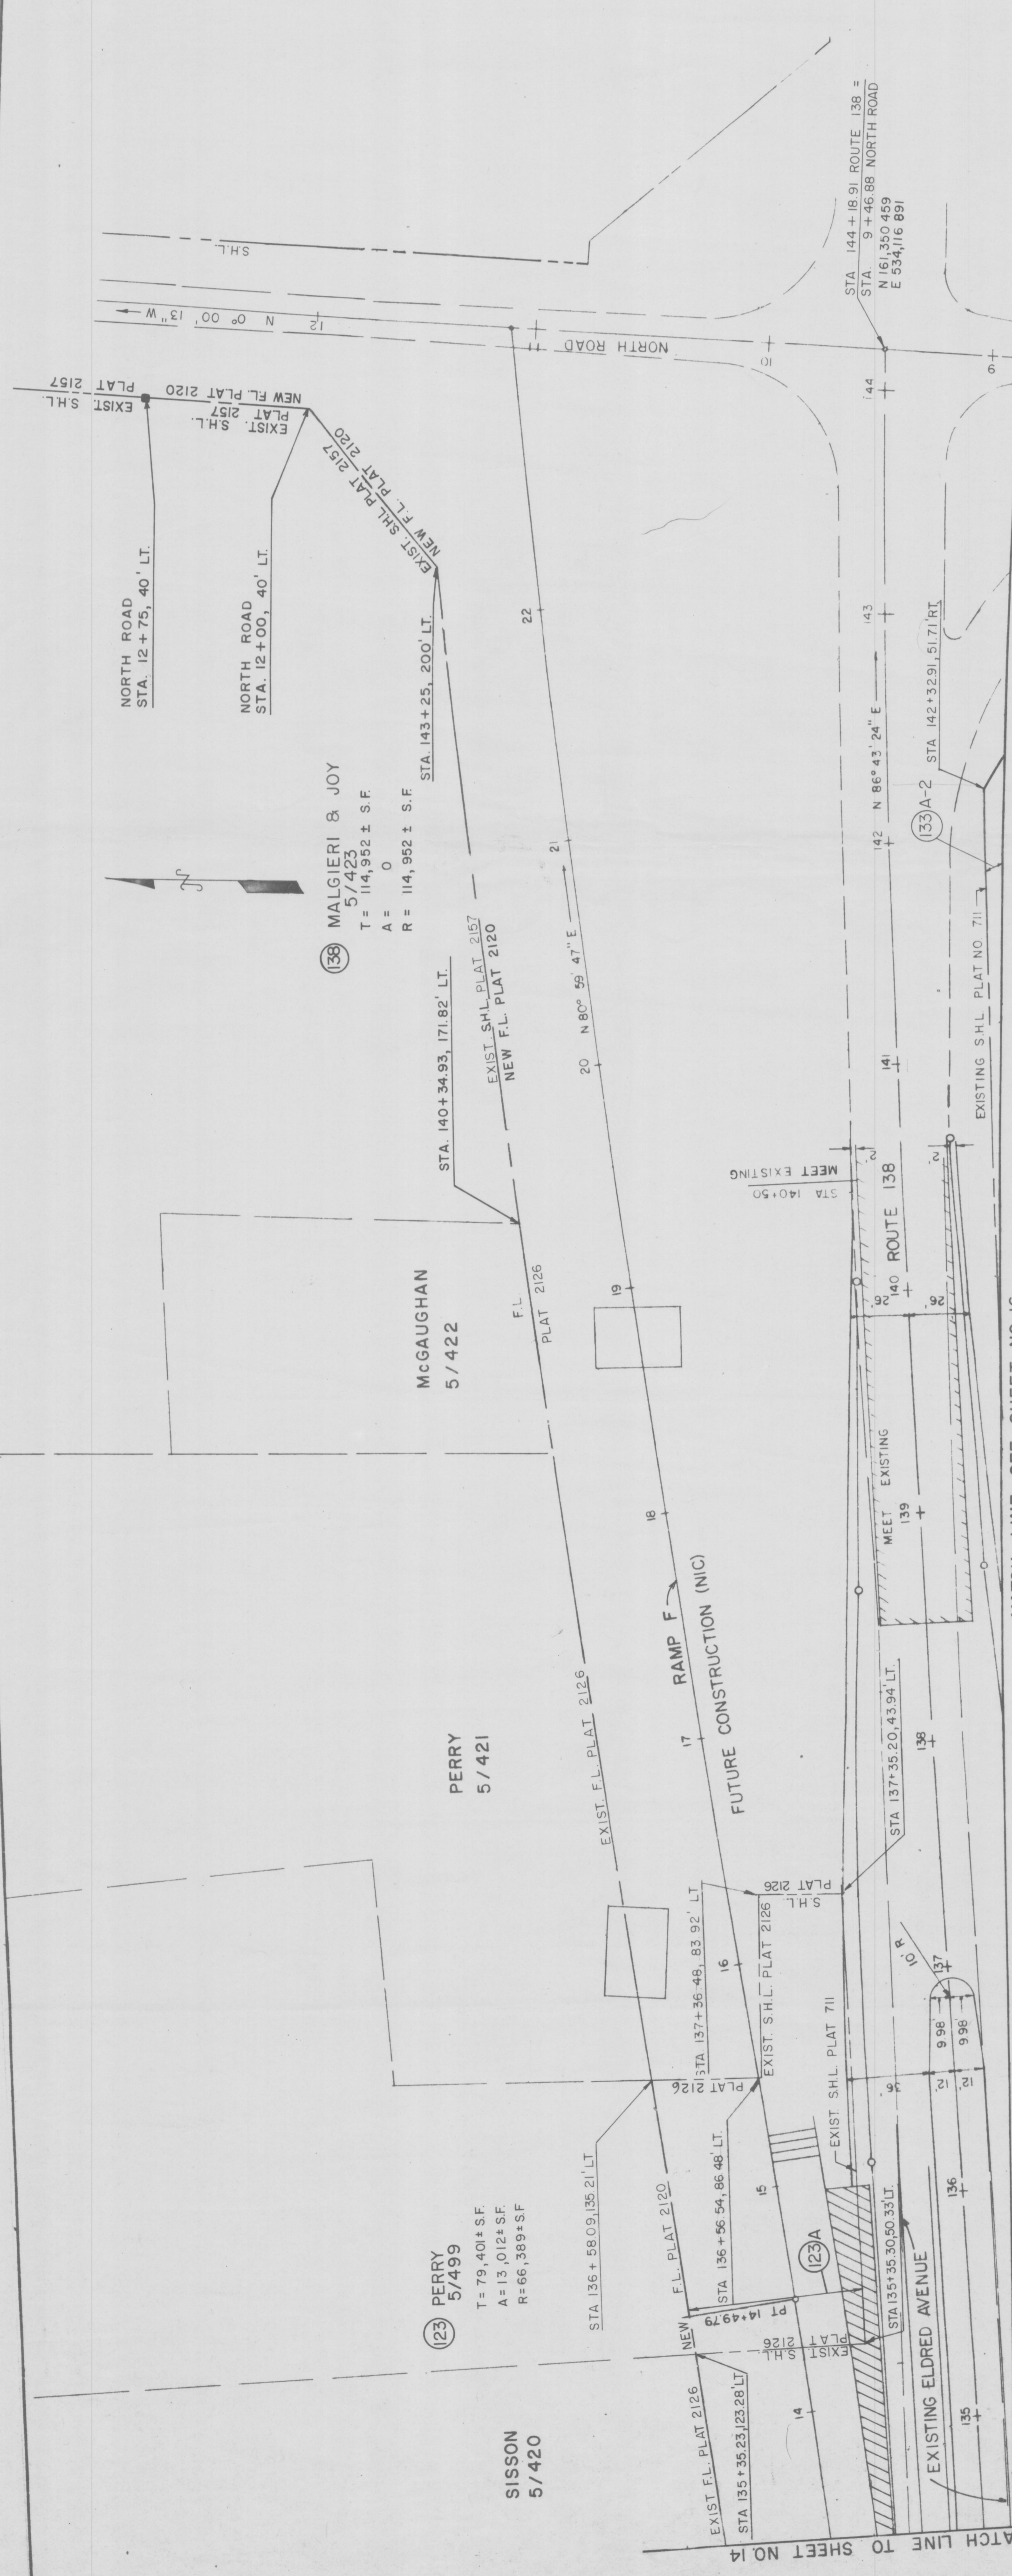

(138) MALGIERI & JOY  
5/423  
T = 114,952 ± S.F.  
A = 0  
R = 114,952 ± S.F.

STA. 140+34.93, 171.82' LT.  
EXIST. S.H.L. PLAT 2157  
NEW F.L. PLAT 2120

McGAUGHAN  
5/422

PERRY  
5/421

(123) PERRY  
5/499  
T = 79,401 ± S.F.  
A = 13,012 ± S.F.  
R = 66,389 ± S.F.

SISSON  
5/420

MATCH LINE TO SHEET NO. 14

MATCH LINE SEE SHEET NO. 16