

LAND N/F
C. RUSSELL & HELEN E. SPETS

LAND N/F
RONALD & MARION JOBIN

COURT STREET

ORIENT AVENUE

WINONA STREET

EXISTING TENNIS COURT

EXISTING GARAGE

EXISTING HSE.

EXISTING MELL

EXISTING HOUSE

LAND N/F
H. F. KURZ & GLORIA J. SCOTT-KURZ
A. P. 2 LOT 28
43,738.57 s. f.
1.004 Ac.

LAND N/F
RONALD & MARION JOBIN

A. P. 2 LOT 29
140,907.86 s. f.
3.24 Ac.

LAND N/F
GEORGE & SARAH WILSON
A. P. 2 LOT 102
39,744.33 s. f.
.92 A. c.

EXISTING HOUSE


EXISTING BOAT RAMP

CONCRETE PIER


EXISTING DOCK

EXISTING CONCRETE PIER

EAST PASSAGE BAY
HARRAGANGETT

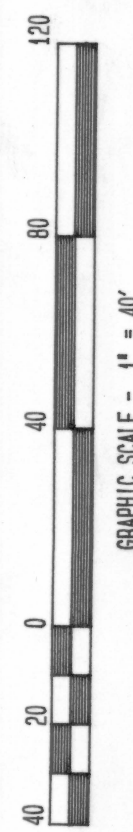

GRAPHIC SCALE - 1" = 40'

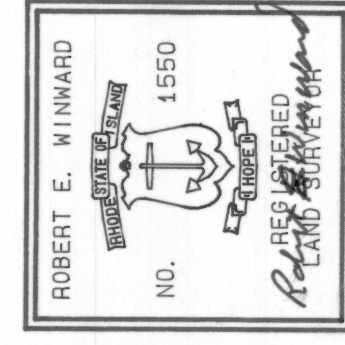

RECEIVED FOR RECORD IN JAMESTOWN, R.I.
 JULY 29, 1990 at 9:54am
Oliver Johnson, TOWN CLERK

DRAWING NO: 89152	REVISED JUNE 4, 1990	SCALE: 1" = 40'	SURVEY OF LAND FOR DAVID IGENBERG & GEORGE WILSON
SHEET NO: 1 OF 1	DATE: NOVEMBER, 1989	DRAWN BY: R. H. B., M. K. U., E. L. C.	A. P. 2 LOTS 29 AND 102 JAMESTOWN, RHODE ISLAND

ANGLE-ARC CORP. ~~AAC~~
 92B BLEACHERY COURT
 WARWICK, R. I. 02886-1206 (401)732-2150