



NO.	RADIUS (FT)	TANGENT LENGTH (FT)	ANGLE	ARC LENGTH (FT)	CP COORDINATES		PI COORDINATES		
					NORTH	EAST	NORTH	EAST	
MAINLINE	2,300	292.38	14° 29'	23"	581.65	163508.186	530763.529	161200.762	530537.067
RAMP A	1,500	238.46	18° 03'	57"	472.96	162591.070	530918.515	161083.440	530734.357

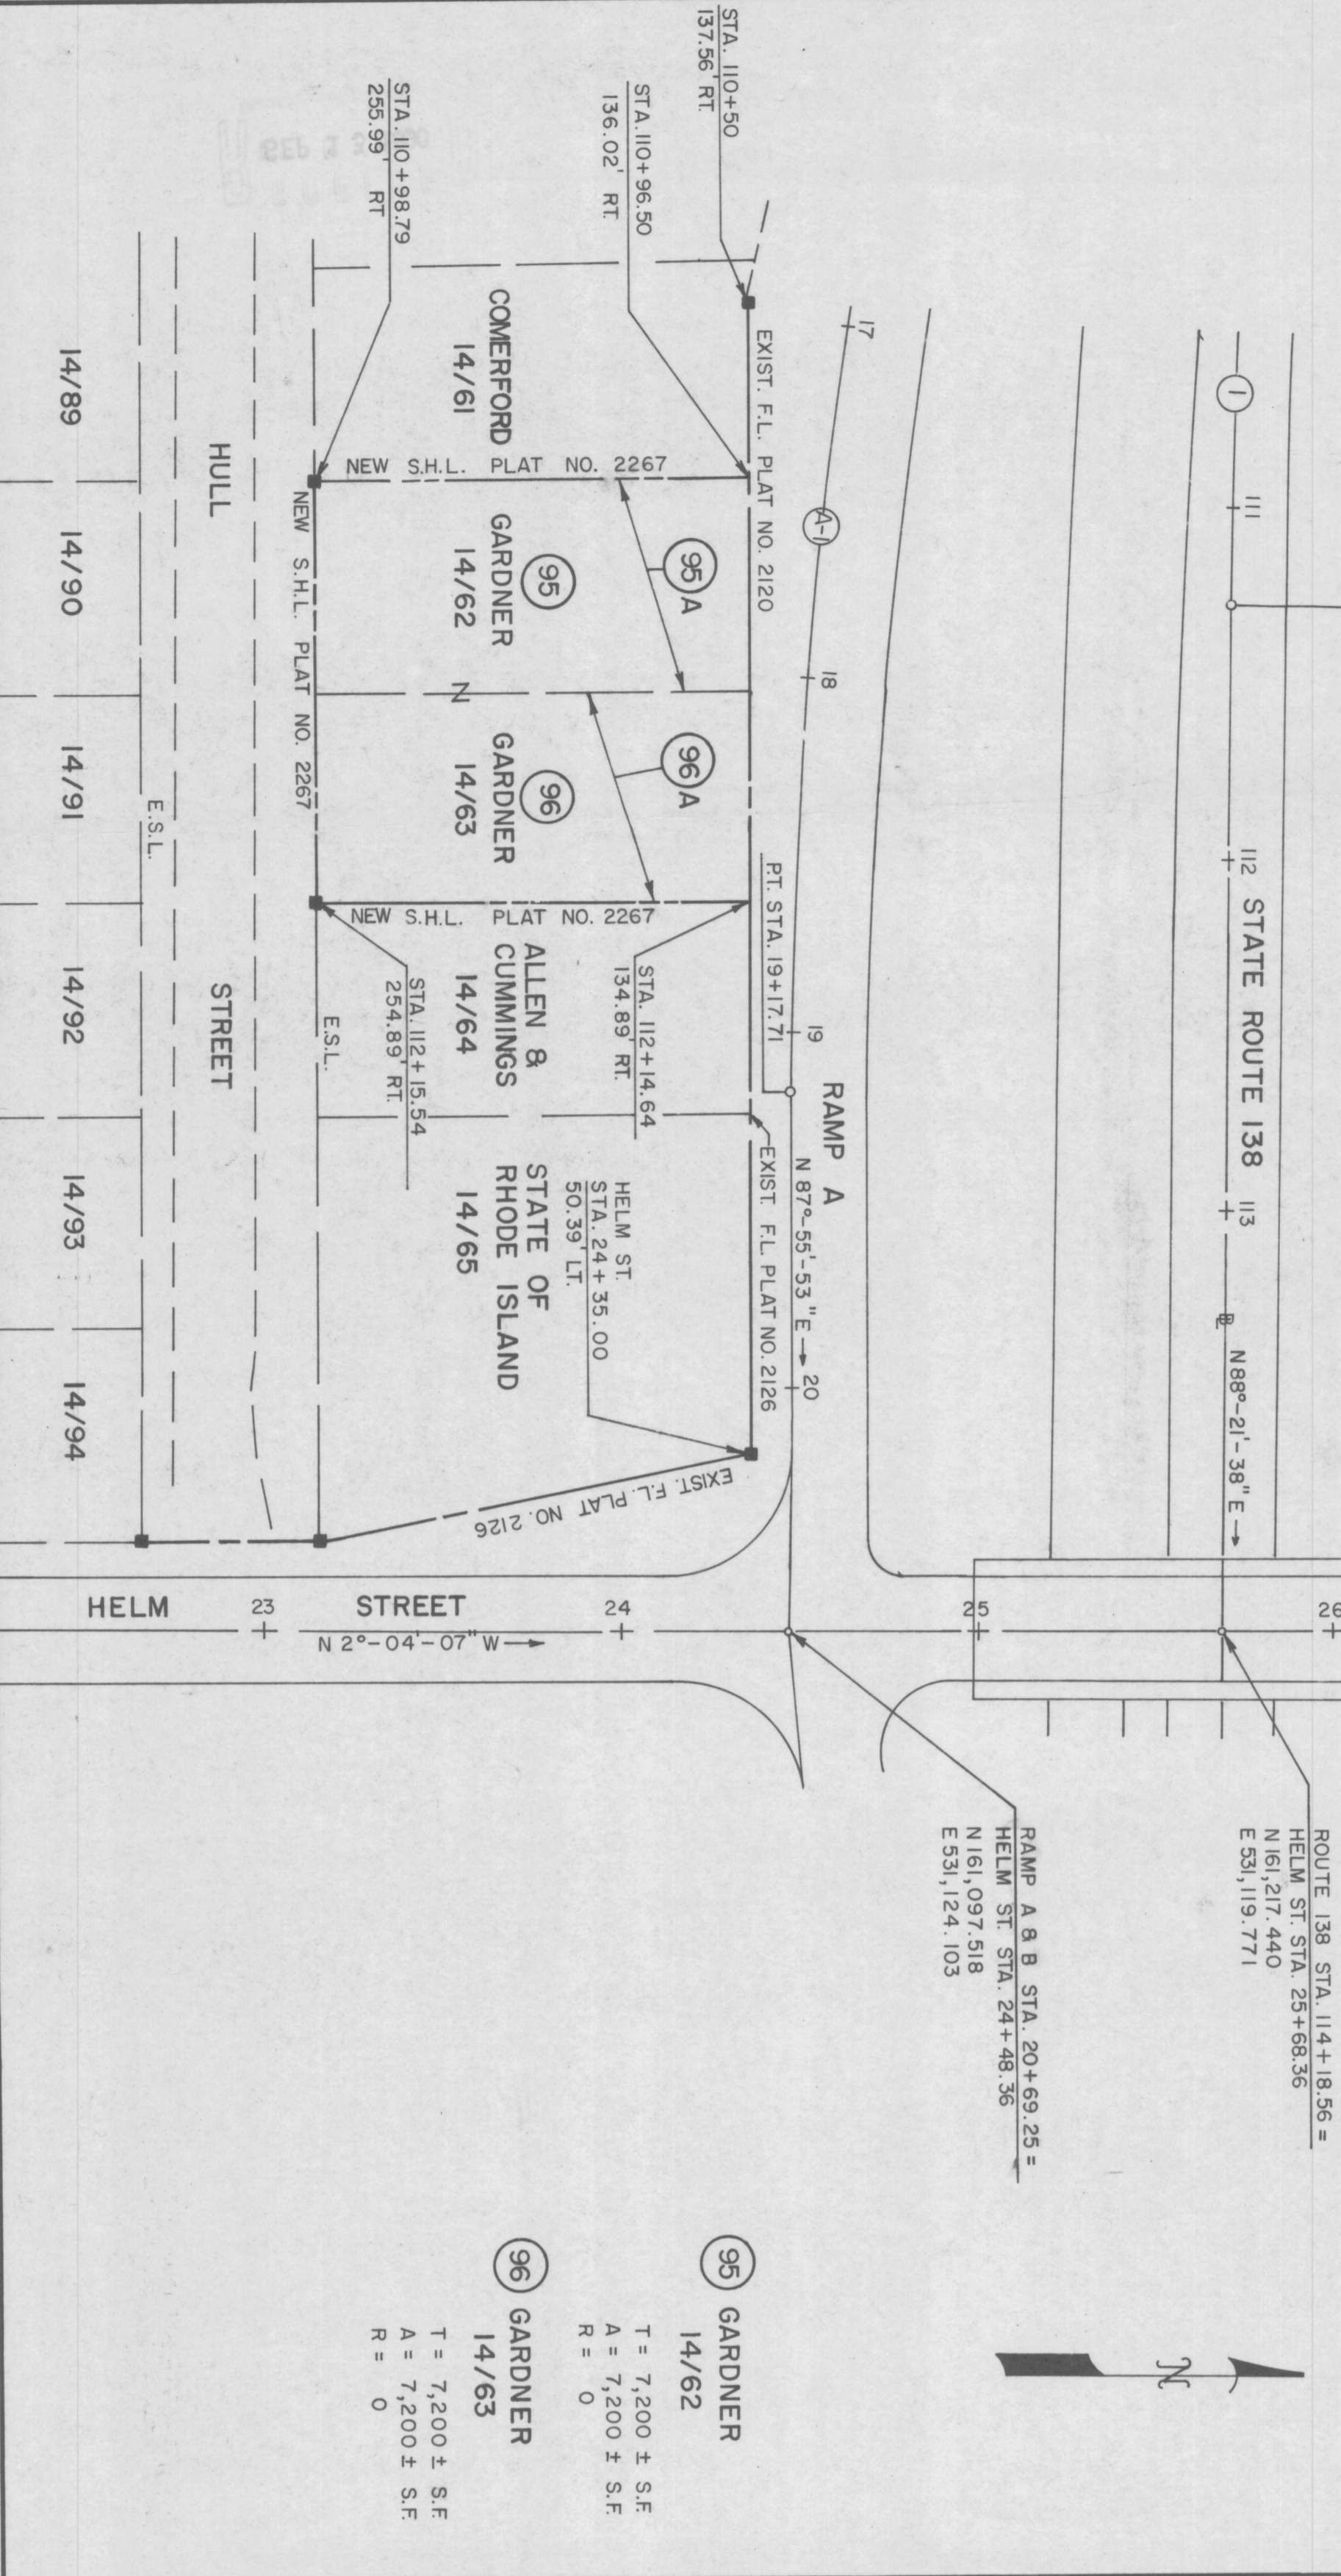

**95** GARDNER  
14/62  
T = 7,200 ± S.F.  
A = 7,200 ± S.F.  
R = 0

**96** GARDNER  
14/63  
T = 7,200 ± S.F.  
A = 7,200 ± S.F.  
R = 0

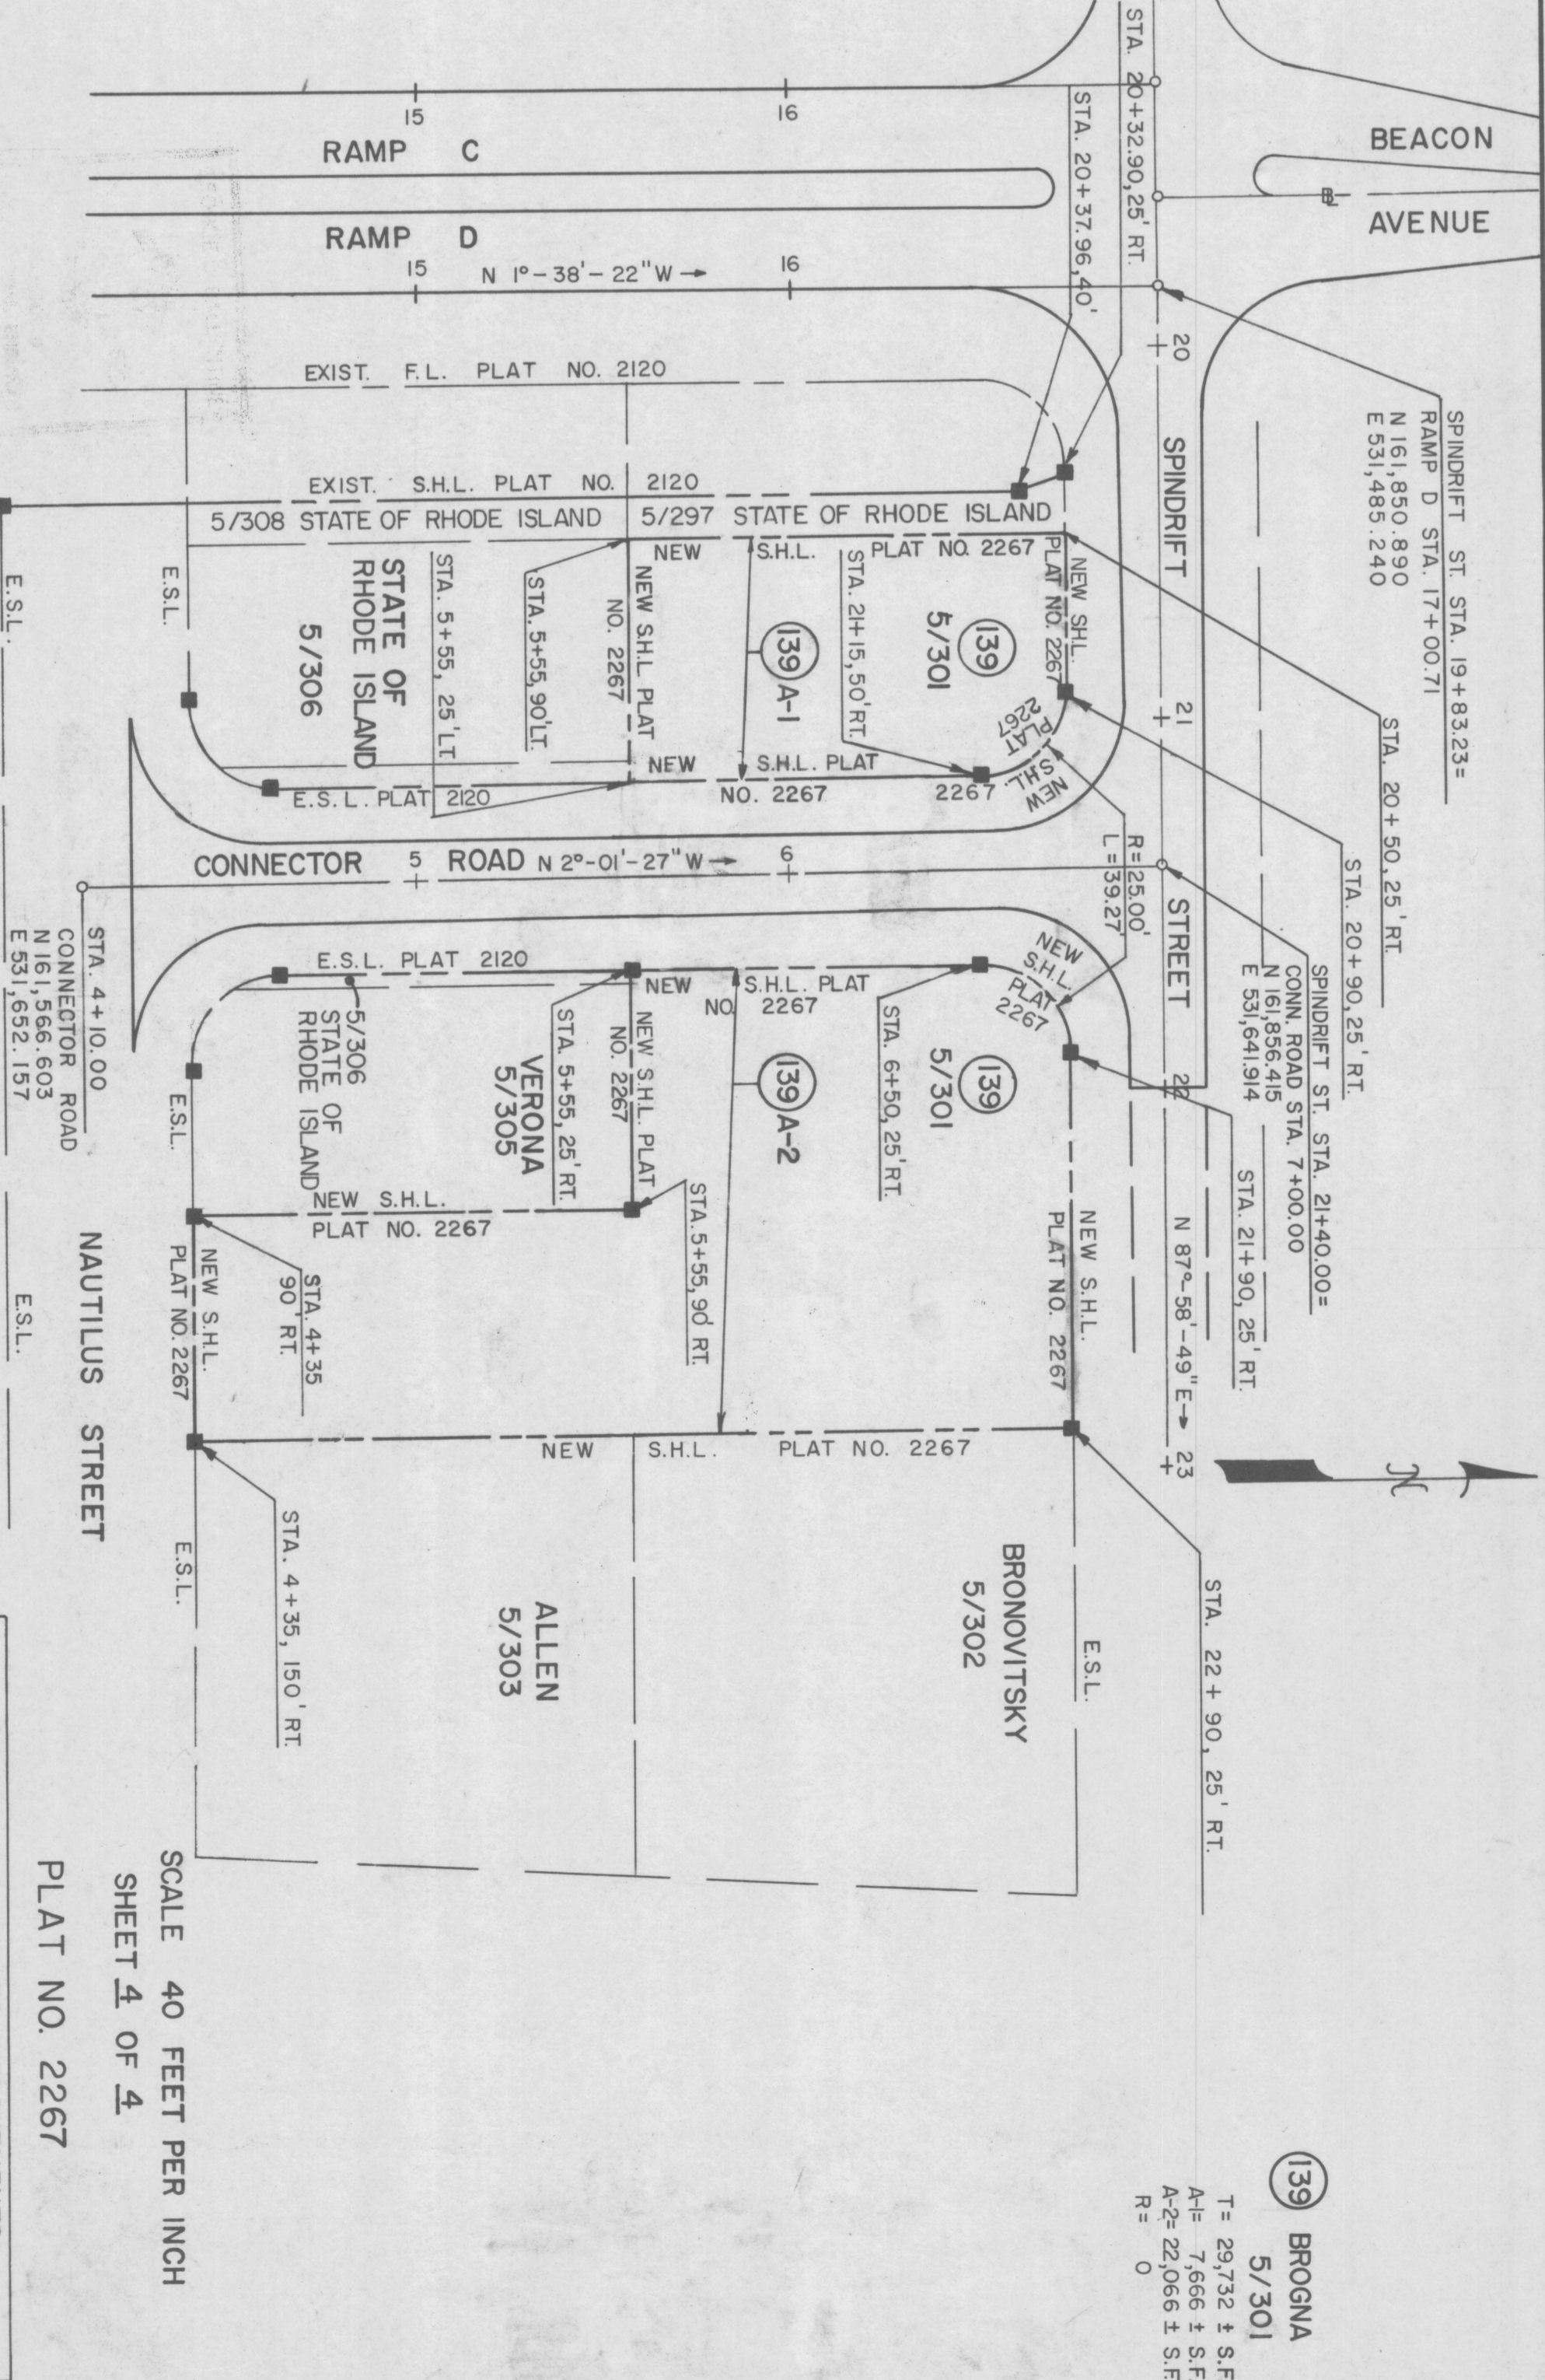

**139** BROGNA  
5/301  
T = 29,732 ± S.F.  
A-1 = 7,666 ± S.F.  
A-2 = 22,066 ± S.F.  
R = 0

SCALE 40 FEET PER INCH  
SHEET 4 OF 4  
PLAT NO. 2267

STATE ROUTE 138 IMPROVEMENTS  
FROM JAMESTOWN BRIDGE TO NORTH ROAD  
JAMESTOWN, RHODE ISLAND