


HPF96B

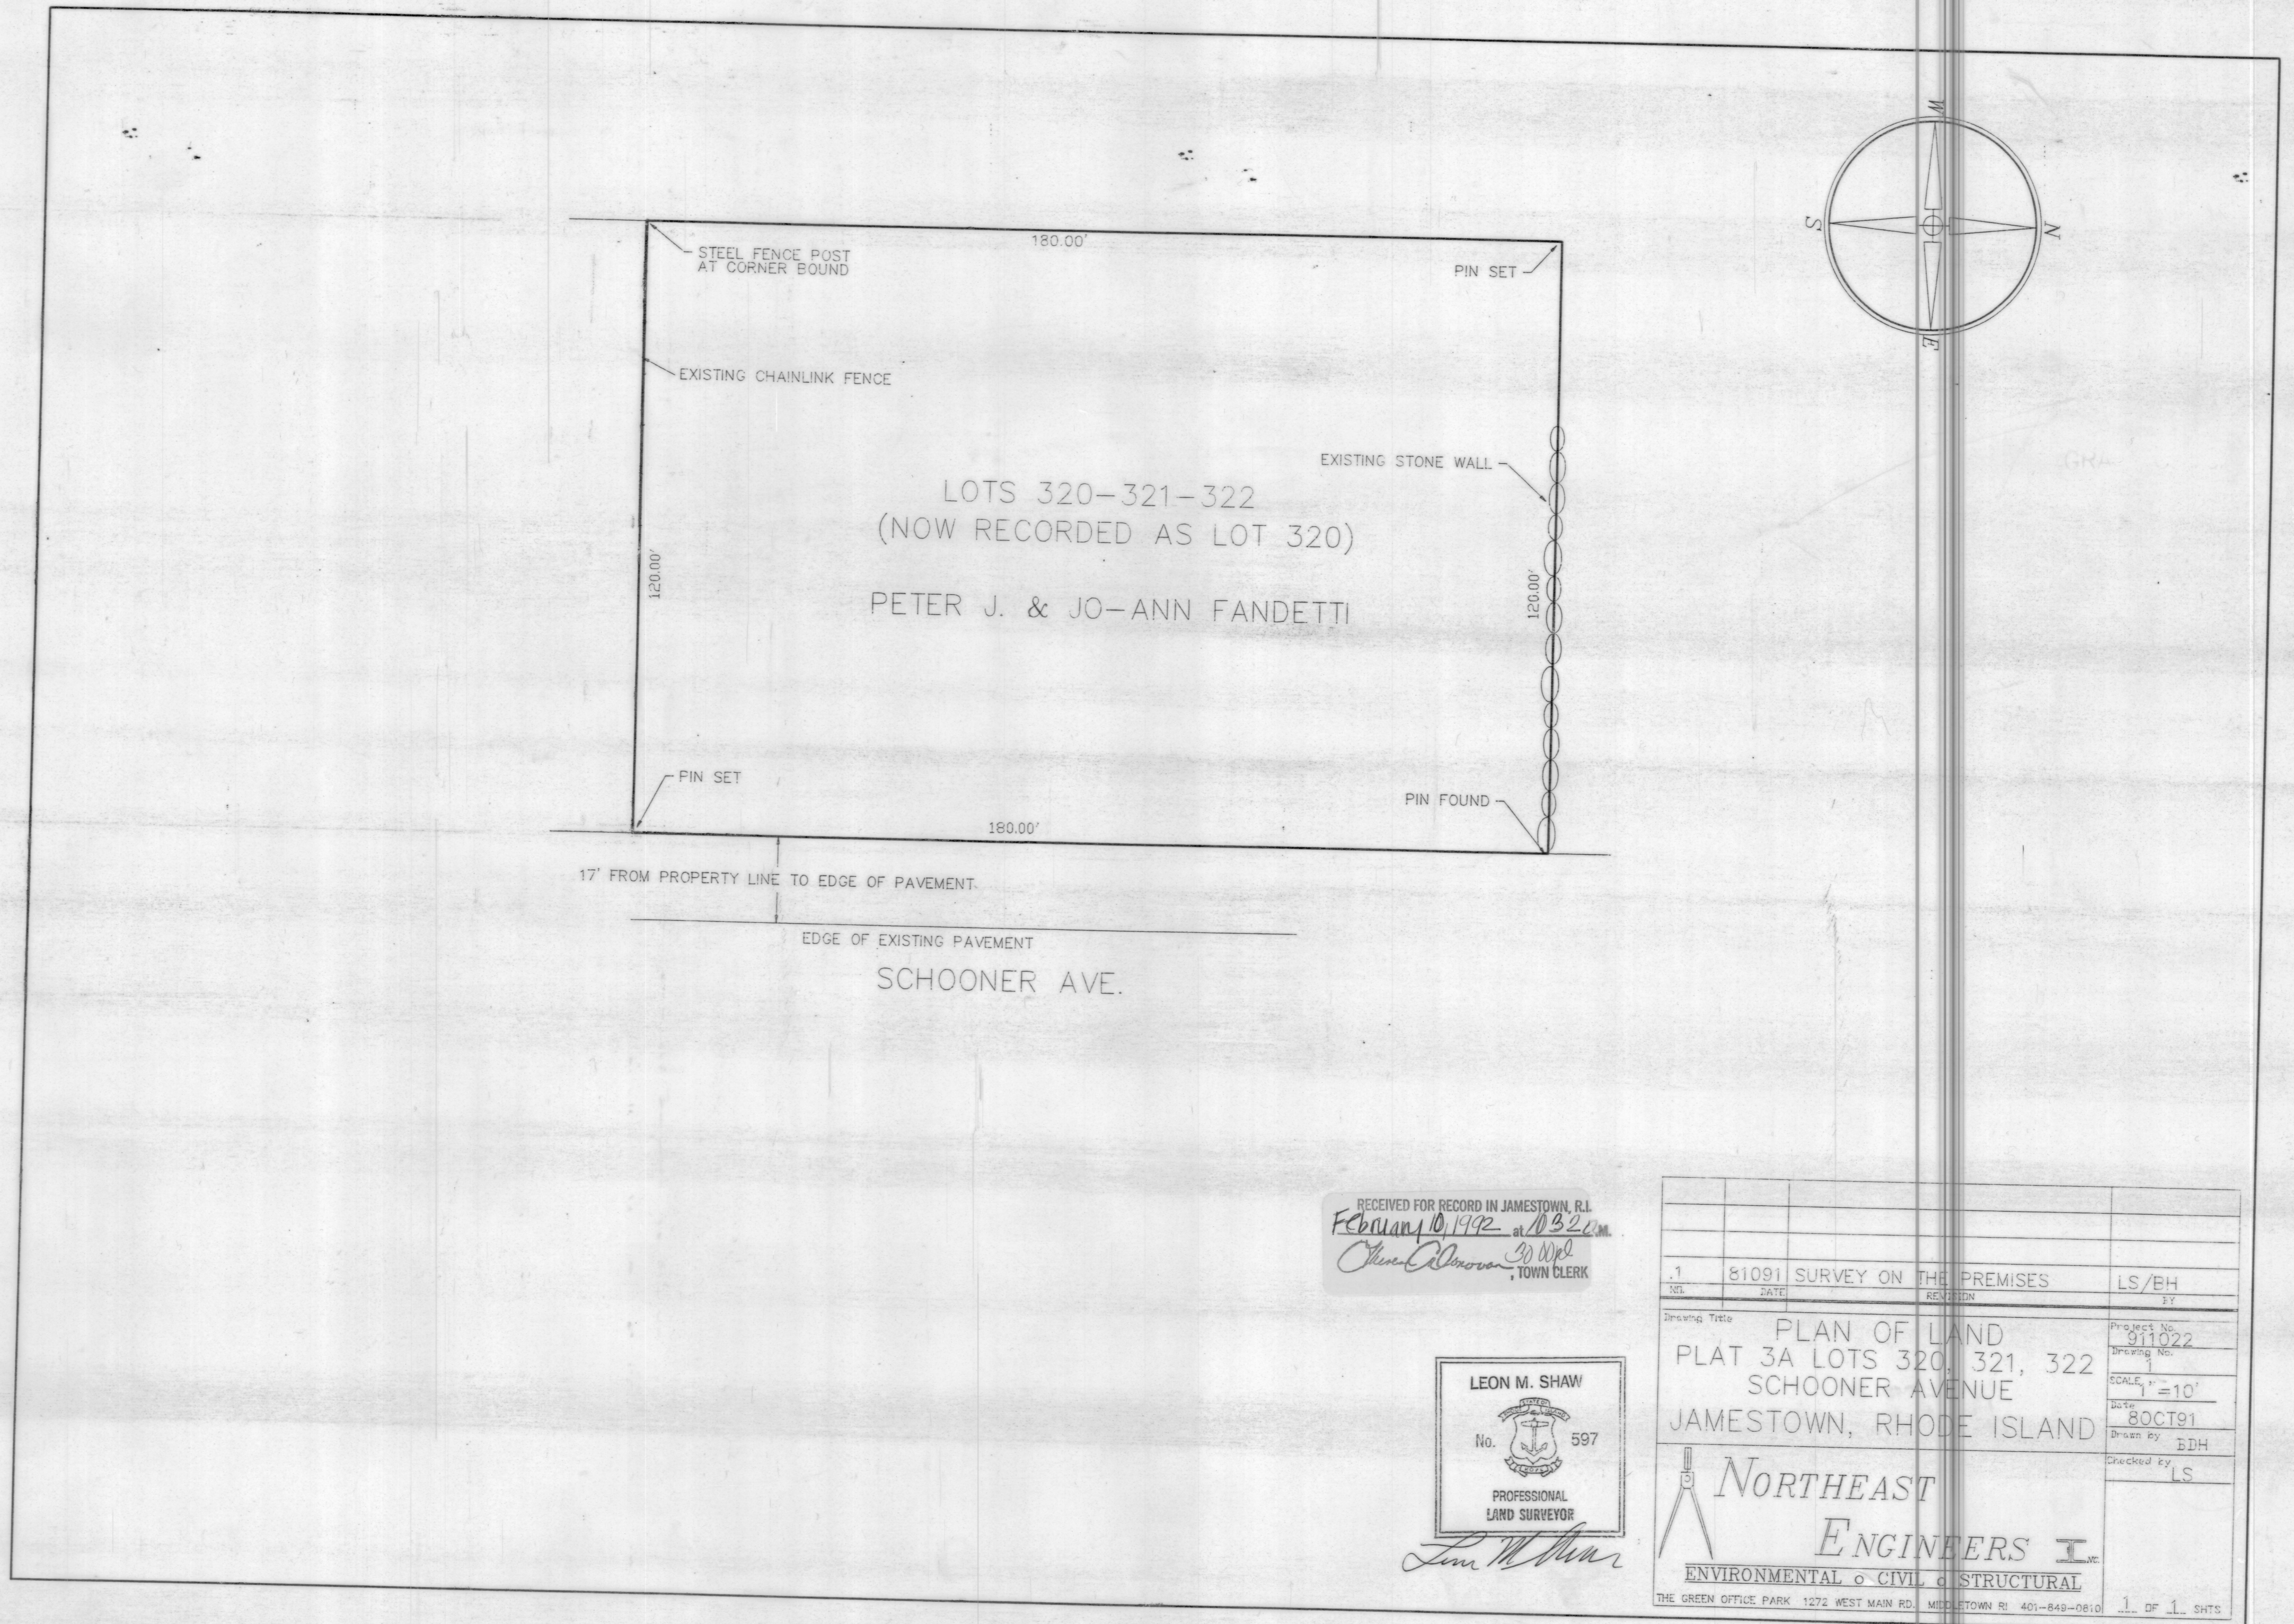

RECEIVED FOR RECORD IN JAMESTOWN, R.I.
 February 10, 1992 at 10:32 A.M.
Chris Adams
 TOWN CLERK

LEON M. SHAW
 No. 597
 PROFESSIONAL
 LAND SURVEYOR
Leon M. Shaw

1	81091	SURVEY ON THE PREMISES	LS/EH
DATE	REVISION	BY	
Drawing Title: PLAN OF LAND			
Project No. 311022			
Drawing No.			
Scale: 1" = 10'			
Date: 8 OCT 91			
Drawn by: EDH			
Checked by: LS			
THE GREEN OFFICE PARK 1272 WEST MAIN RD. MIDDLETOWN RI 0401-849-0810 1 OF 1 SHTS			