


HPF 99B

**NOTES:**

1. THE PARCELS SHOWN HEREON ARE SHOWN AS LOTS 316, 317 AND 389 ON THAT PLAT ENTITLED: "JAMESTOWN SHORES PLAT NO. 2, IN JAMESTOWN, R.I. OWNED BY JAMES G. HEAD Scale 1" = 100' April 1947 E. NEWMAN, ENG'R."
2. THE PARCELS SHOWN HEREON ARE ZONED R-40 AND MUST CONFORM TO R-20 BUILDING SETBACKS.
3. THE TOTAL AREA OF THE LOTS SHOWN HEREON IS 23,313 SQUARE FEET.



DECK STREET

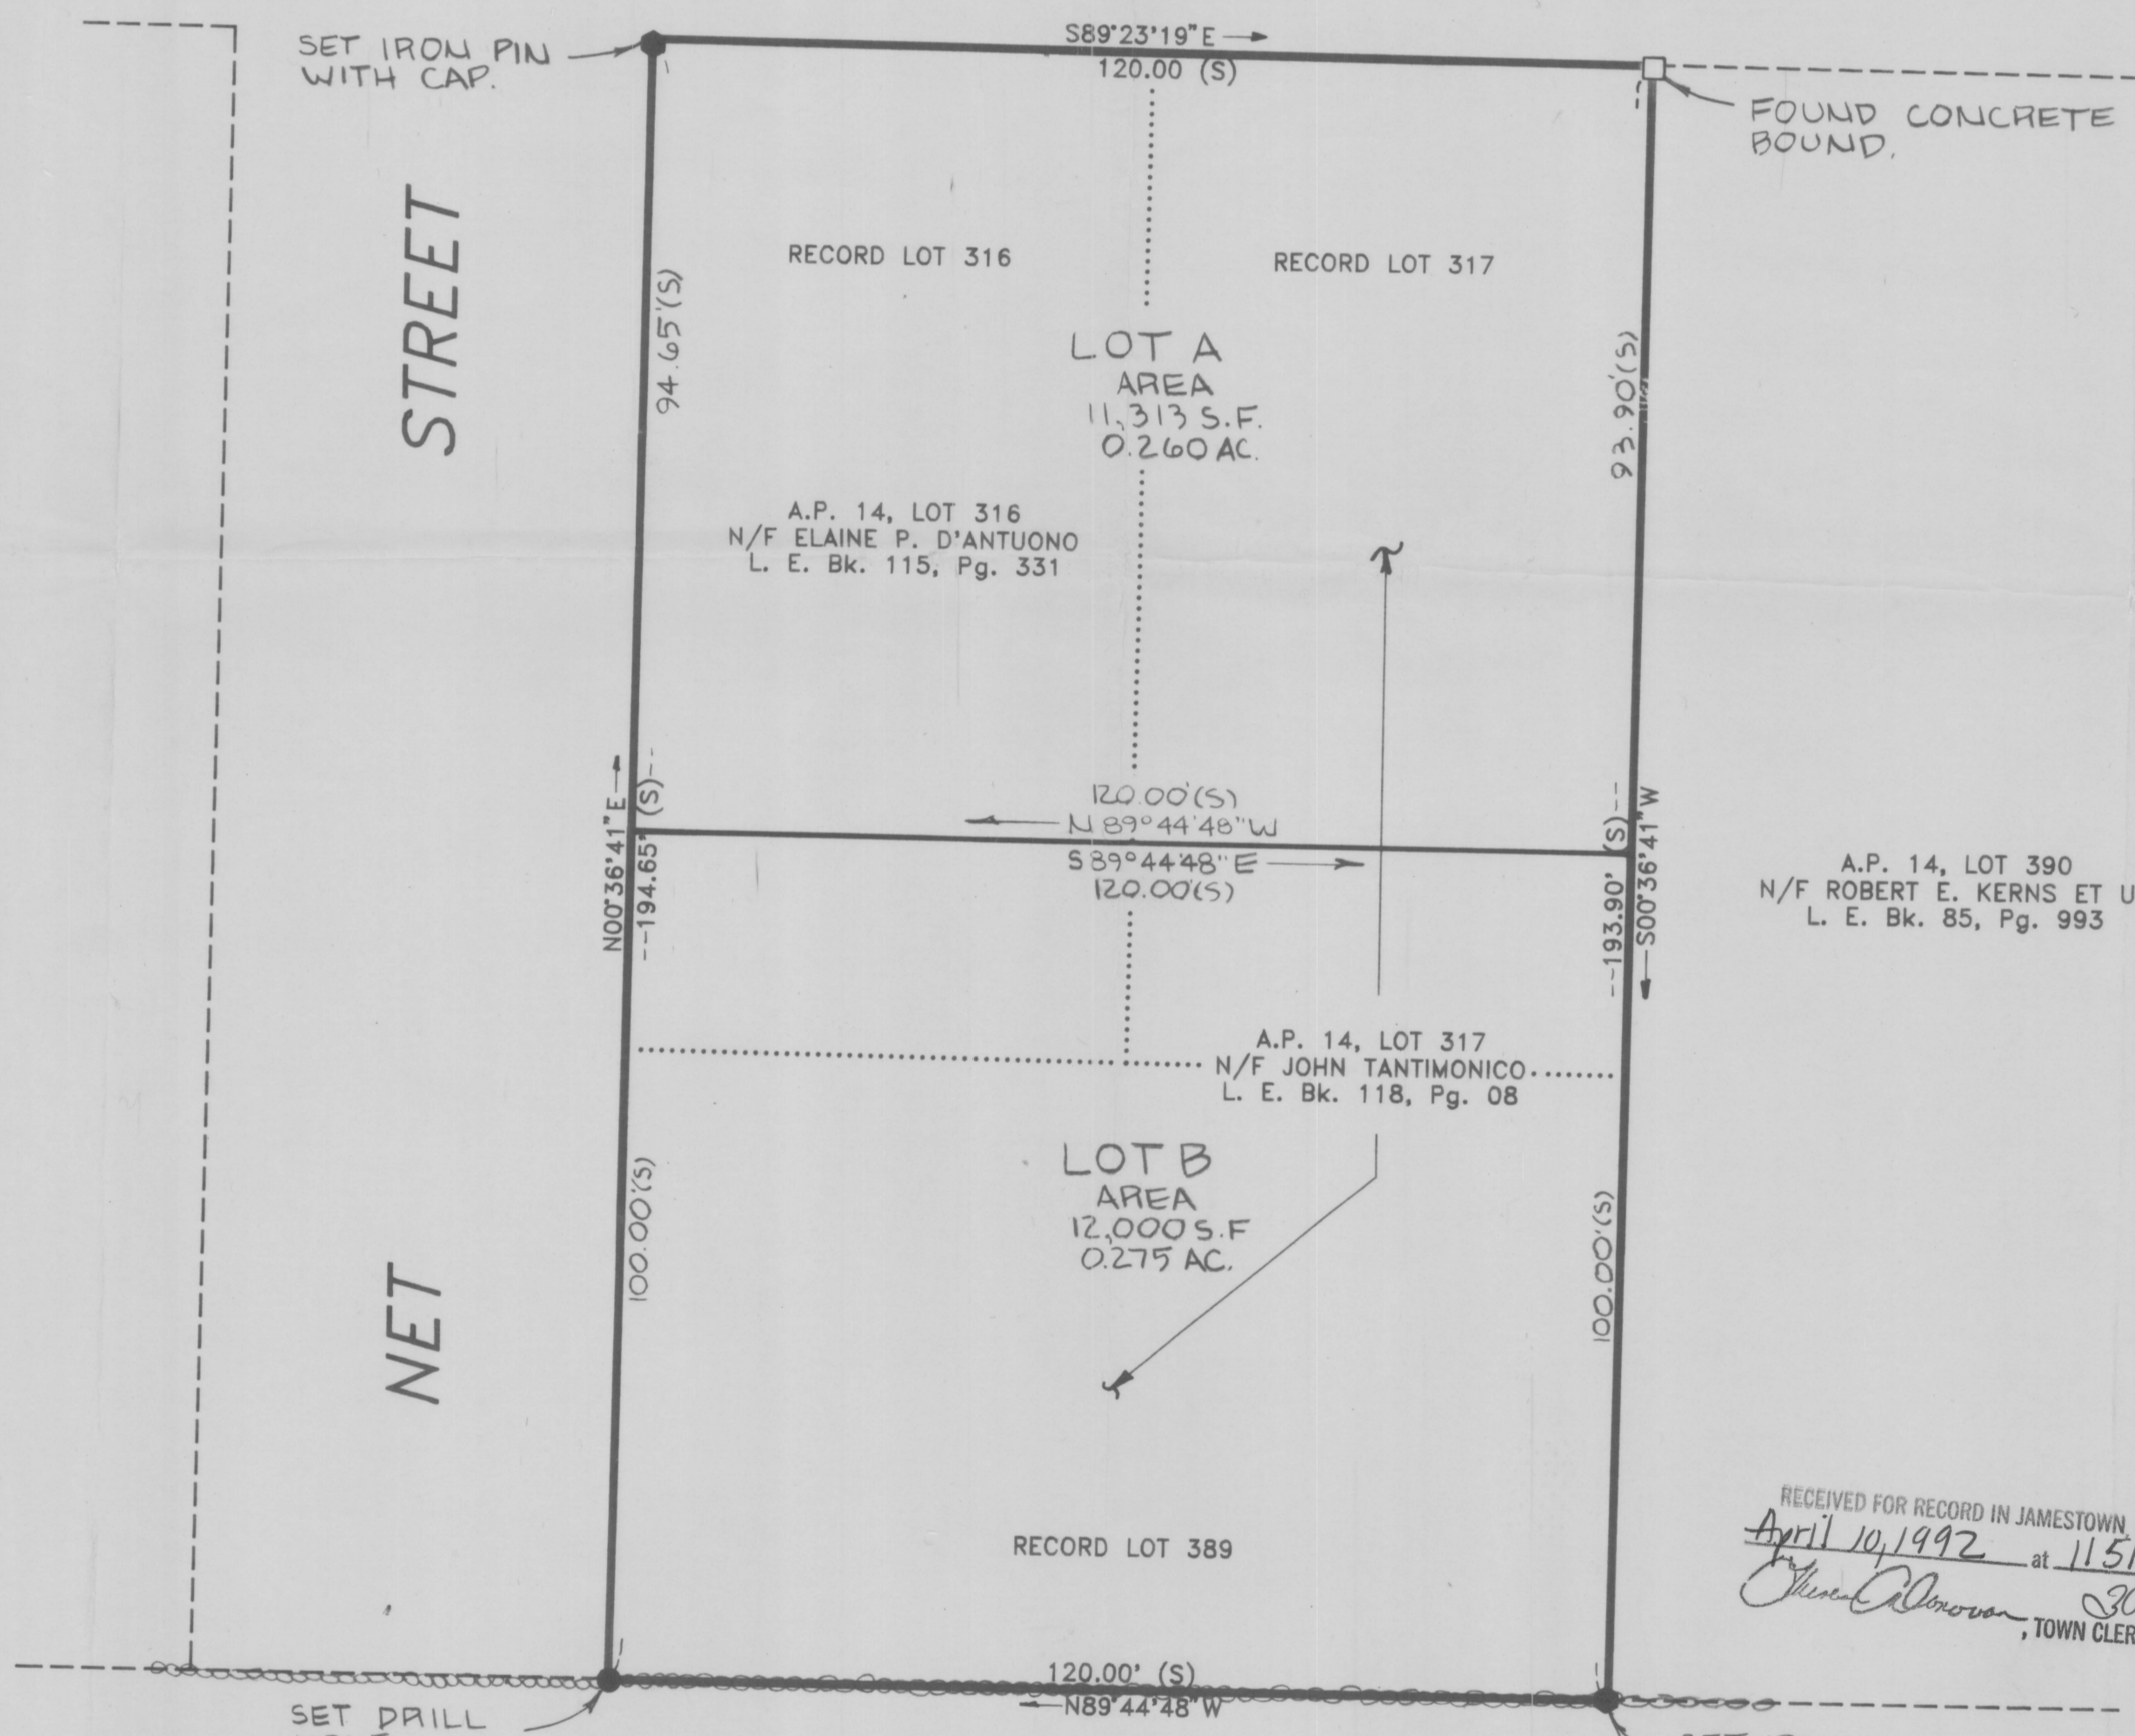

**LEGEND**



- |                          |              |
|--------------------------|--------------|
| <b>SET</b>               | <b>FOUND</b> |
| ■ SB STONE BOUND         | □ SB         |
| ■ CB CONCRETE BOUND      | □ CB         |
| ■ RIHB HIGHWAY BOUND     | □ RIHB       |
| ● DRILL HOLE             | ○            |
| ▲ WOODEN STAKE           | △            |
| ● IRON PIN               | ○            |
| ● P&C PIN AND CAP        | ○ P&C        |
| ● IRON PIPE              | ○            |
| — STONE WALL             | —            |
| — FENCE LINE             | —            |
| — FENCE POST             | —            |
| — ASSESSORS PLAT / LOT # | —            |
| — DEED MONUMENT          | —            |
| — DEED DIMENSION         | —            |
| — SURVEY DIMENSION       | —            |

© 1990 LAND USE SPECIALISTS, INC. ALL RIGHTS RESERVED. THIS PLAN OR ANY PORTIONS THEREOF MAY NOT BE REPRODUCED IN ANY FORM WITHOUT WRITTEN CONSENT FROM LAND USE SPECIALISTS, INC.

UNLESS OTHERWISE INDICATED HEREON, THIS PLAN CONFORMS TO A CLASS "A" SURVEY STANDARD AS DESCRIBED WITHIN "ETHICAL, TECHNICAL AND PROCEDURAL STANDARDS FOR THE PRACTICE OF LAND SURVEYING IN THE STATE OF RHODE ISLAND..."

REVISIONS:

NO.	BY	DATE	REMARKS
1	RSM	11-6-90	LOT LINES

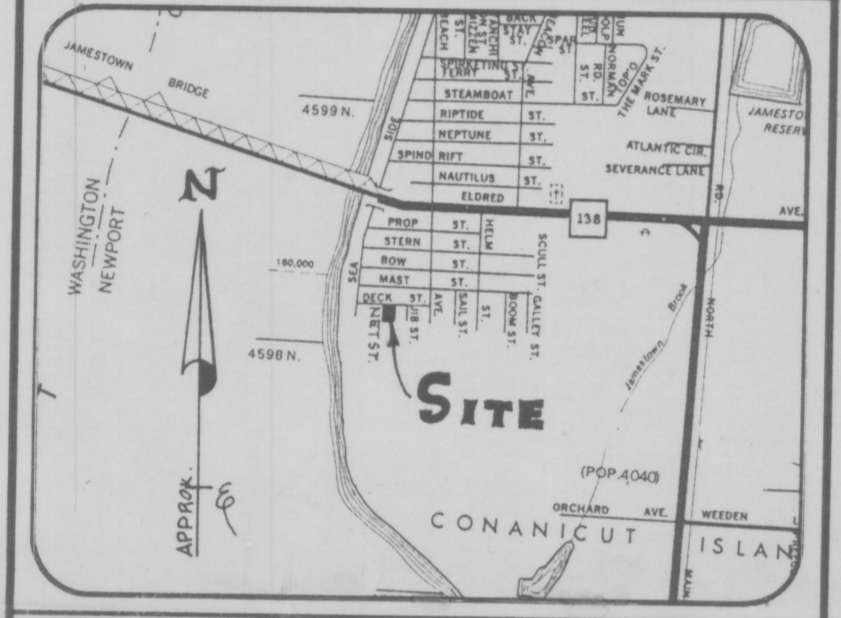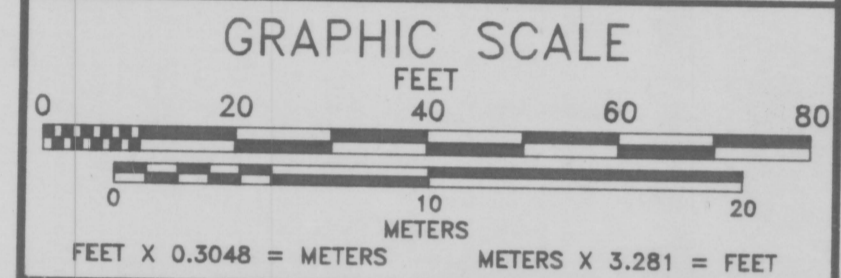

LOCUS MAP (Not to Scale)

**PLAN OF REPLAT**

PREPARED FOR:  
**JOHN TANTIMONICO**  
SITUATED IN:  
JAMESTOWN, RHODE ISLAND  
ASSESSORS PLAT 14, LOTS 316 & 317  
DECK STREET & NET STREET

**LAND USE SPECIALISTS, INC.**

865 OLD BAPTIST ROAD  
NORTH KINGSTOWN, RHODE ISLAND

ROGER W. ANTHONY  
No. 1771  
REGISTERED LAND SURVEYOR

LAND SURVEYING/LAND PLANNING/ENGINEERING/CONSULTATION

DATE:	SCALE:	DRAWING FILE NO.:
10/08/90	1" = 20'	
JOB FILE No.:	DESIGN BY:	7-204
JA900306	CHK'D BY: RWA	

RECEIVED FOR RECORD IN JAMESTOWN, R.I.  
April 10, 1992 at 11:51 AM  
Town Clerk