
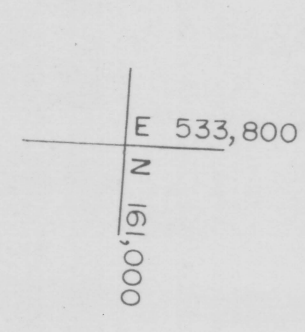


EASTBOUND

MATCH LINE TO SHEET NO. 4

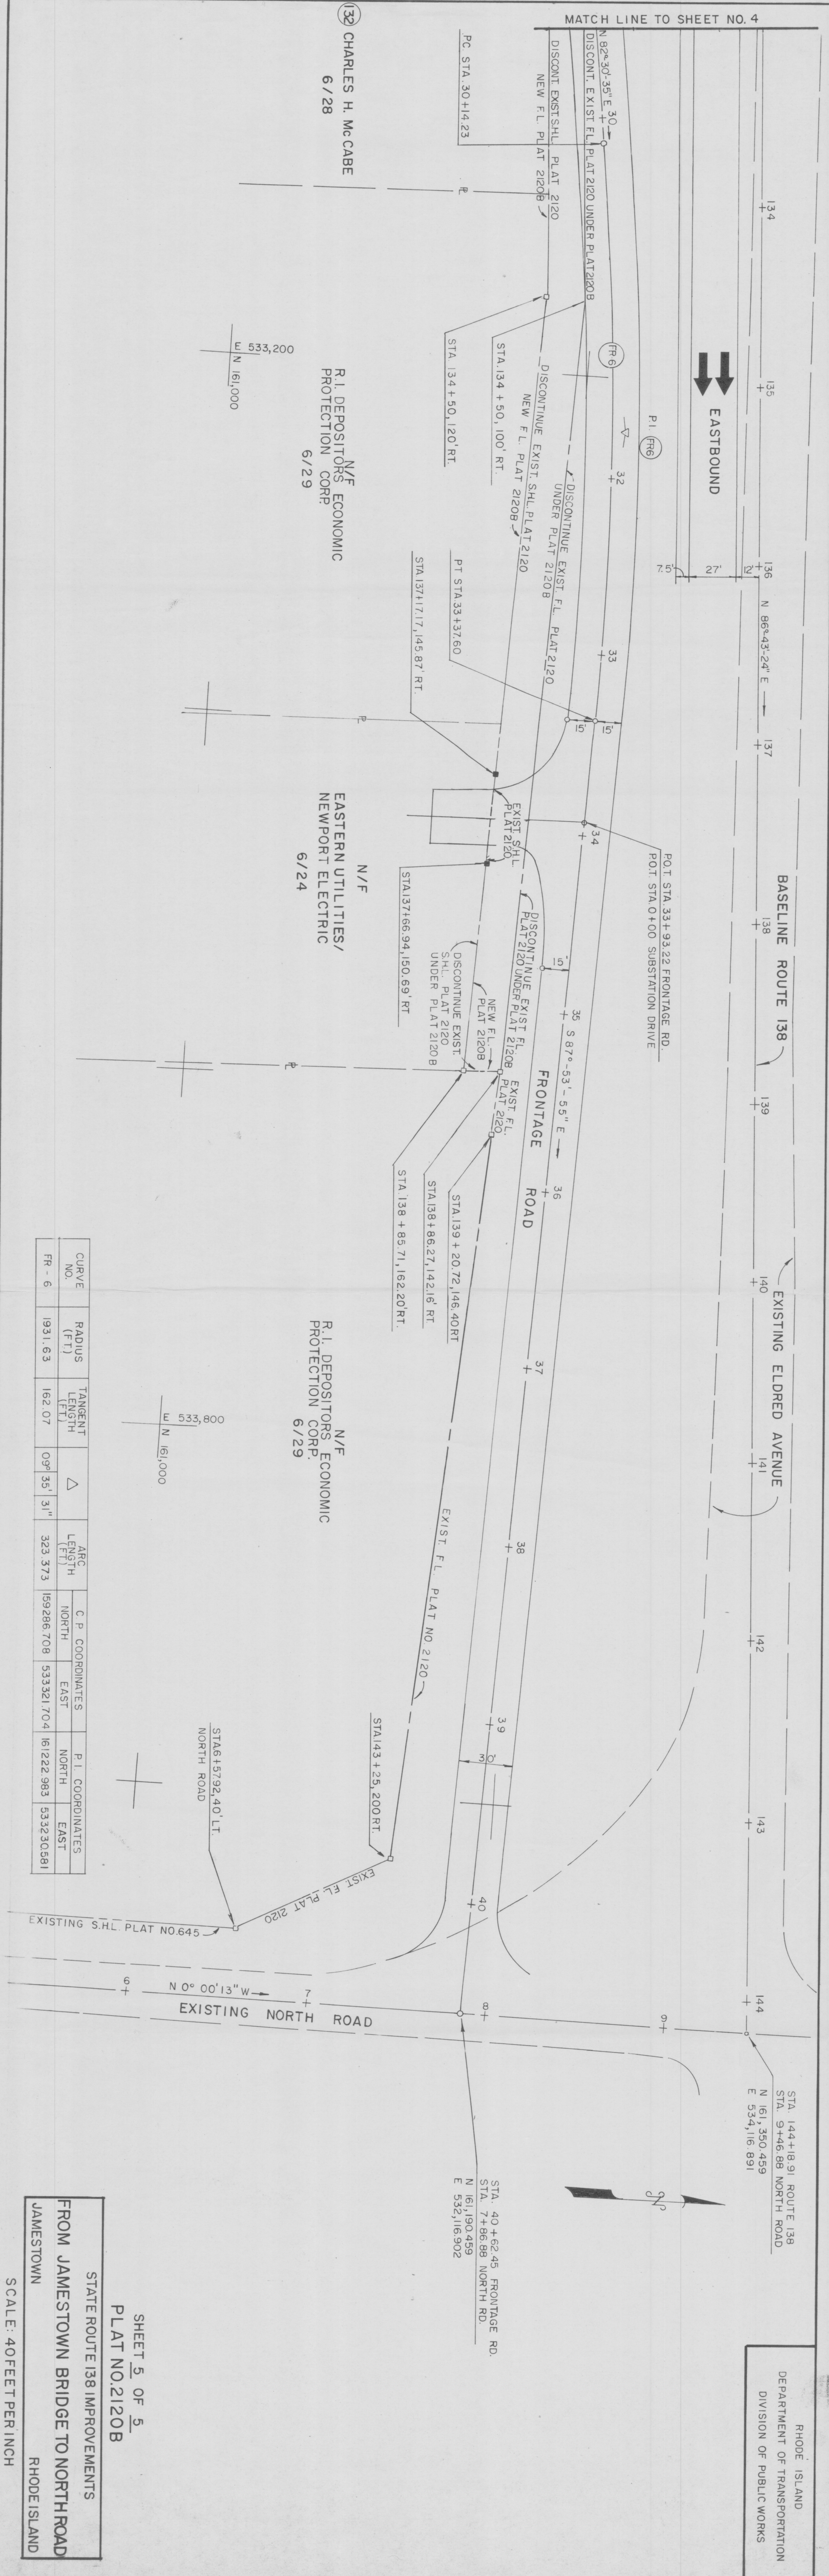

CURVE NO.	RADIUS (FT.)	TANGENT LENGTH (FT.)	Δ	ARC LENGTH (FT.)	C. P. COORDINATES		P. I. COORDINATES	
					NORTH	EAST	NORTH	EAST
FR - 6	1931.63	162.07	09° 35' 31"	323.373	159286.708	533321.704	161222.983	533230.681

SHEET 5 OF 5
PLAT NO. 2120B

STATE ROUTE 138 IMPROVEMENTS
FROM JAMESTOWN BRIDGE TO NORTH ROAD
JAMESTOWN
RHODE ISLAND

SCALE: 40 FEET PER INCH