

INDEX OF OWNERS

| PARCEL NO. | SHEET NO. | ASSESSOR'S | | N / F OWNER OR CLAIMANT | (1) TOTAL AREA (S.F.) | PARCEL NO. | (A) AREA ACQUIRED (S.F.) (±) | (R) REMAINING AREA (S.F.) (±) | PURPOSE |
|------------|-----------|------------|-----|------------------------------|--------------------------------|-------------------------|---|--|--------------------------|
| | | PLAT | LOT | | | | | | |
| 50 | 3 | 7 | 79 | THEODORE R. CARR ET UX ALICE | 150,339 S.F. | 50A-1 50A-2 50A-3 | 46,693 S.F. 68,082 S.F. 35,564 S.F. | 0 | RC,SL,DW W.P. U.R. |


LEGEND DENOTING PURPOSE OF EASEMENTS

- NEW CONSTRUCTION
- S.L. = SLOPE WORK
 - D.W. = DRAINAGE WORK
 - R.C. = ROADWAY CONSTRUCTION
 - U.R. = UNECONOMIC REMNANT
 - W.P. = WETLAND PRESERVATION

LEGEND

- ⊙ = PARCEL NUMBER
- T = TOTAL AREA
- A = AREA ACQUIRED
- R = REMAINING AREA

- EXISTING PROPERTY LINE / STREET LINE
- NEW STATE HIGHWAY LINE

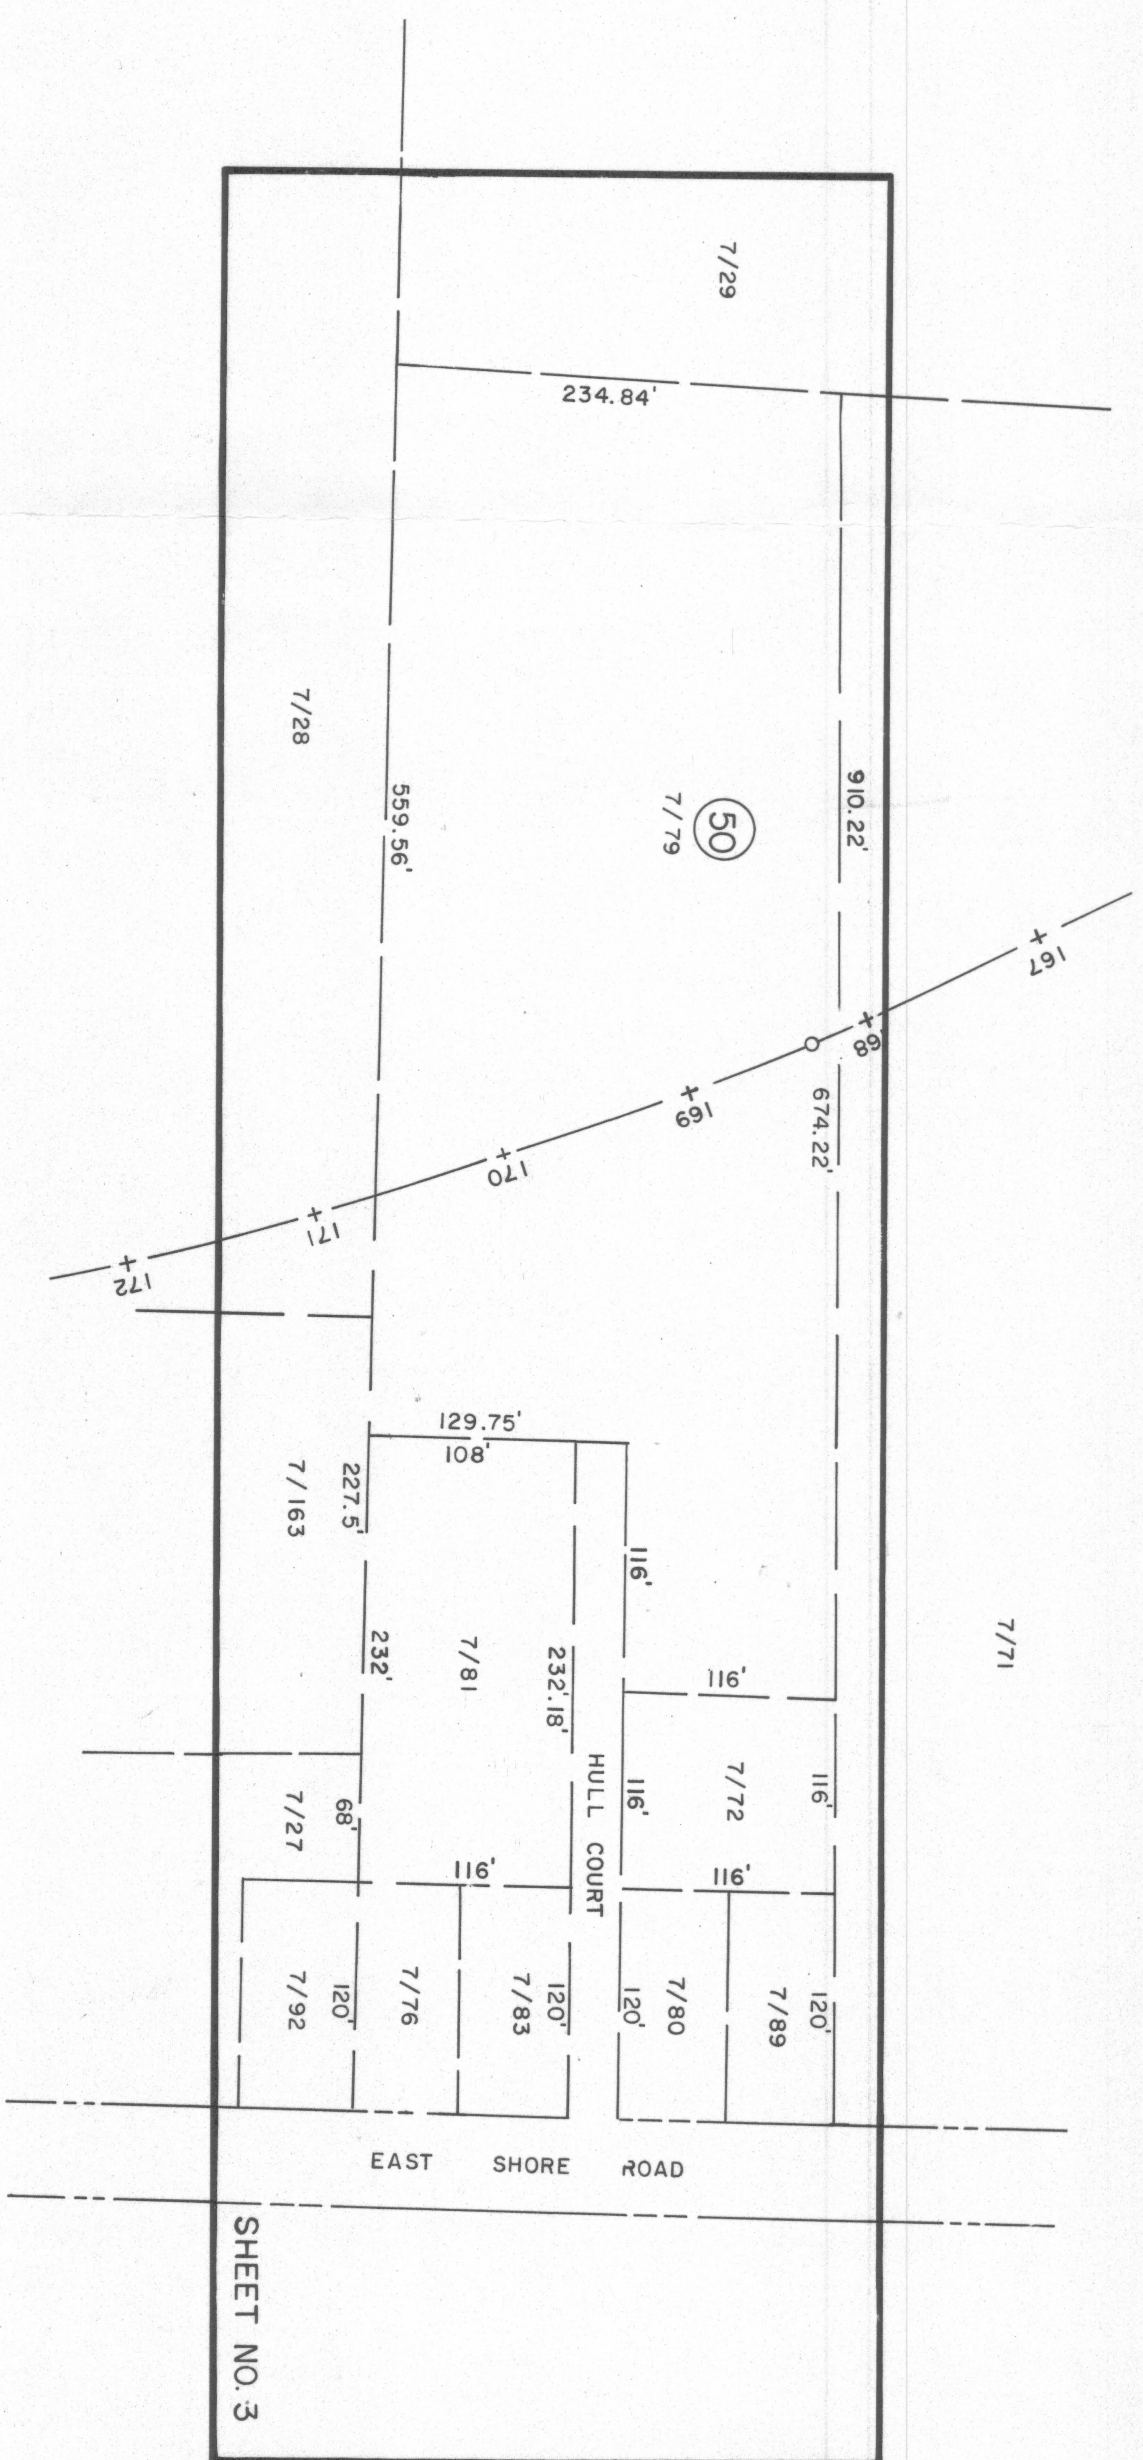

COMPOSITE MAP

RHODE ISLAND
DEPARTMENT OF TRANSPORTATION
DIVISION OF PUBLIC WORKS

SCALE: 100 FEET PER INCH
SHEET 2 OF 3
PLAT NO. 2133A

STATE ROUTE 138 IMPROVEMENTS
NORTH ROAD TO NEWPORT BRIDGE
TOLL BRIDGE