


CURVE NO.	LS (FT)	Δ	TL (FT)	TS (FT)	PI COORDINATES	
					NORTH	EAST
SP-1	400	7° 29' -23"	266.91	133.55	161 380.532	534642.168

CURVE NO.	RADIUS (FT)	TANGENT LENGTH (FT)	Δ	ARC LENGTH (FT)	CP COORDINATES		PI COORDINATES	
					NORTH	EAST	NORTH	EAST
5	1530	985.29	65° 33'	41.8"	1750.74	159944.856	161298.339	535757.988
G-2	300	350.75	98° 55'	048"	517.93	161466.316	535676.107	535883.050

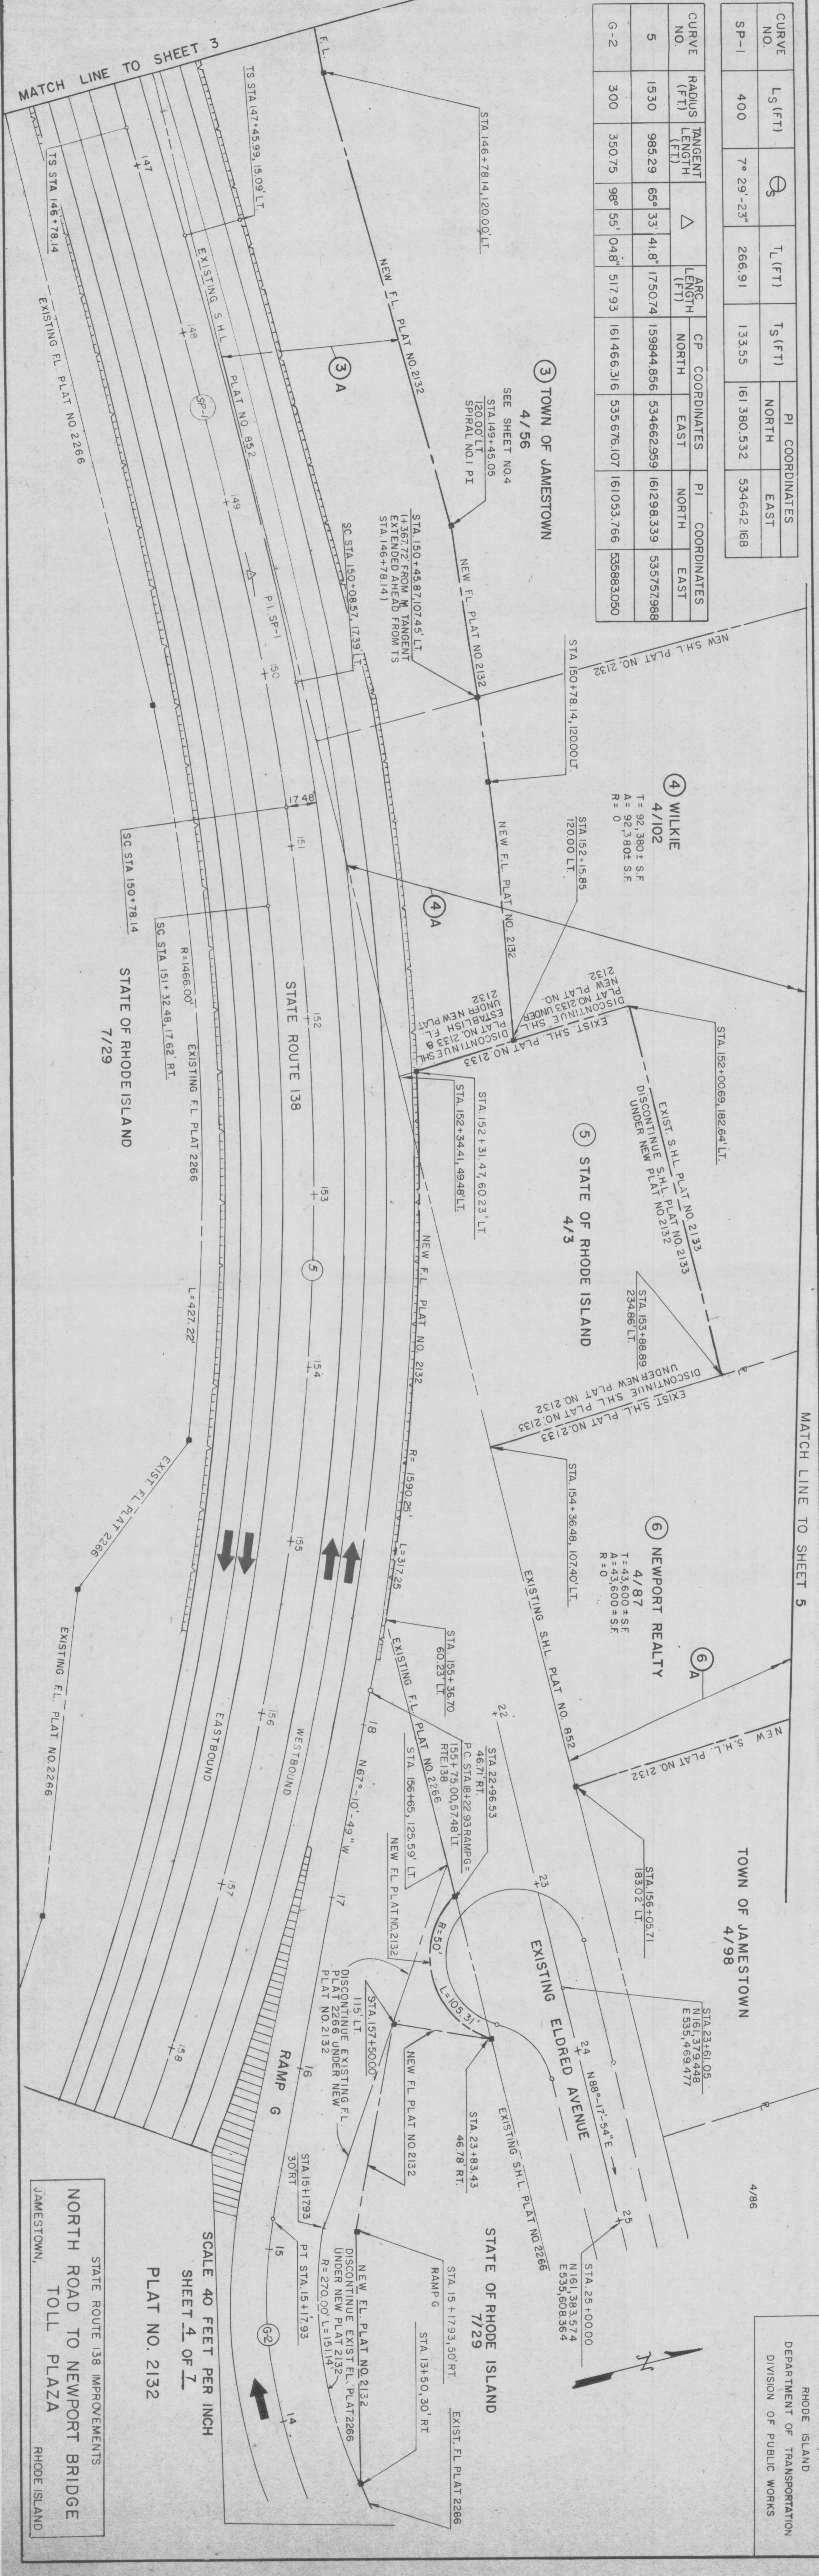

③ TOWN OF JAMESTOWN
4/56
SEE SHEET NO.4
STA.149+45.05
130.00' LT
SPIRAL NO.1 PI

④ WILKIE
4/102
T = 92,380 ± S.F.
A = 92,380 ± S.F.
R = 0

⑤ STATE OF RHODE ISLAND
4/3

⑥ NEWPORT REALTY
4/87
T = 43,600 ± S.F.
A = 43,600 ± S.F.
R = 0


TOWN OF JAMESTOWN
4/98

STATE OF RHODE ISLAND
7/29

SCALE 40 FEET PER INCH
SHEET 4 OF 7
PLAT NO. 2132

STATE ROUTE 138 IMPROVEMENTS
NORTH ROAD TO NEWPORT BRIDGE
TOLL PLAZA
JAMESTOWN, RHODE ISLAND

RHODE ISLAND
DEPARTMENT OF TRANSPORTATION
DIVISION OF PUBLIC WORKS

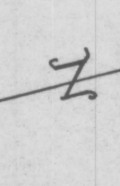

MATCH LINE TO SHEET 3

MATCH LINE TO SHEET 5