



5/414
MANNING

5/417
SAVAGE

① 5/411
CEDAR CEMETERY COMPANY
T = 231,304 ± S.F.
B = 4,748 ± S.F.

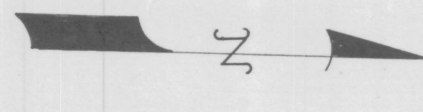

CEMETERY ACCESS POINT	COORDINATES	
	NORTH	EAST
STA. 0+6450	161,788.374	532,182.446

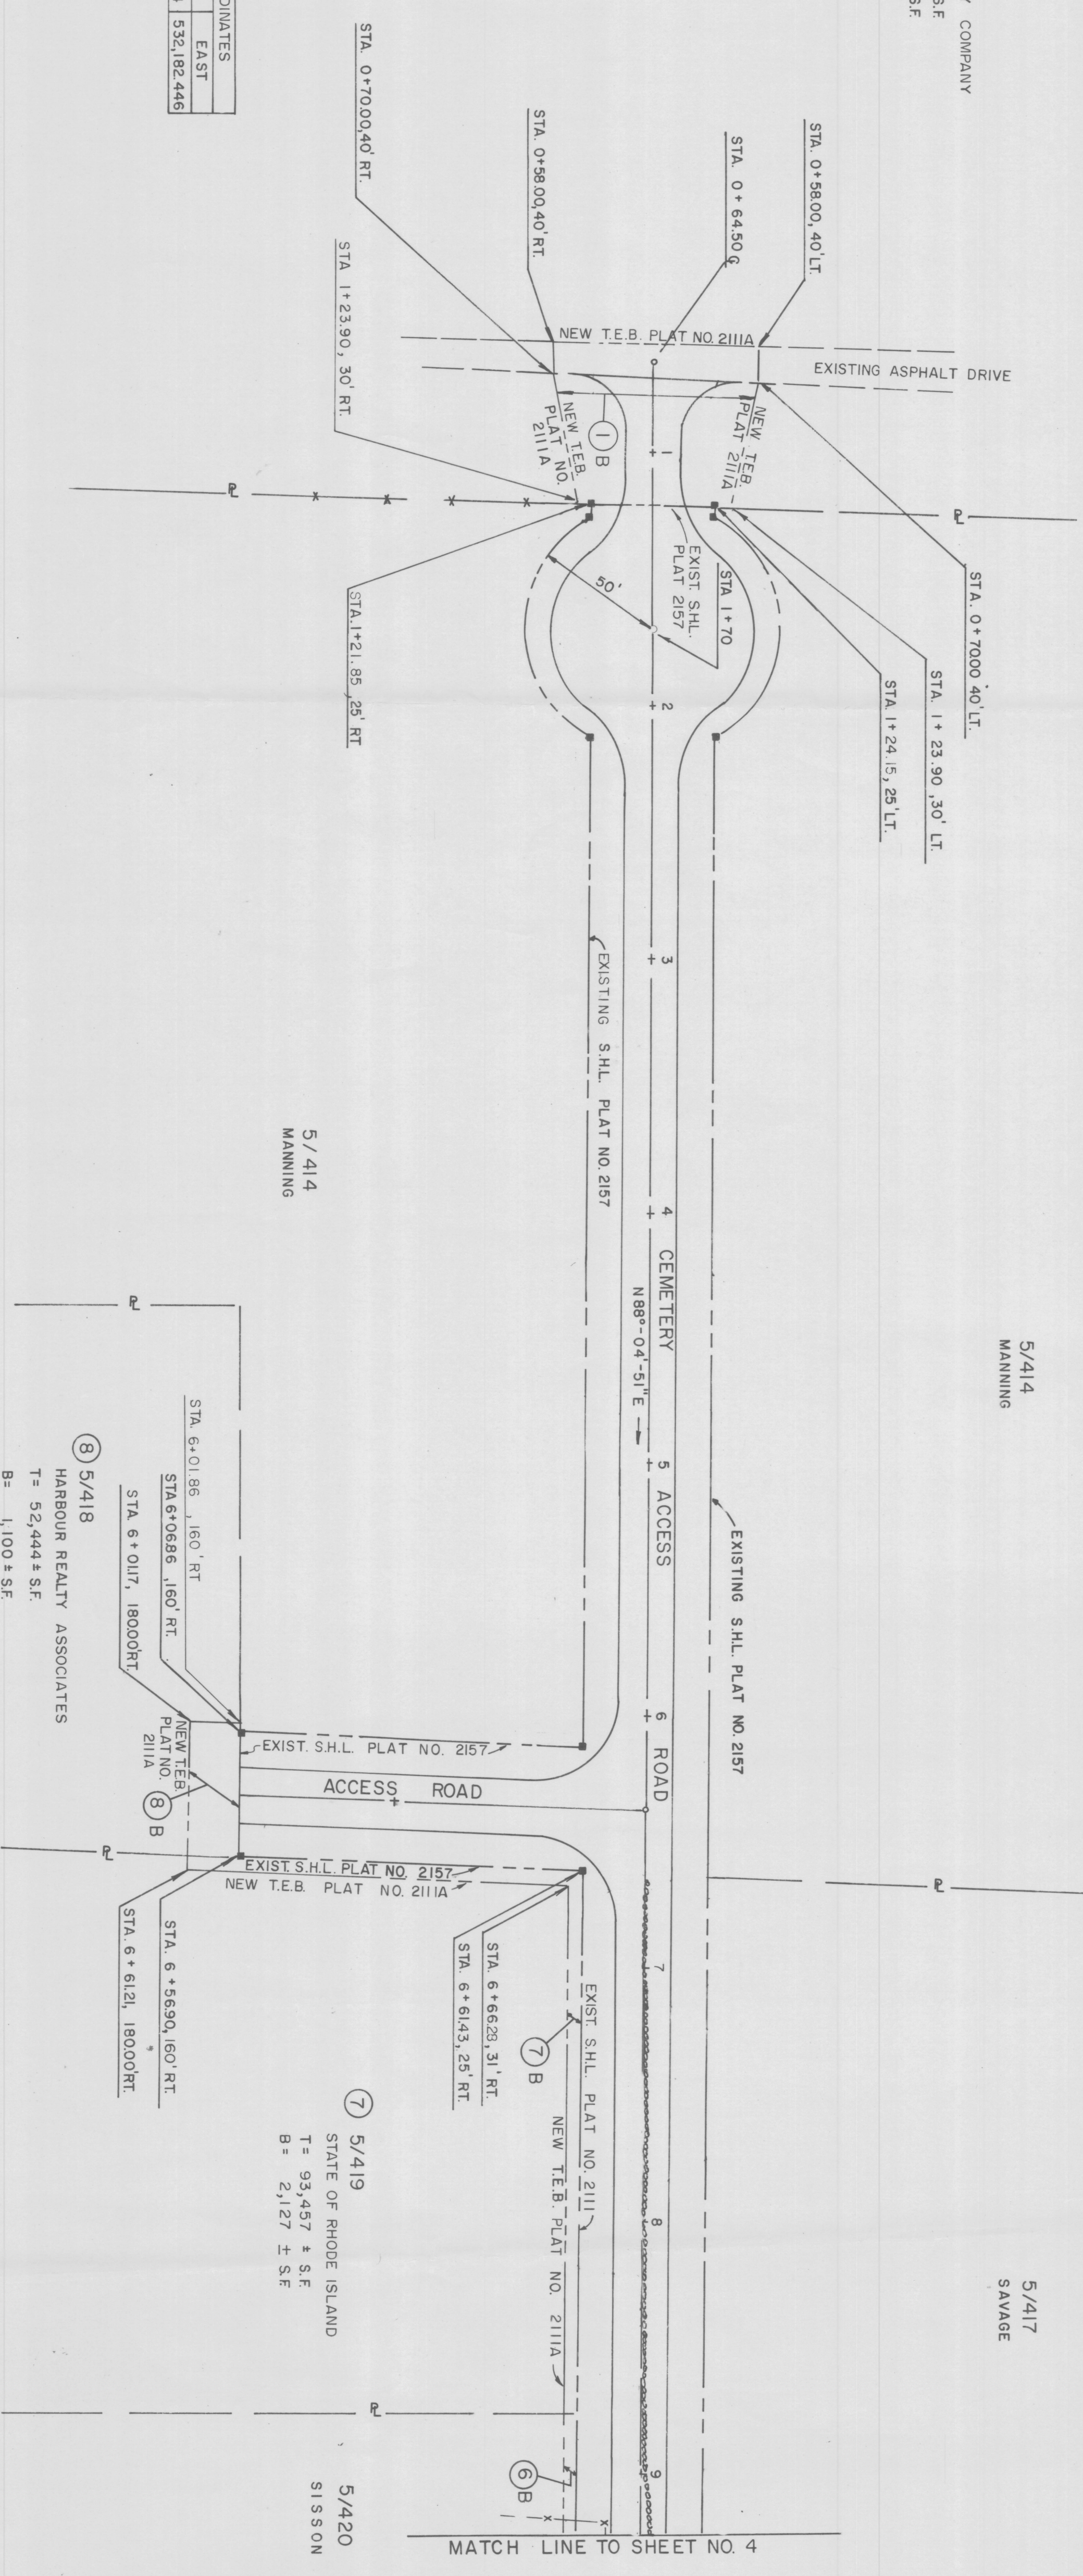

⑦ 5/419
STATE OF RHODE ISLAND
T = 93,457 ± S.F.
B = 2,127 ± S.F.

⑧ 5/418
HARBOUR REALTY ASSOCIATES
T = 52,444 ± S.F.
B = 1,100 ± S.F.

5/420
SISSON

PLAT NO. 2111A
SCALE 40 FEET PER INCH
SHEET 3 OF 4

STATE ROUTE 138 IMPROVEMENTS
CEDAR CEMETERY ACCESS ROAD
JAMESTOWN, RHODE ISLAND