


HPF IIIA

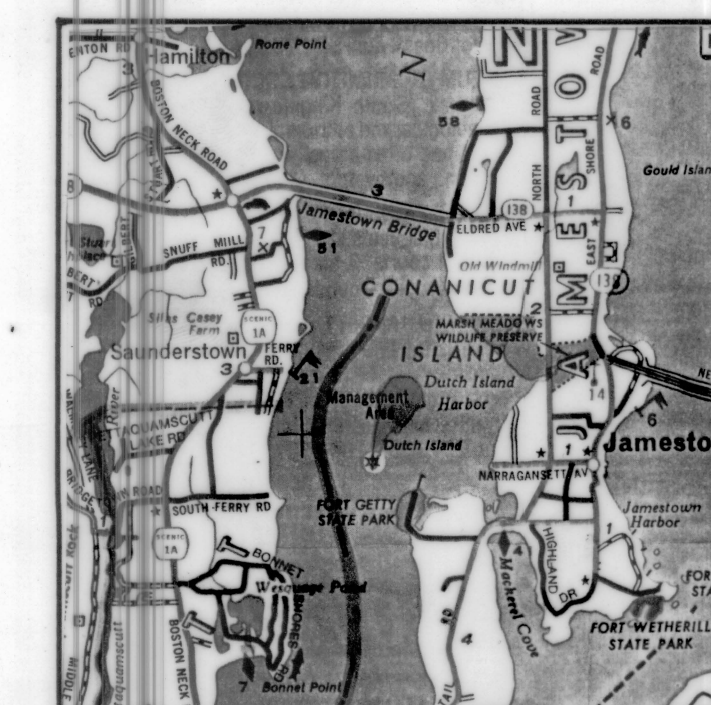

LOCUS MAP



**REFERENCES**


- 1) PLAN MAP OF LAND OF LOGAN CRESAP JR. . . . 8.9.79 . . . . BY RAYMOND SCHWAR.
- 2) PLAN TAPE SURVEY OF LAND OF LOGAN CRESAP . . . . JUNE 1973 . . . . BY WILLIAM J. BUTLER.
- 3) PLAN "PLAT OF WESTERN PART OF BRYER FARM, JAMESTOWN, RI. SCALE 1"=100" . . . . BY J.P. COTTON JULY 25, 1933.
- 4) PLAN "PLAN OF LAND OF RICHARD W. & SUSAN ENHOLM . . . . AUGUST 1993" BY M.J. GASTON & ASSOCIATES DWG NO. 9314. (UNRECORDED)
- 5) DEEDS VOL/PAGE: 20/41 13/322 66/83
- 6) ASSESSORS PLAT NO. 8

**NOTES**

**OWNER OF RECORD:**  
 LOGAN CRESAP JR. C/O LAURA GOLDSTEIN  
 35 CALVERT PLACE  
 JAMESTOWN, RI 02835

**TOTAL AREA:**  
 LOTS 241 & 622 120.07 s.f.

**DATE:**  
 R - 20

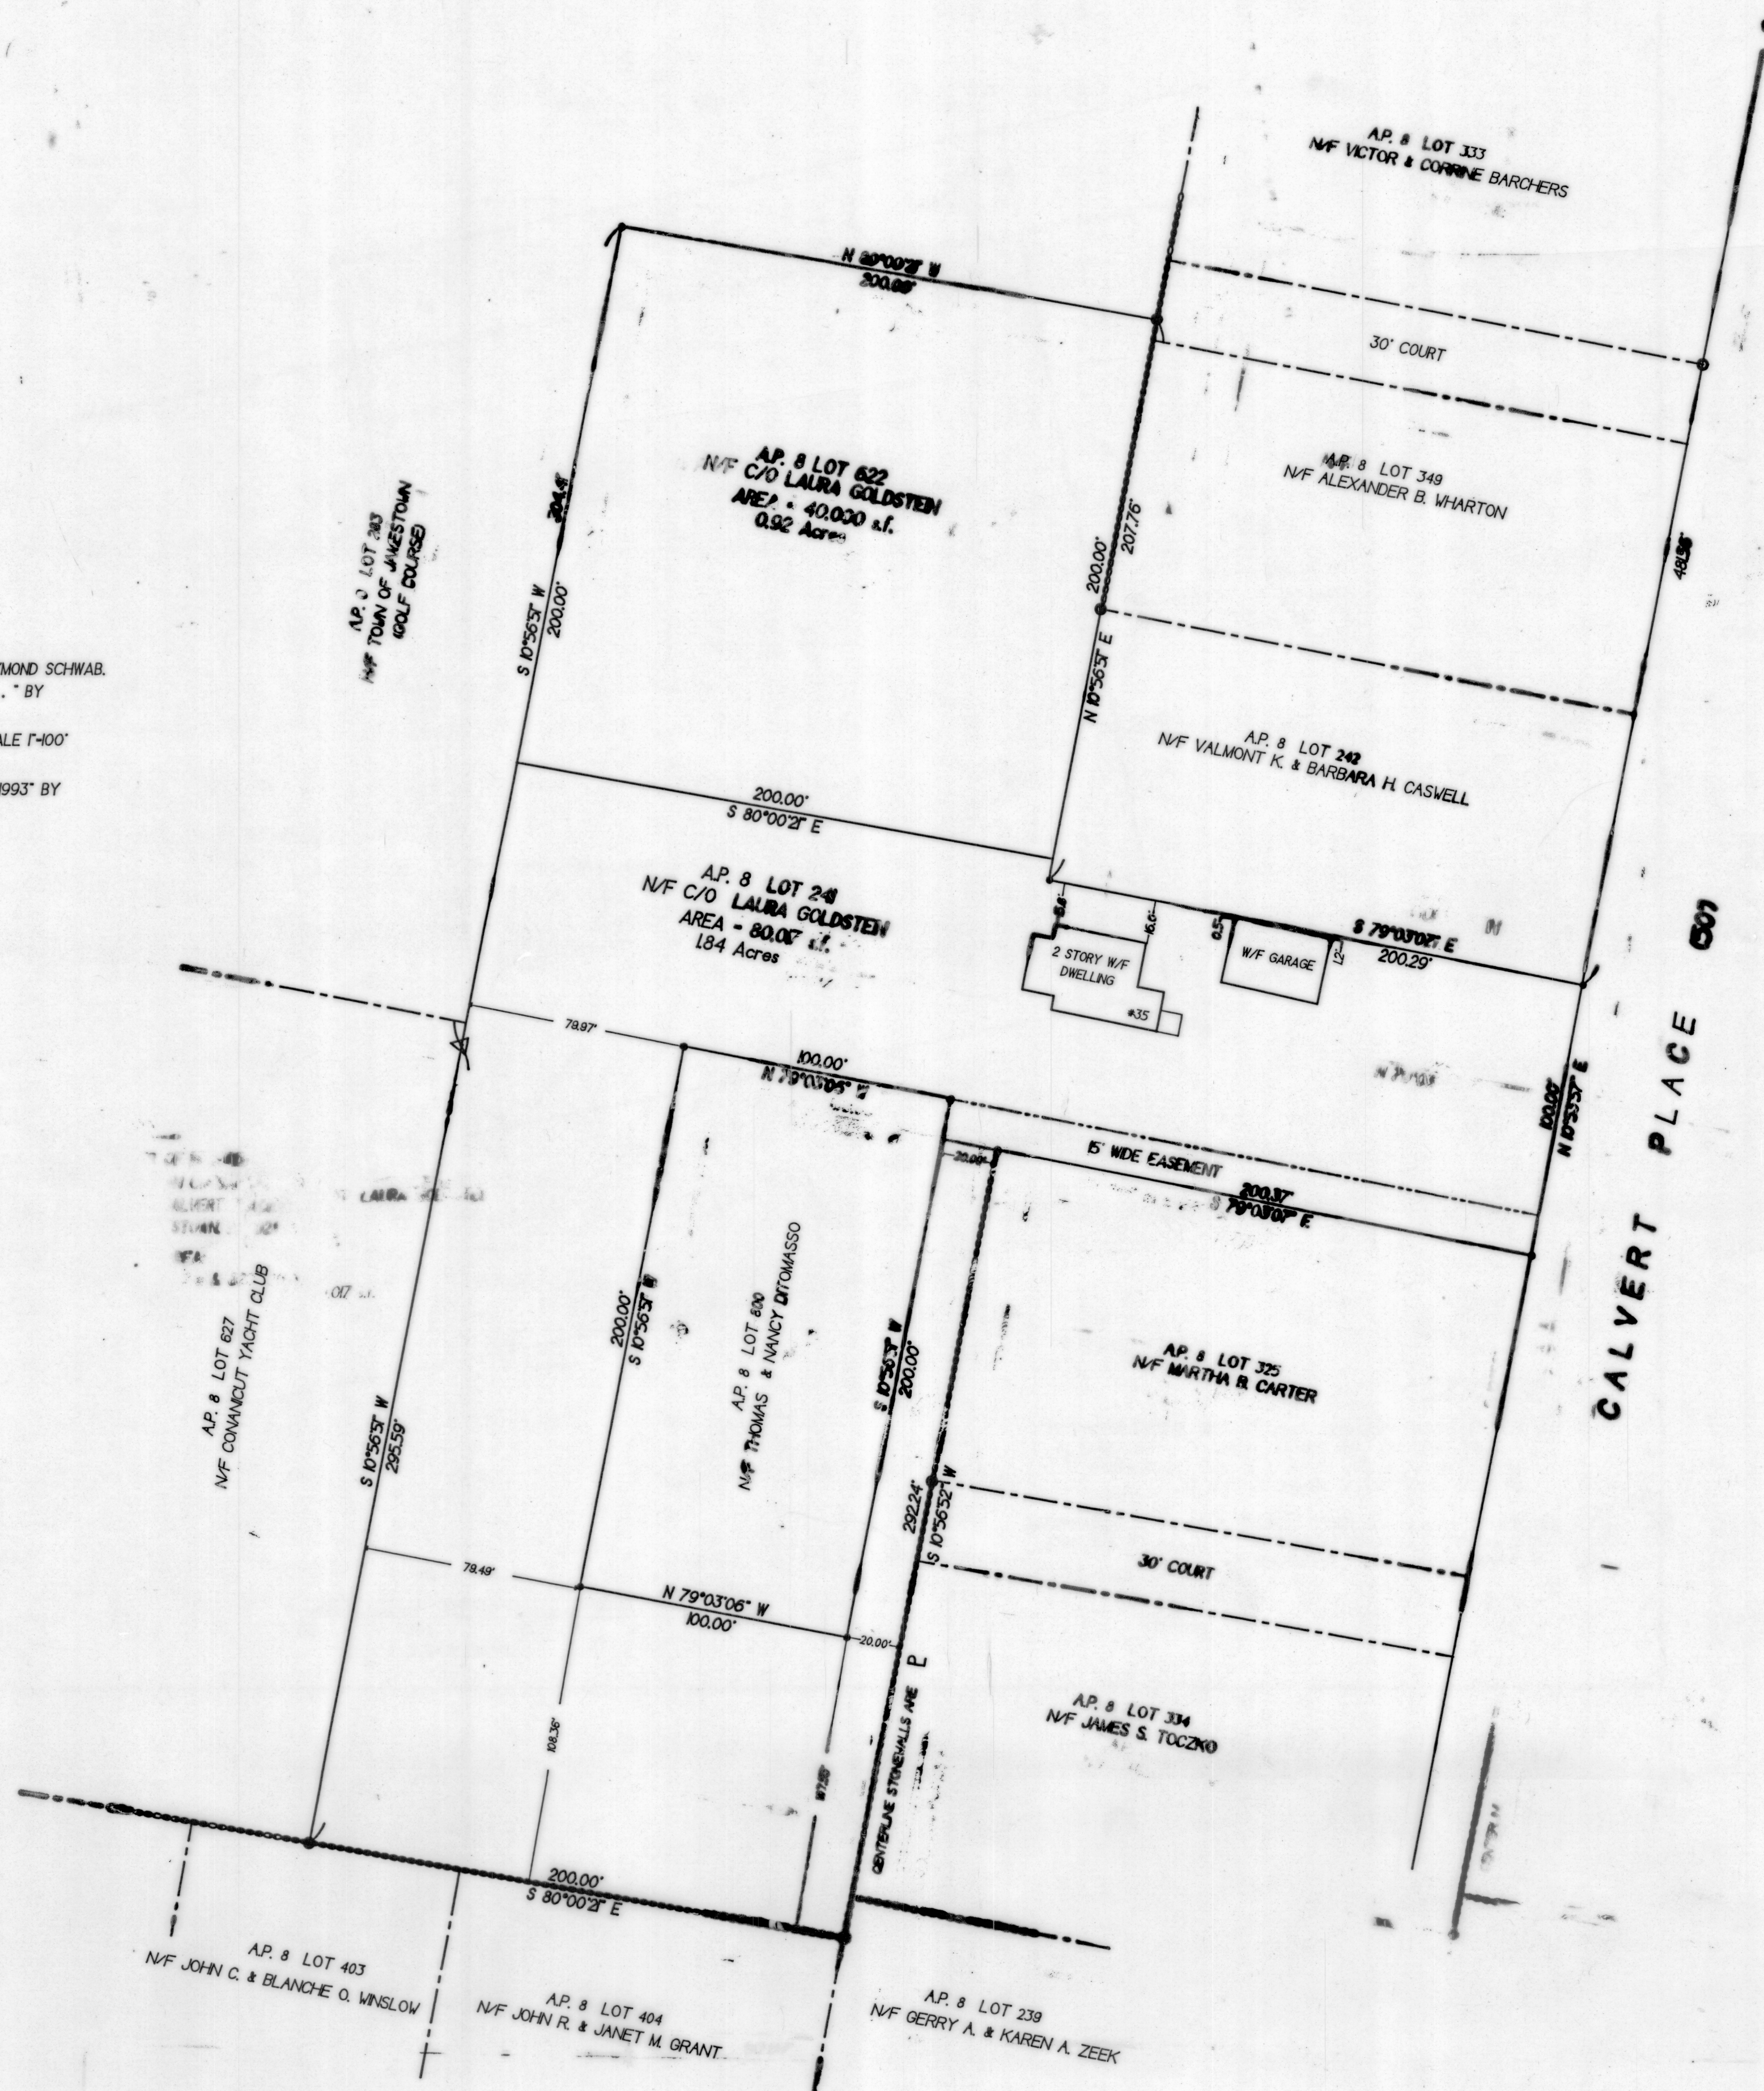


**LEGEND**

- - SET #5 STEEL REBAR
- - SET DRILLHOLE
- - FOUND IRON PIPE
- - FOUND CONCRETE BOUND
- - EXISTING STONEWALL
- N/F - NOW OR FORMERLY
- P - PROPERTY LINE


**CORRECTIVE SURVEY OF AP. 8 LOT 241 & 622  
 LAND FORMERLY OF LOGAN CRESAP JR.  
 NOW C/O LAURA GOLDSTEIN  
 CALVERT PLACE, JAMESTOWN, RI  
 NOVEMBER 1993  
 SURVEYED BY M.J. GASTON & ASSOCIATES**

RECEIVED FOR RECORD IN JAMESTOWN, RI  
 November 19, 1993 at 12:06 P.M.  
*Chris Adams*  
 TOWN CLERK

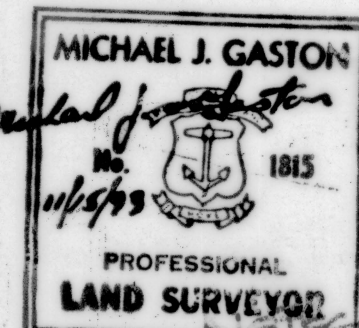

**M. J. GASTON & ASSOCIATES**  
 PROFESSIONAL LAND SURVEYORS

1500 Main Street  
 Pawtucket, Rhode Island 02860  
 401-721-1800

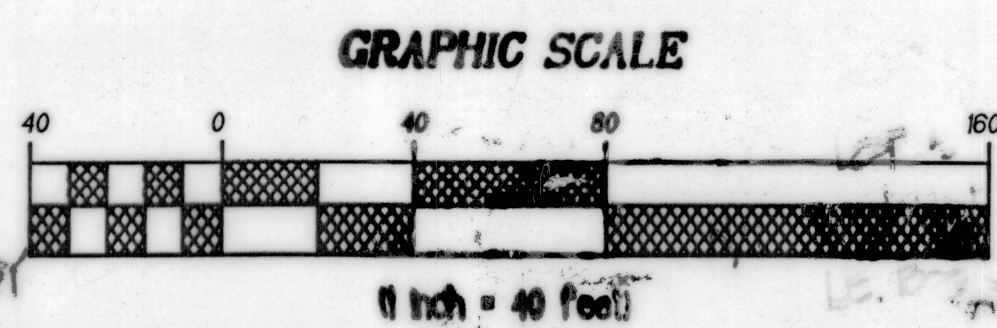

DRAWN BY: M.J.G.	DATE: NOV. 1993
SCALE: 1" = 40'	DRAWING NO: 9316
JOB NO: 0-878	SHEET: 1 OF 1