


HPF123A

INDEX MAP
SCALE: 1"=200'

OWNER OR CLAIMANT	SHEET NO.	PARCEL NO.	ACQUIRED		TAKING AREA
			BY CONDEMN PLAT NO.	BY DEED PLAT NO.	
CHESHIRE, WILLIAM A. & AUDREY S.	3	1 ✓			6,885± 0.16±
COSTA, FRANK R. & ROSE	5	2	DELETED		
GEORGI, TITO & PASQUALINA	3	3 ✓			2,490± 0.06±
HINKAMP, MADDOX N. P. & POLLY C.	5	4 ✓			70,787± 1.63±
JAMESTOWN, TOWN OF	3	5 ✓			1,200± 0.03±
JAMESTOWN, TOWN OF	4 & 5	6 ✓			1,023,660± 23.50±
PORTER, WILLIAM H. & JACQUELINE DOROTHY	5	7 ✓			65,666± 1.51± △
PREECE, THOMAS	3	8 ✓			135± 0.01±
PREECE, THOMAS	3 & 4	9 ✓			288,676± 6.62± △
PREECE, THOMAS	3 & 4	10 ✓			244,627± 5.62± △
QUINN, THOS. H.	5	11	DELETED		
REIS, JULIO & JOSEPHINE	4	12 ✓			67,668± 1.55±
THIERFELDER, WALTER E. & MILDRED R.	3	13 ✓			22,289± 0.52± △

41.21 TOTAL

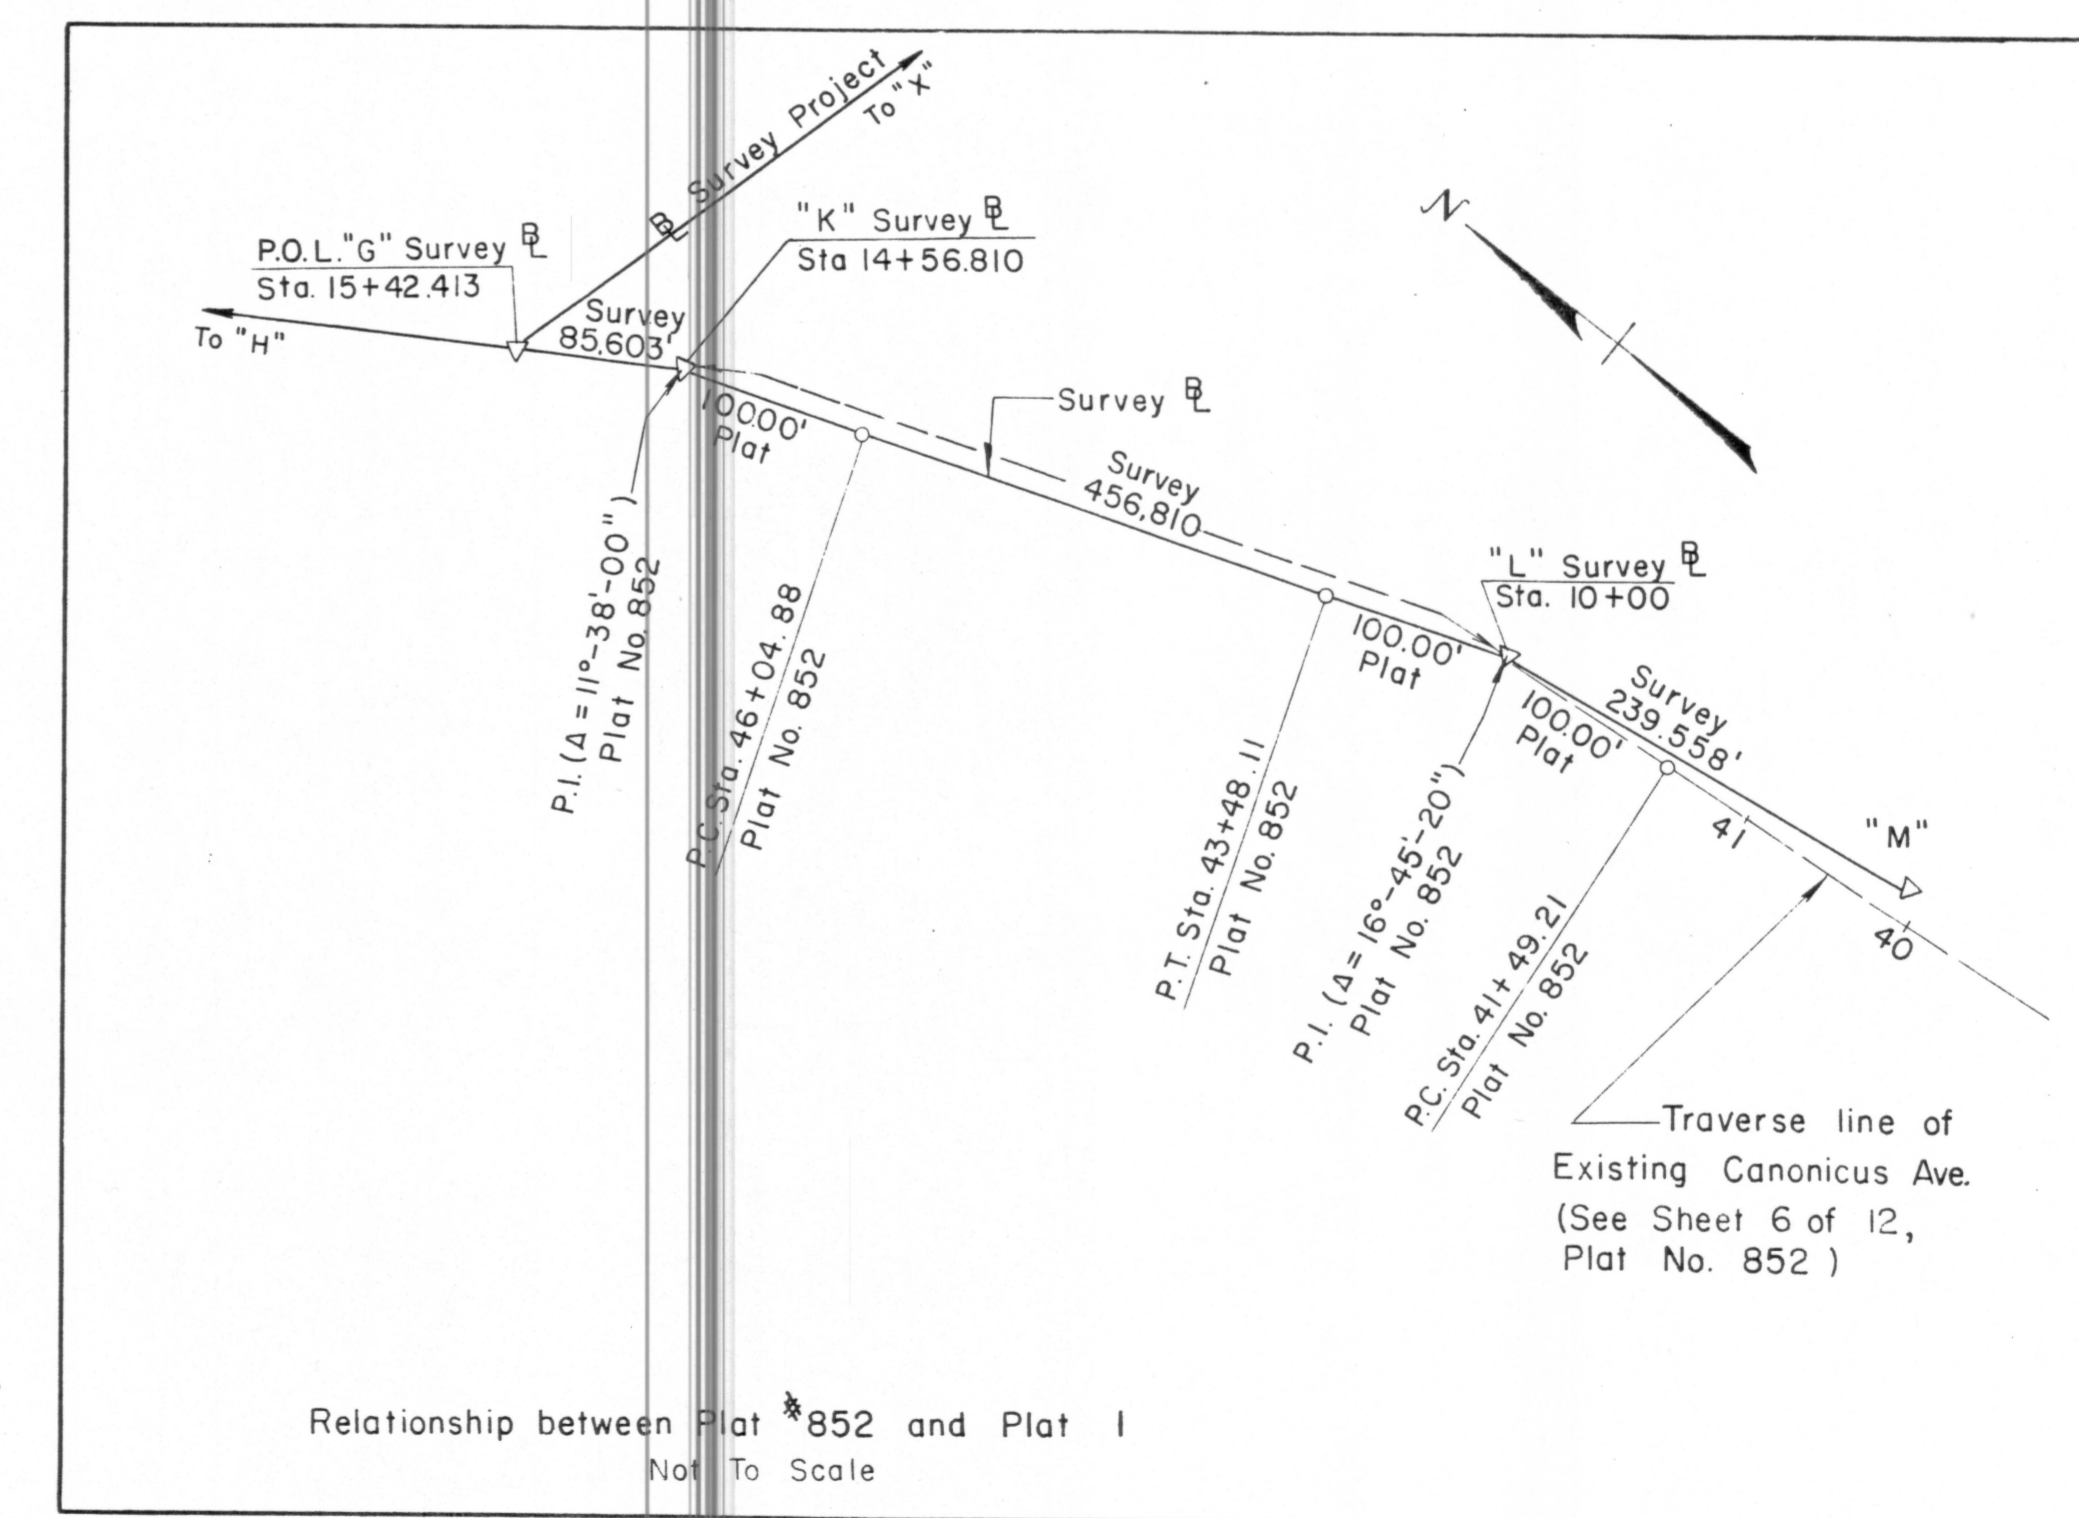

PG. 2 OF 5

RHODE ISLAND TURNPIKE AND BRIDGE AUTHORITY
EAST PASSAGE CROSSING, NARRAGANSETT BAY

JAMESTOWN
WEST APPROACH AND TOLL PLAZA AREA
PLAT NO. I

PARSONS, BRINCKERHOFF, QUADE & DOUGLAS
ENGINEERS
NEW YORK, N. Y. NEWPORT, R. I.

SCALE: AS NOTED
DATE: AUGUST 17, 1965
SHEET NO. 2 OF 5

NO.	REVISION	BY	DATE
1	Final Takings Added	G.F.S.	3-23-66

MADE BY: C.N. CONNORS
CHECKED BY: G.F. SPAGNOLO
IN CHARGE OF: F.M. MANDEL