



HPF 134A

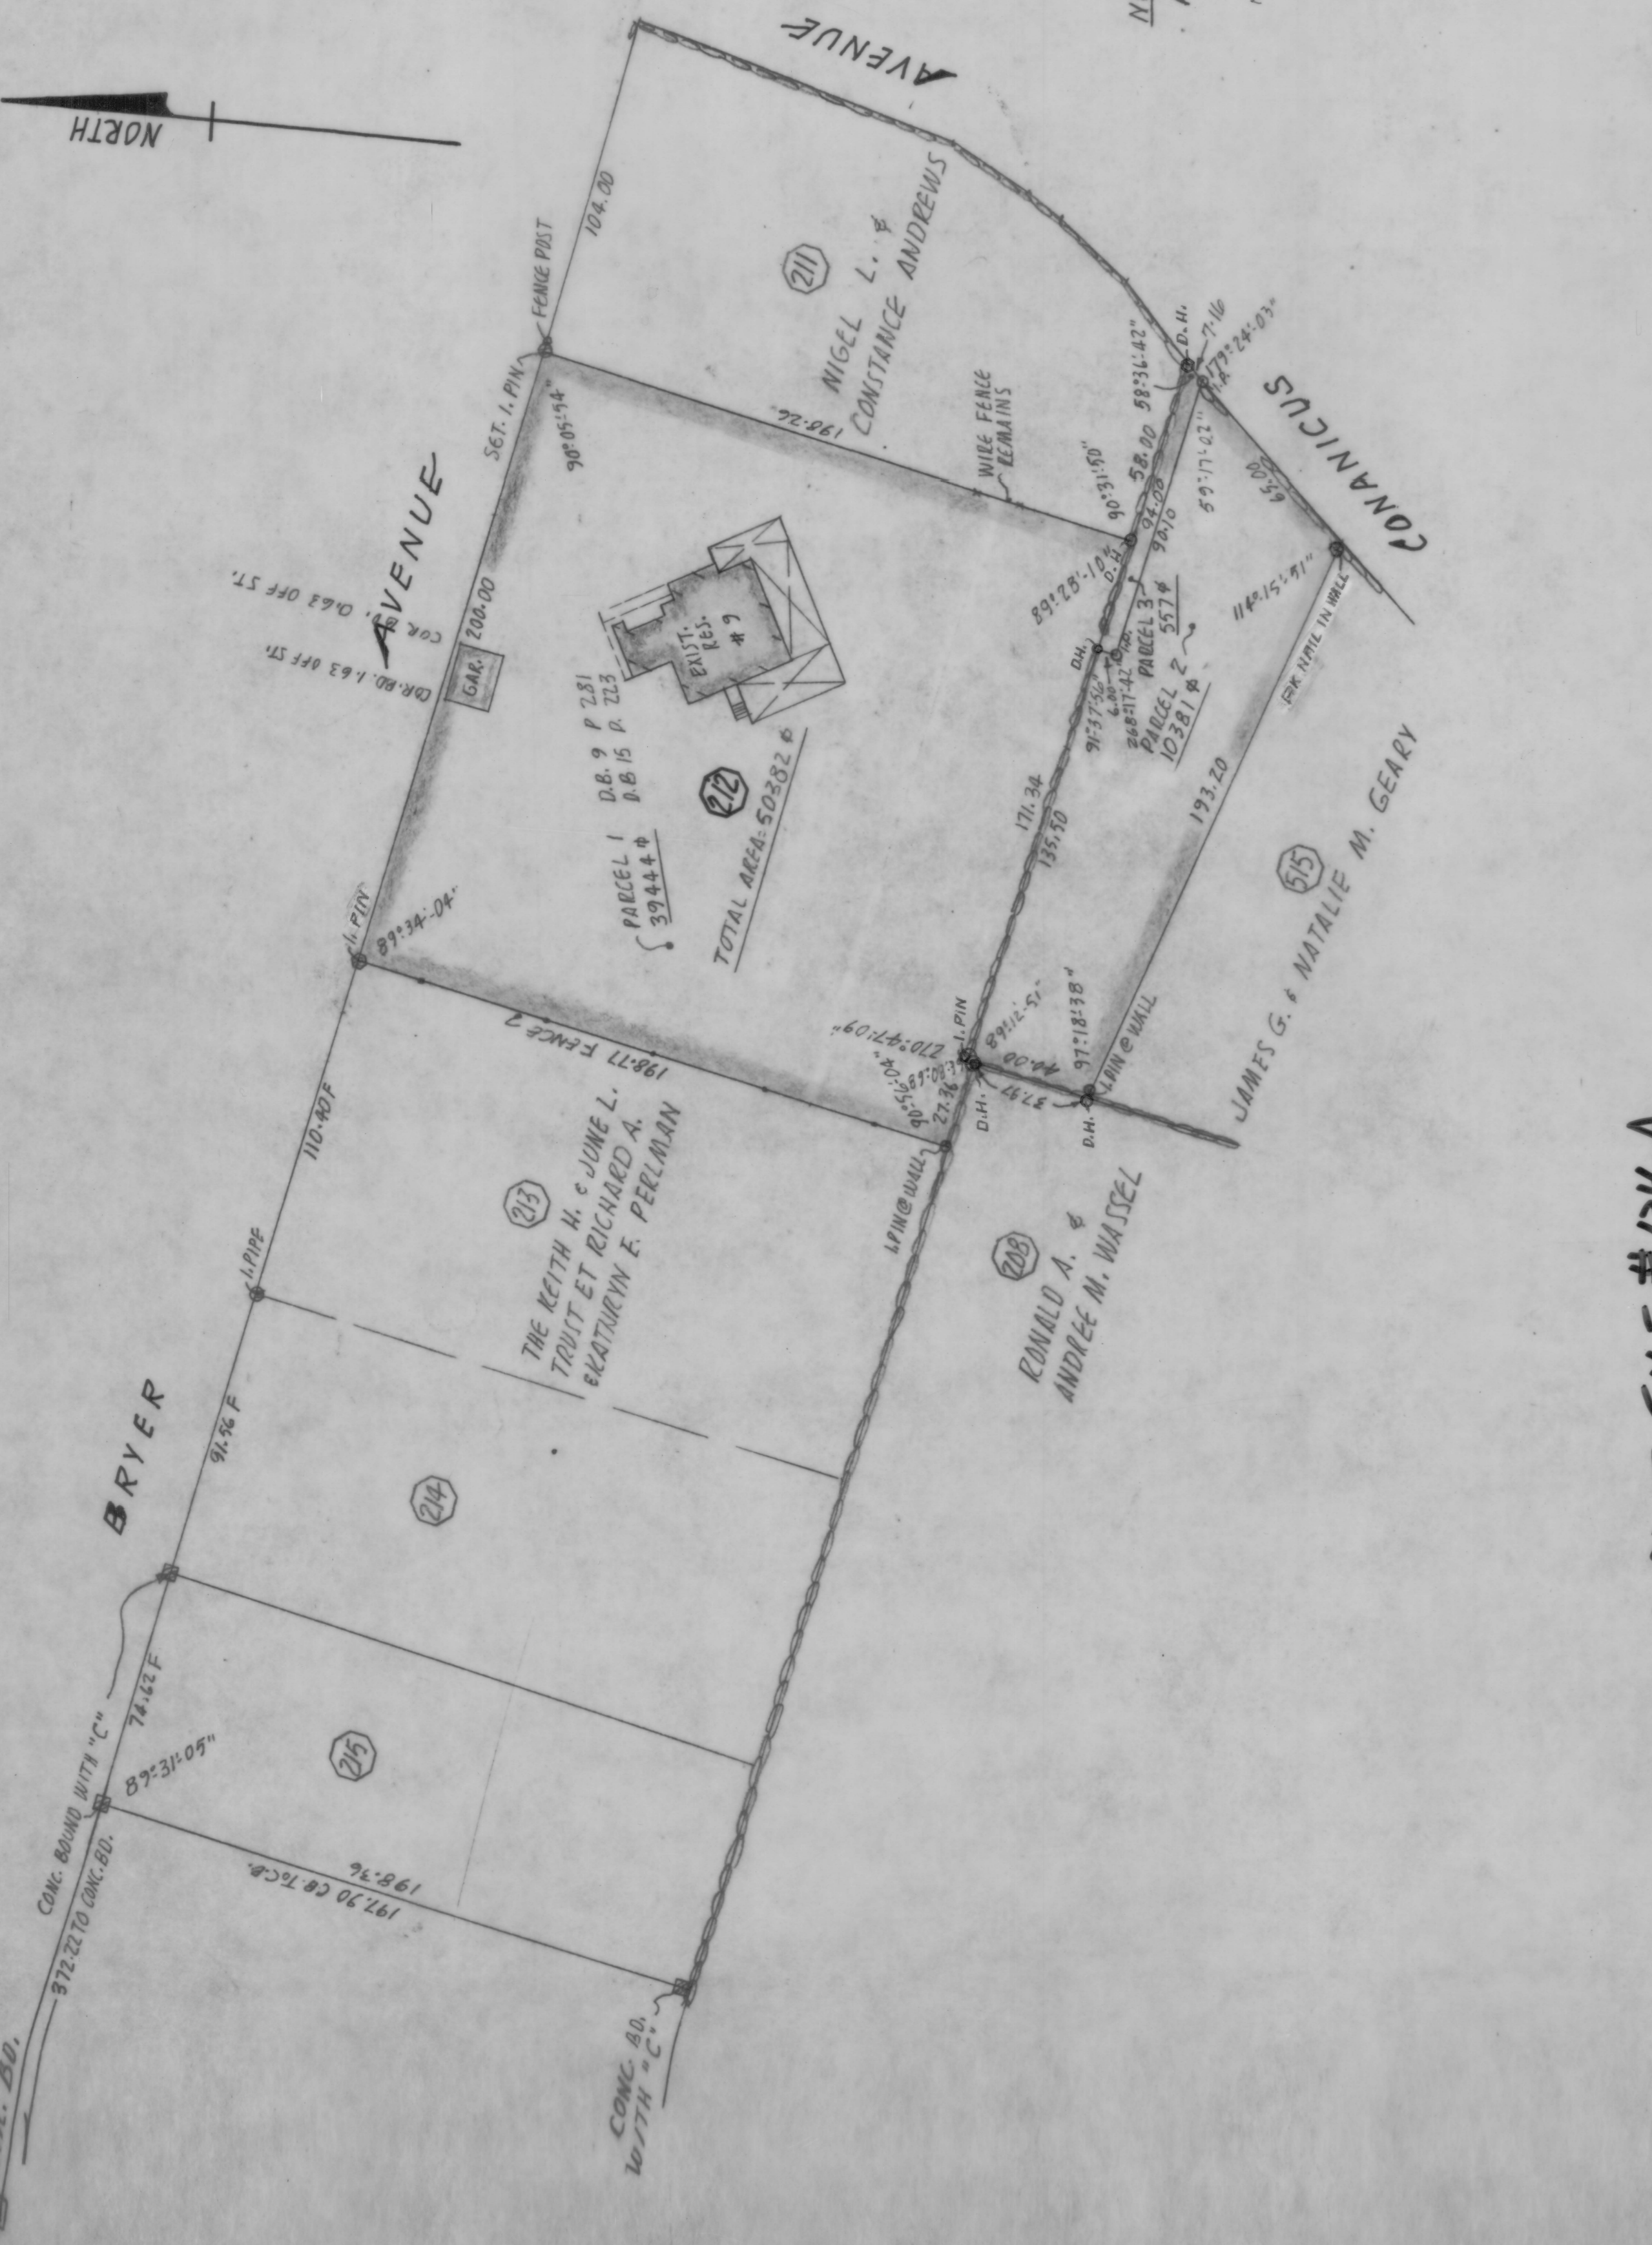


NOTE: PARCEL SUBJECT TO BATHING BEACH RIGHTS BK 9 P. 281 BK 15 P. 223
HEMAL PINS CEMENTED IN DRILL HOLES (D.H.) LOCATIONS

BEING A.P.#8 LOT# 212

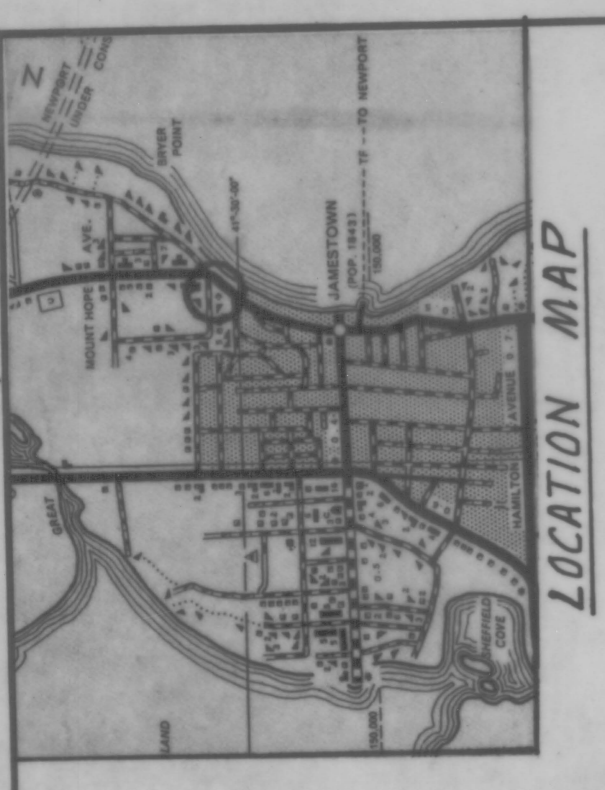

APPROVED BY JOHN L. SPANGLER, JR. DRAWN BY RBB
DATE JULY 1997 APPROVED BY JAMESTOWN, R.I.
PERIMETER - PROPERTY LINE SURVEY
DRAWING NUMBER
BY BOYER ASSOCIATES

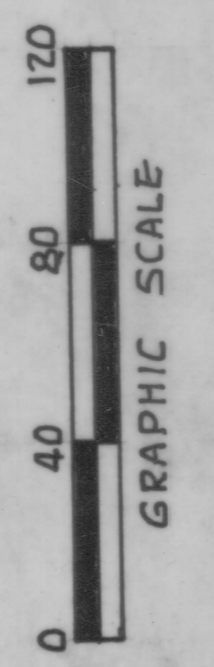

HANGING PLAT FILE #134-A

RECEIVED FOR RECORD IN JAMESTOWN, R.I.
AUG. 28, 1997 at 2:12 P.M.
\$32.00 PAID
Town Clerk

TITLES, SURVEY AND PLAN COMPION TO A CLASS I STANDARD AS ADOPTED BY THE RHOE ISLAND BOARD OF REGISTRATION FOR PROFESSIONAL LAND SURVEYORS.
BY: [Signature] REGISTERED PROFESSIONAL LAND SURVEYOR
DATE: 10/10/97

RECEIVED FOR RECORD IN JAMESTOWN, R.I. August 28, 1997 at 2:12 P.M. \$32.00 PAID Town Clerk	


HPF 134A