
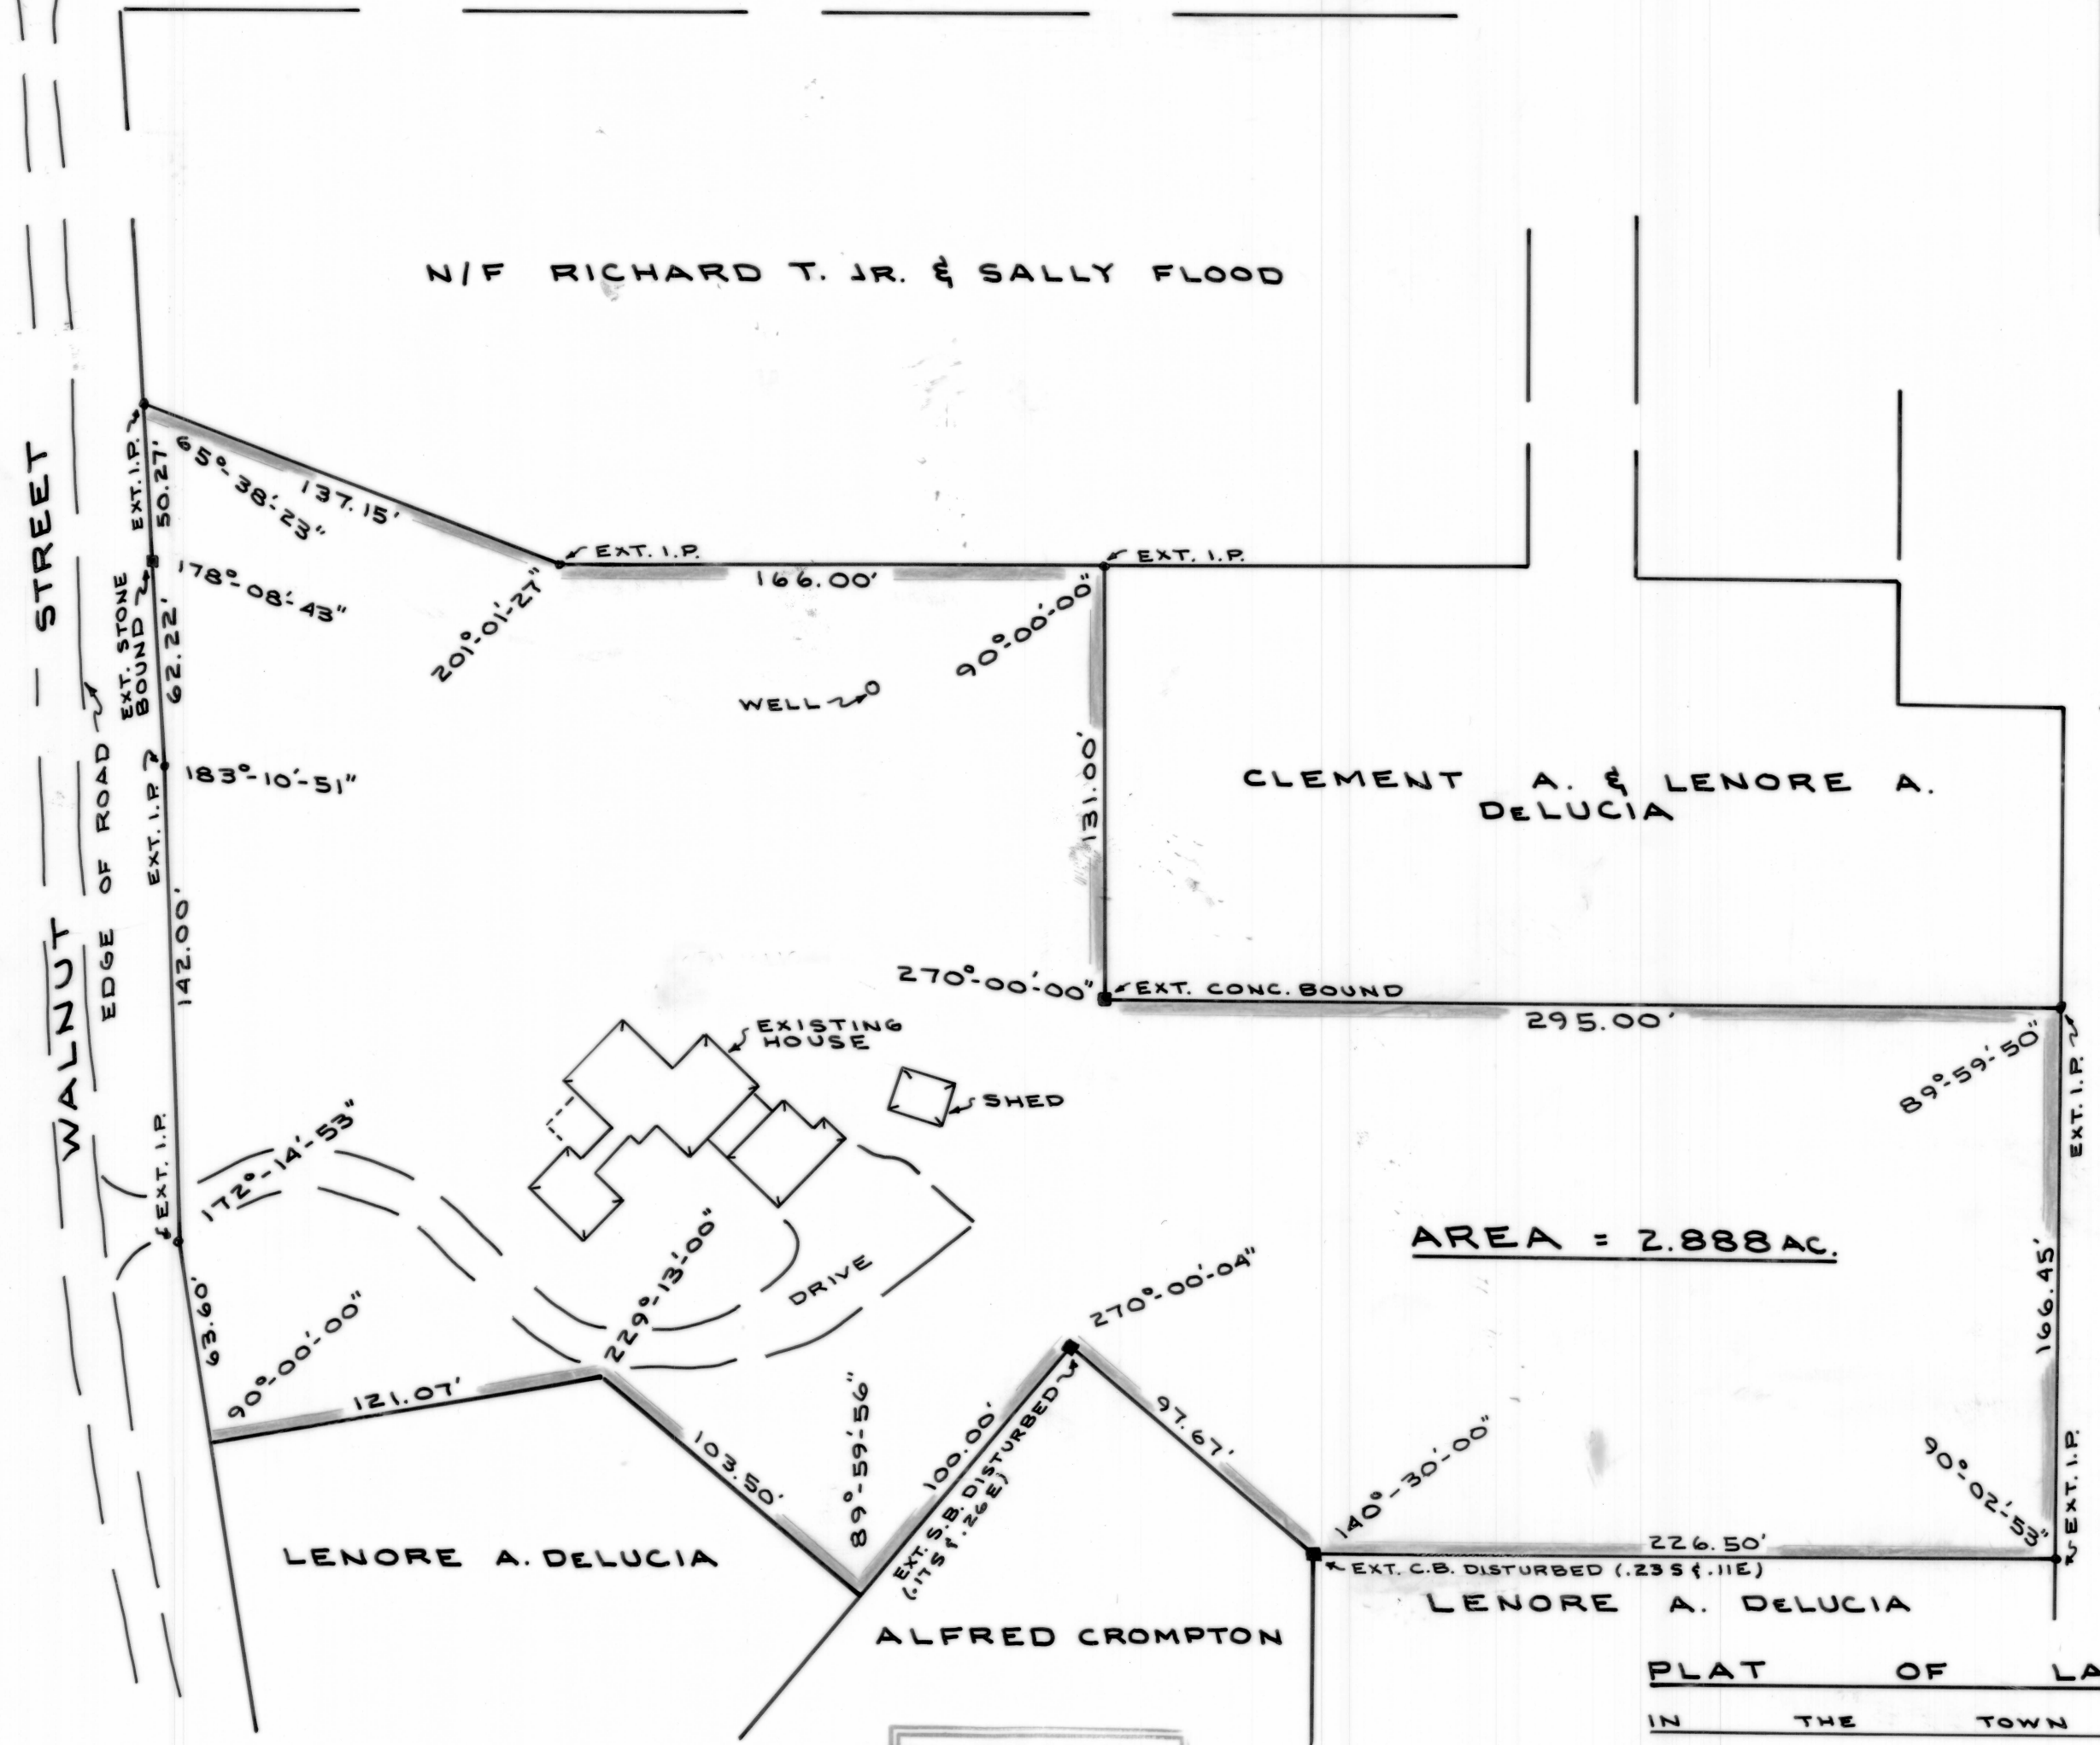


HPF136B


BLUEBERRY LANE

PLAT FOR 61 TAX

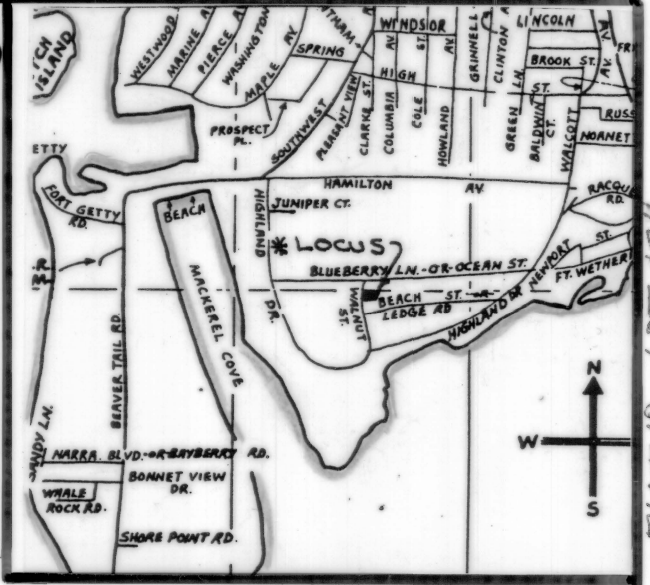

THIS SURVEY AND PLAN CONFORM TO A CLASS I STANDARD AS ADOPTED BY THE RHODE ISLAND BOARD OF REGISTRATION FOR PROFESSIONAL LAND SURVEYORS.


Donald W. Jackson
 DONALD W. JACKSON, PLS #1689

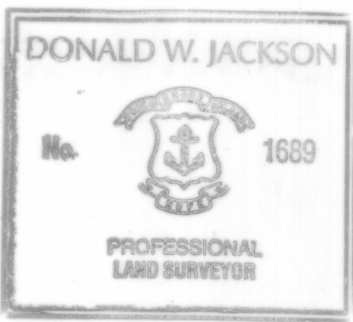

July 22, 98 3:17p
 Arlene Kalocski
 30000

PLAT OF LAND
 IN THE TOWN OF
 JAMESTOWN, RHODE ISLAND
 PROPERTY OF
 CLEMENT A. DELUCIA
 APR., 1998
 SCALE: 1" = 50'

JACKSON SURVEYING
 Box 454 CHARLESTOWN, R.I. 02813

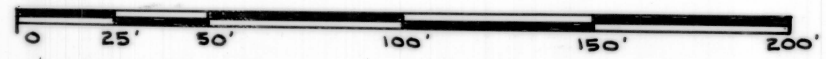

PLAT FOR 61 TAX