


This survey and final plat conform to the standards adopted by the Rhode Island Board of Registration for Professional Land Surveyors. I hereby certify that this survey was actually made on the ground and that the same is in accordance with the laws of the State of Rhode Island and the practice of land surveying in the State of Rhode Island.

Mark D. Boyer  
Registered Professional Land Surveyor (SEA)/DMS  
0-14-7-8

**NOTE:** AREA NOT SUBJECT TO FLOODING. AREA IS DESIGNATED ZONE C ON FIRM FLOOD INSURANCE RATE MAP BEING COMMUNITY PANEL NUMBER 445395-0001 C MAP REVISED JUNE 16, 1992

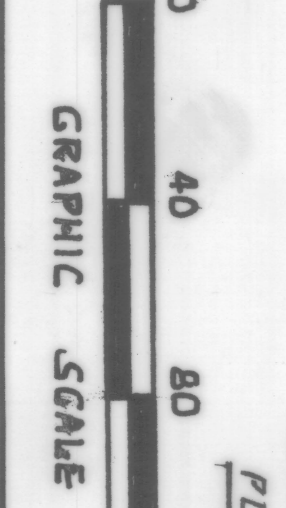

PLANNING BOARD CHAIRPERSON

REBID/COVE APPROVED BY SUBMITTER  
11-10-98  
Date  
Lisa W. Buyer  
Town of Jamestown, RI



MARK D. BOYER  
1888  
PROFESSIONAL  
LAND SURVEYOR

SCALE: 1" = 40'  
DATE: SEPT 1998

BY BOYER ASSOCIATES


OWNER  
ANITA C. TATE  
9 WALTON ST.  
JAMESTOWN, R.I. 02835

ZONING DISTRICT R-40  
FRONTAGE 150'  
SETBACKS FRONT 40'  
SIDE 20'  
REAR 30'

BEING A.P.#12

ADMINISTRATIVE SUBDI  
JAMESTOWN, R.I.



ANITA C. TATE

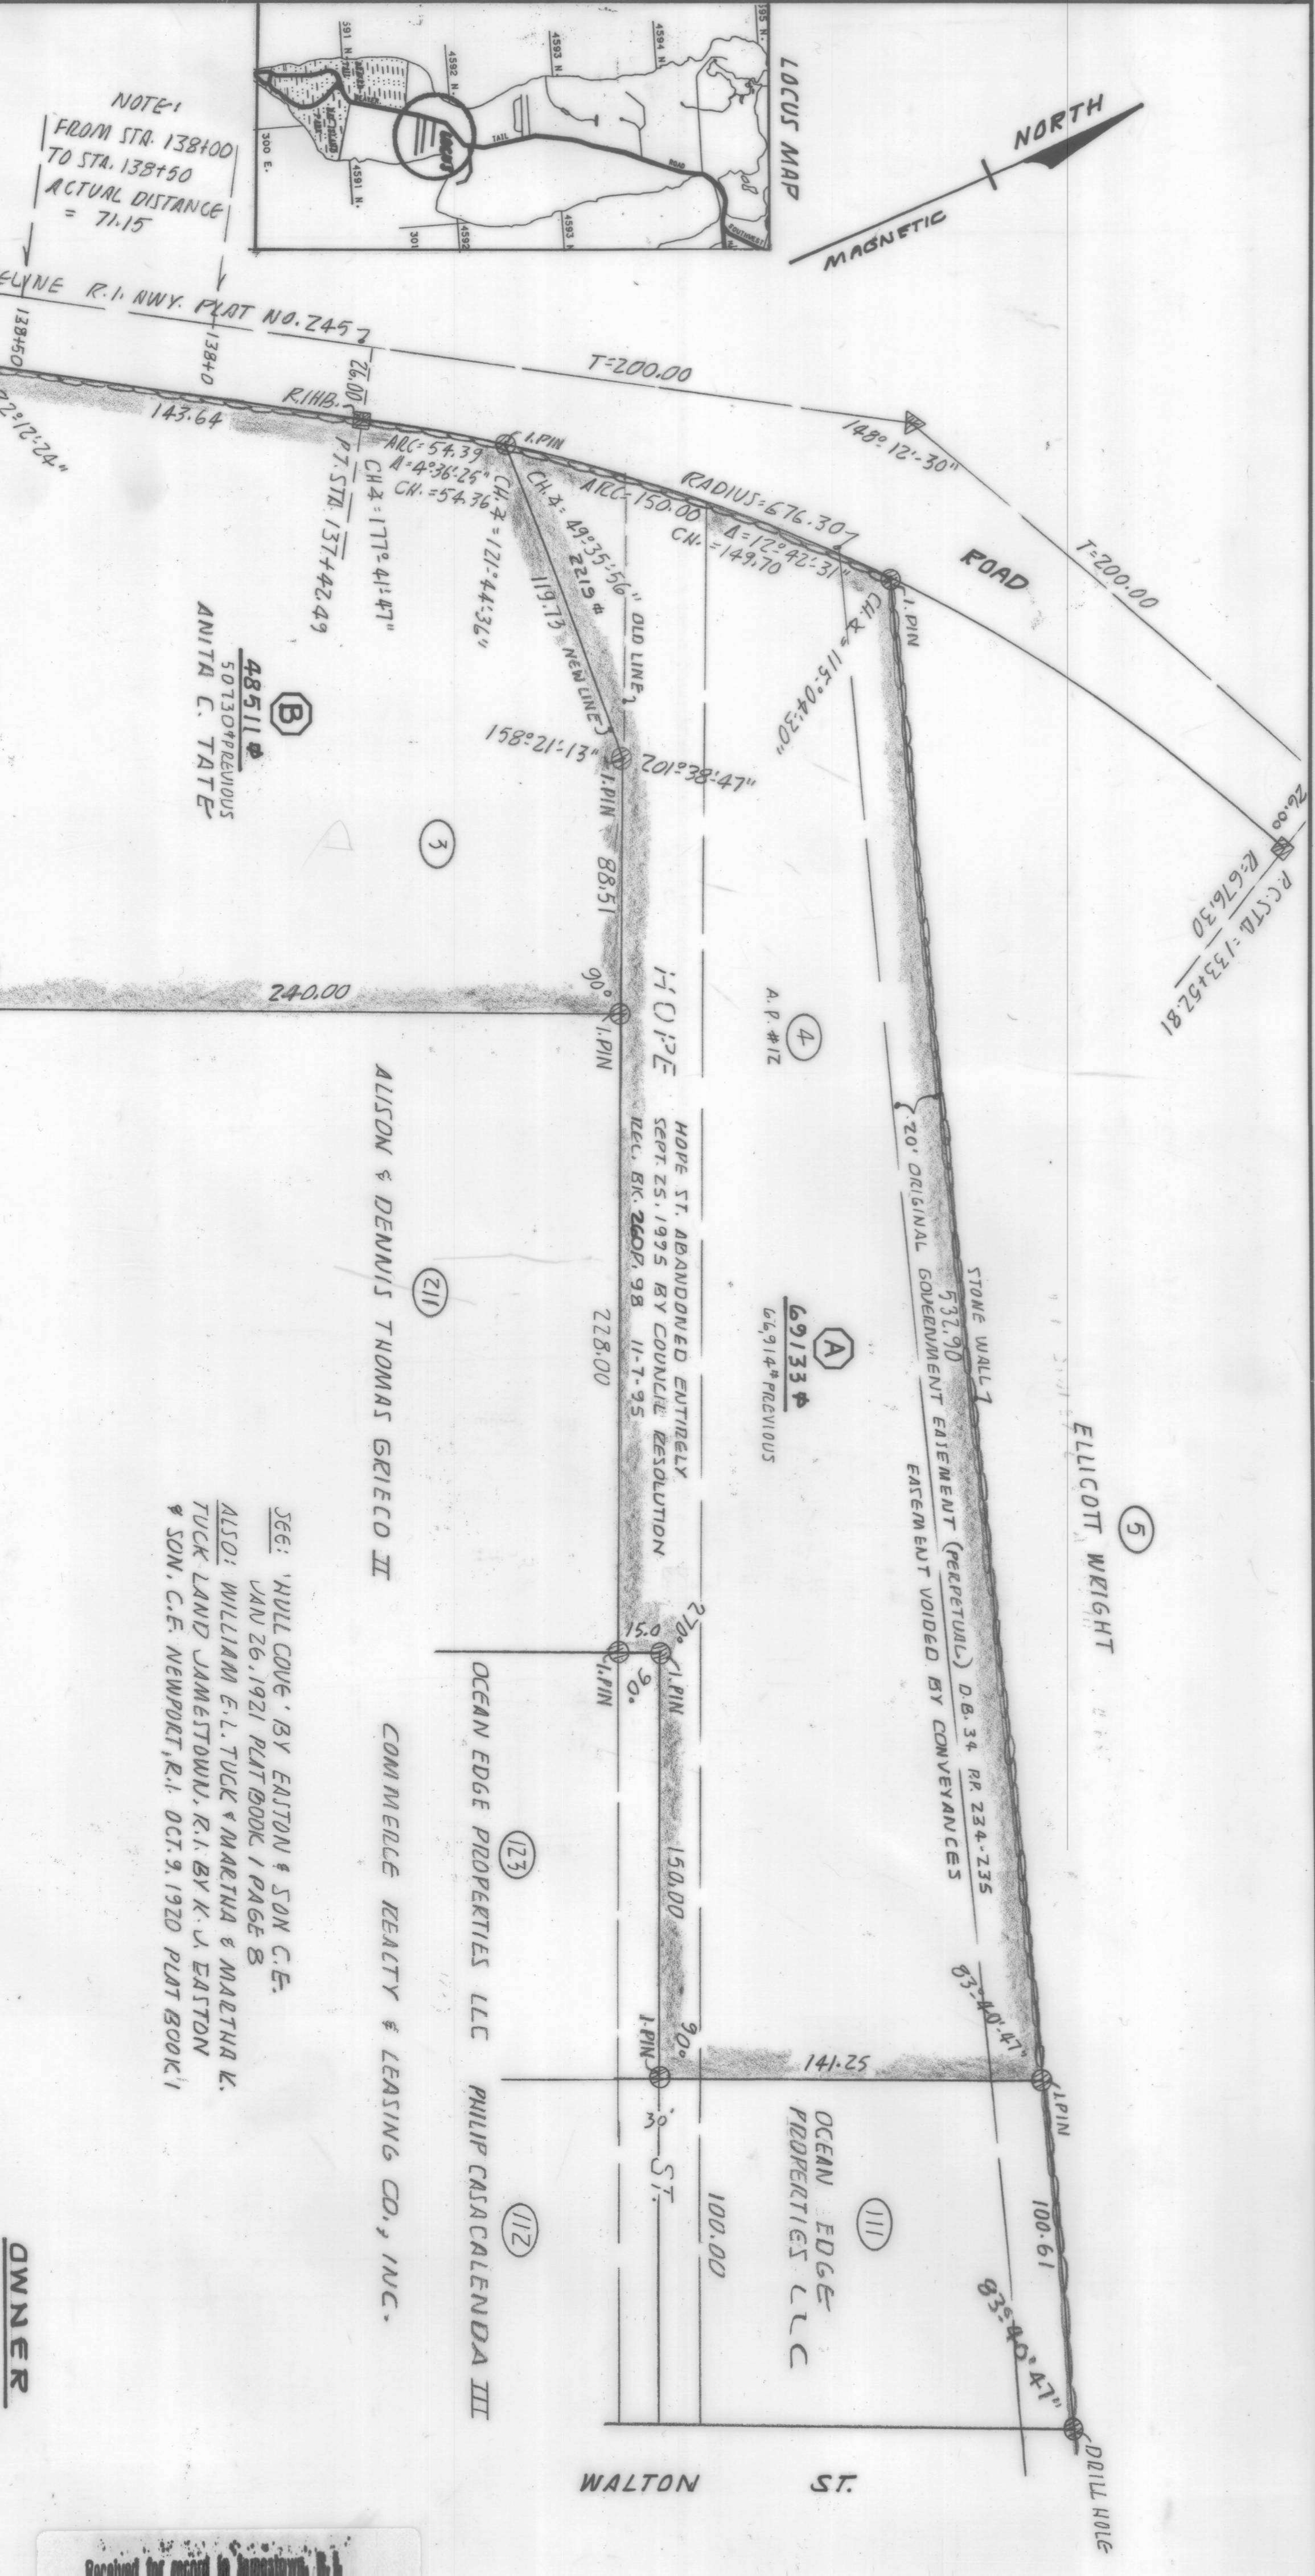

HPF 139A

1998 LAND USE SPECIALISTS, INC. ALL RIGHTS RESERVED. THIS PLAN IS THE PROPERTY OF LAND USE SPECIALISTS, INC. AND MAY NOT BE REPRODUCED IN ANY FORM WITHOUT PRIOR WRITTEN CONSENT FROM LAND USE SPECIALISTS, INC. UNLESS OTHERWISE INDICATED HEREON. THIS PLAN SUBSTANTIALLY CONFORMS TO A CLASS ONE SURVEY STANDARD AS DESCRIBED WITHIN THE PRACTICE ACT AND REGULATIONS OF THE BOARD OF PROFESSIONAL LAND SURVEYING IN THE STATE OF RHODE ISLAND.

NO.	DATE	BY	REVISIONS
1	9-20-98	MLB	MINOR NOTATION REVISIONS
2	9-17-98	MLB	MINOR NOTATION REVISIONS

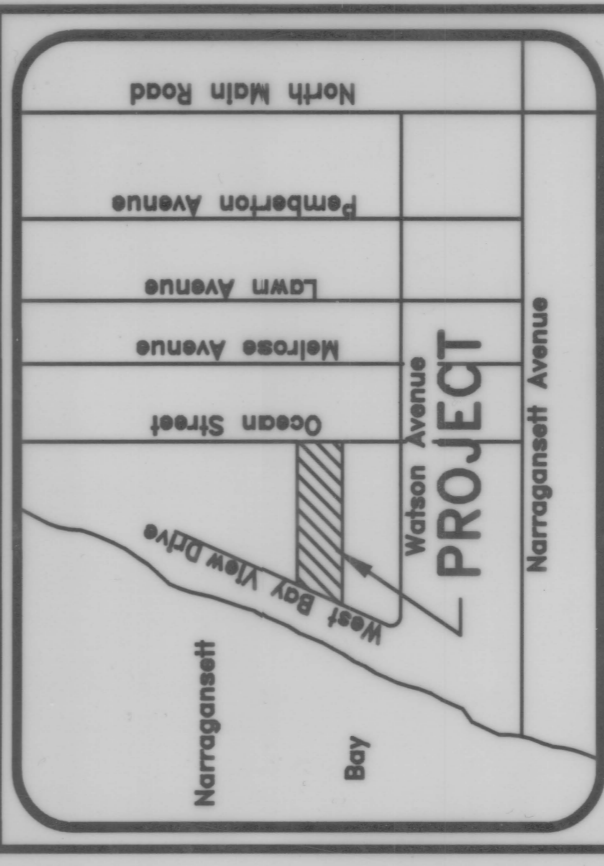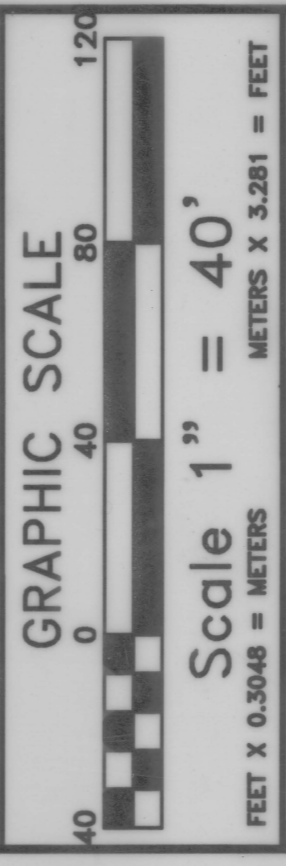


PLAN OF MINOR SUBDIVISION  
PREPARED FOR:  
**SUSAN D. MADEN**  
SITUATED AT:  
West Bay View Drive  
Plat 8, Lot 22  
Jamestown, Rhode Island

LAND USE SPECIALISTS, INC.  
865 OLD BAPTIST ROAD  
NORTH JAMESTOWN, RHODE ISLAND  
(401) 884-4060



DATE: 7/28/1998  
JOB FILE NO.: JA980507  
DRAWING FILE NO.: 7.0263  
SHEET 1 OF 1

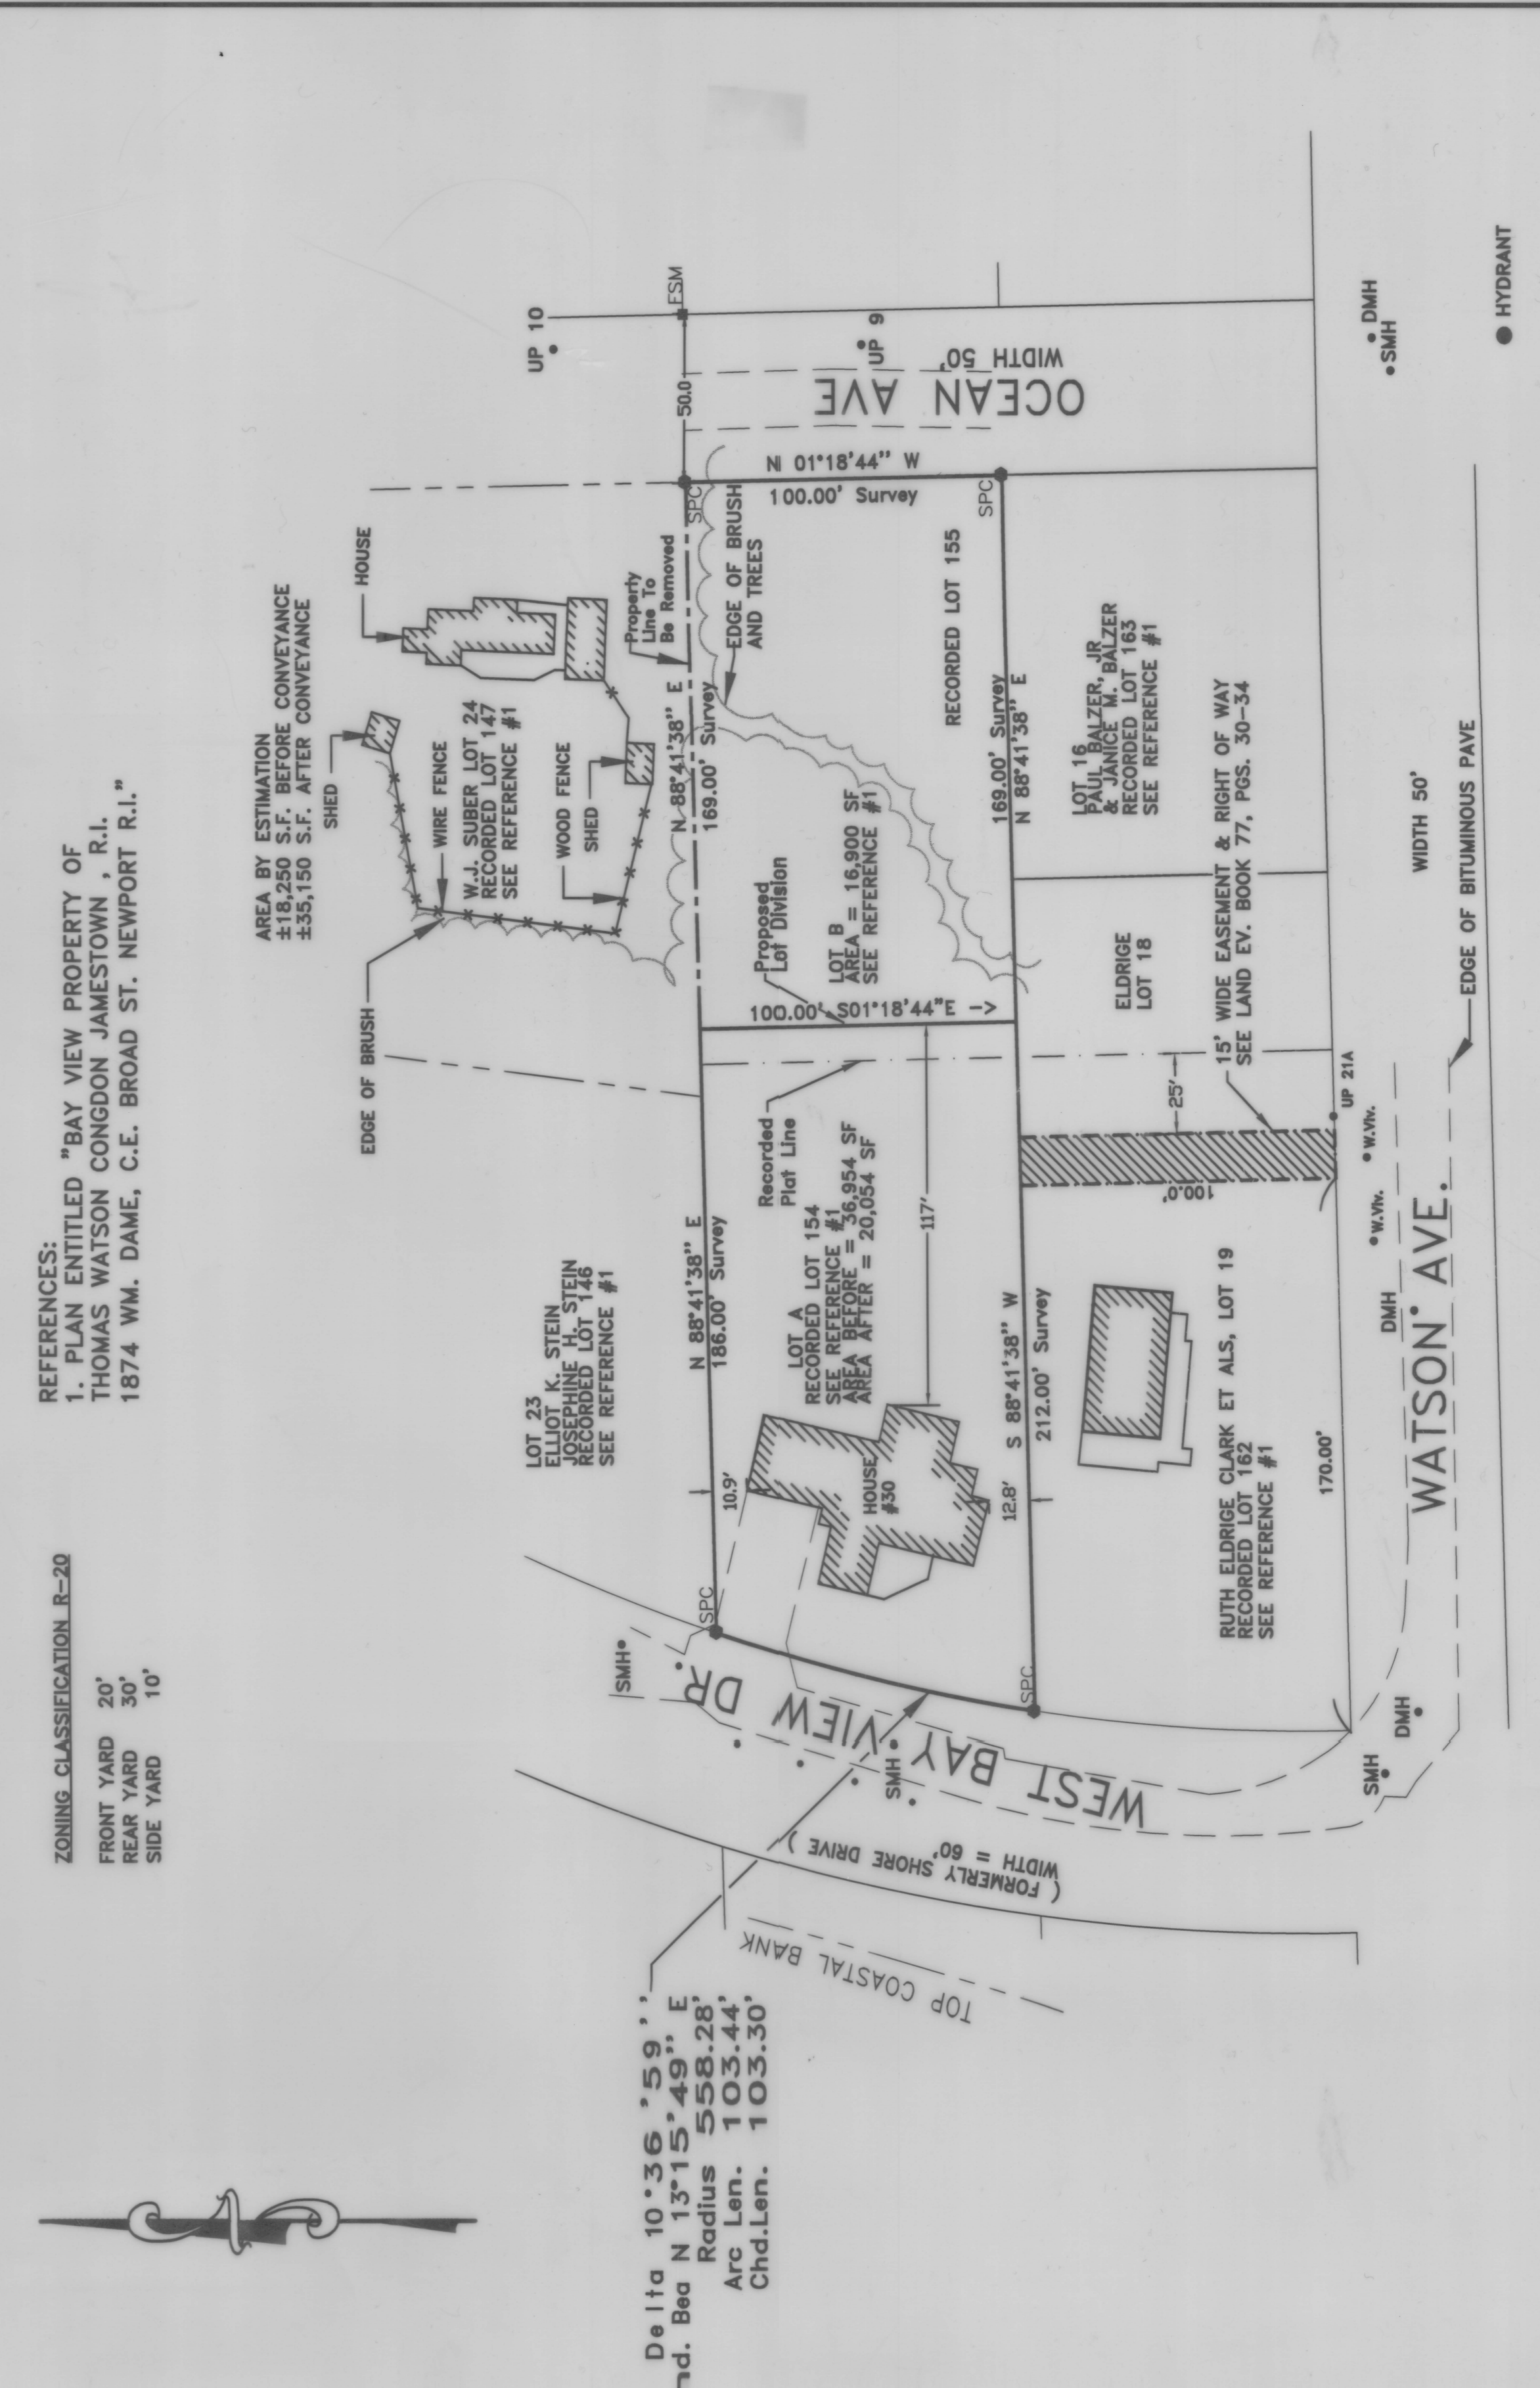

RECEIVED FOR RECORD IN JAMESTOWN, R.I. ON 11/24/98

Received for record in Jamestown, R.I. on 11/24/98

Subdivision Approved as Submitted

11-24-98

Lisa W. Buyer