




HPF 144B

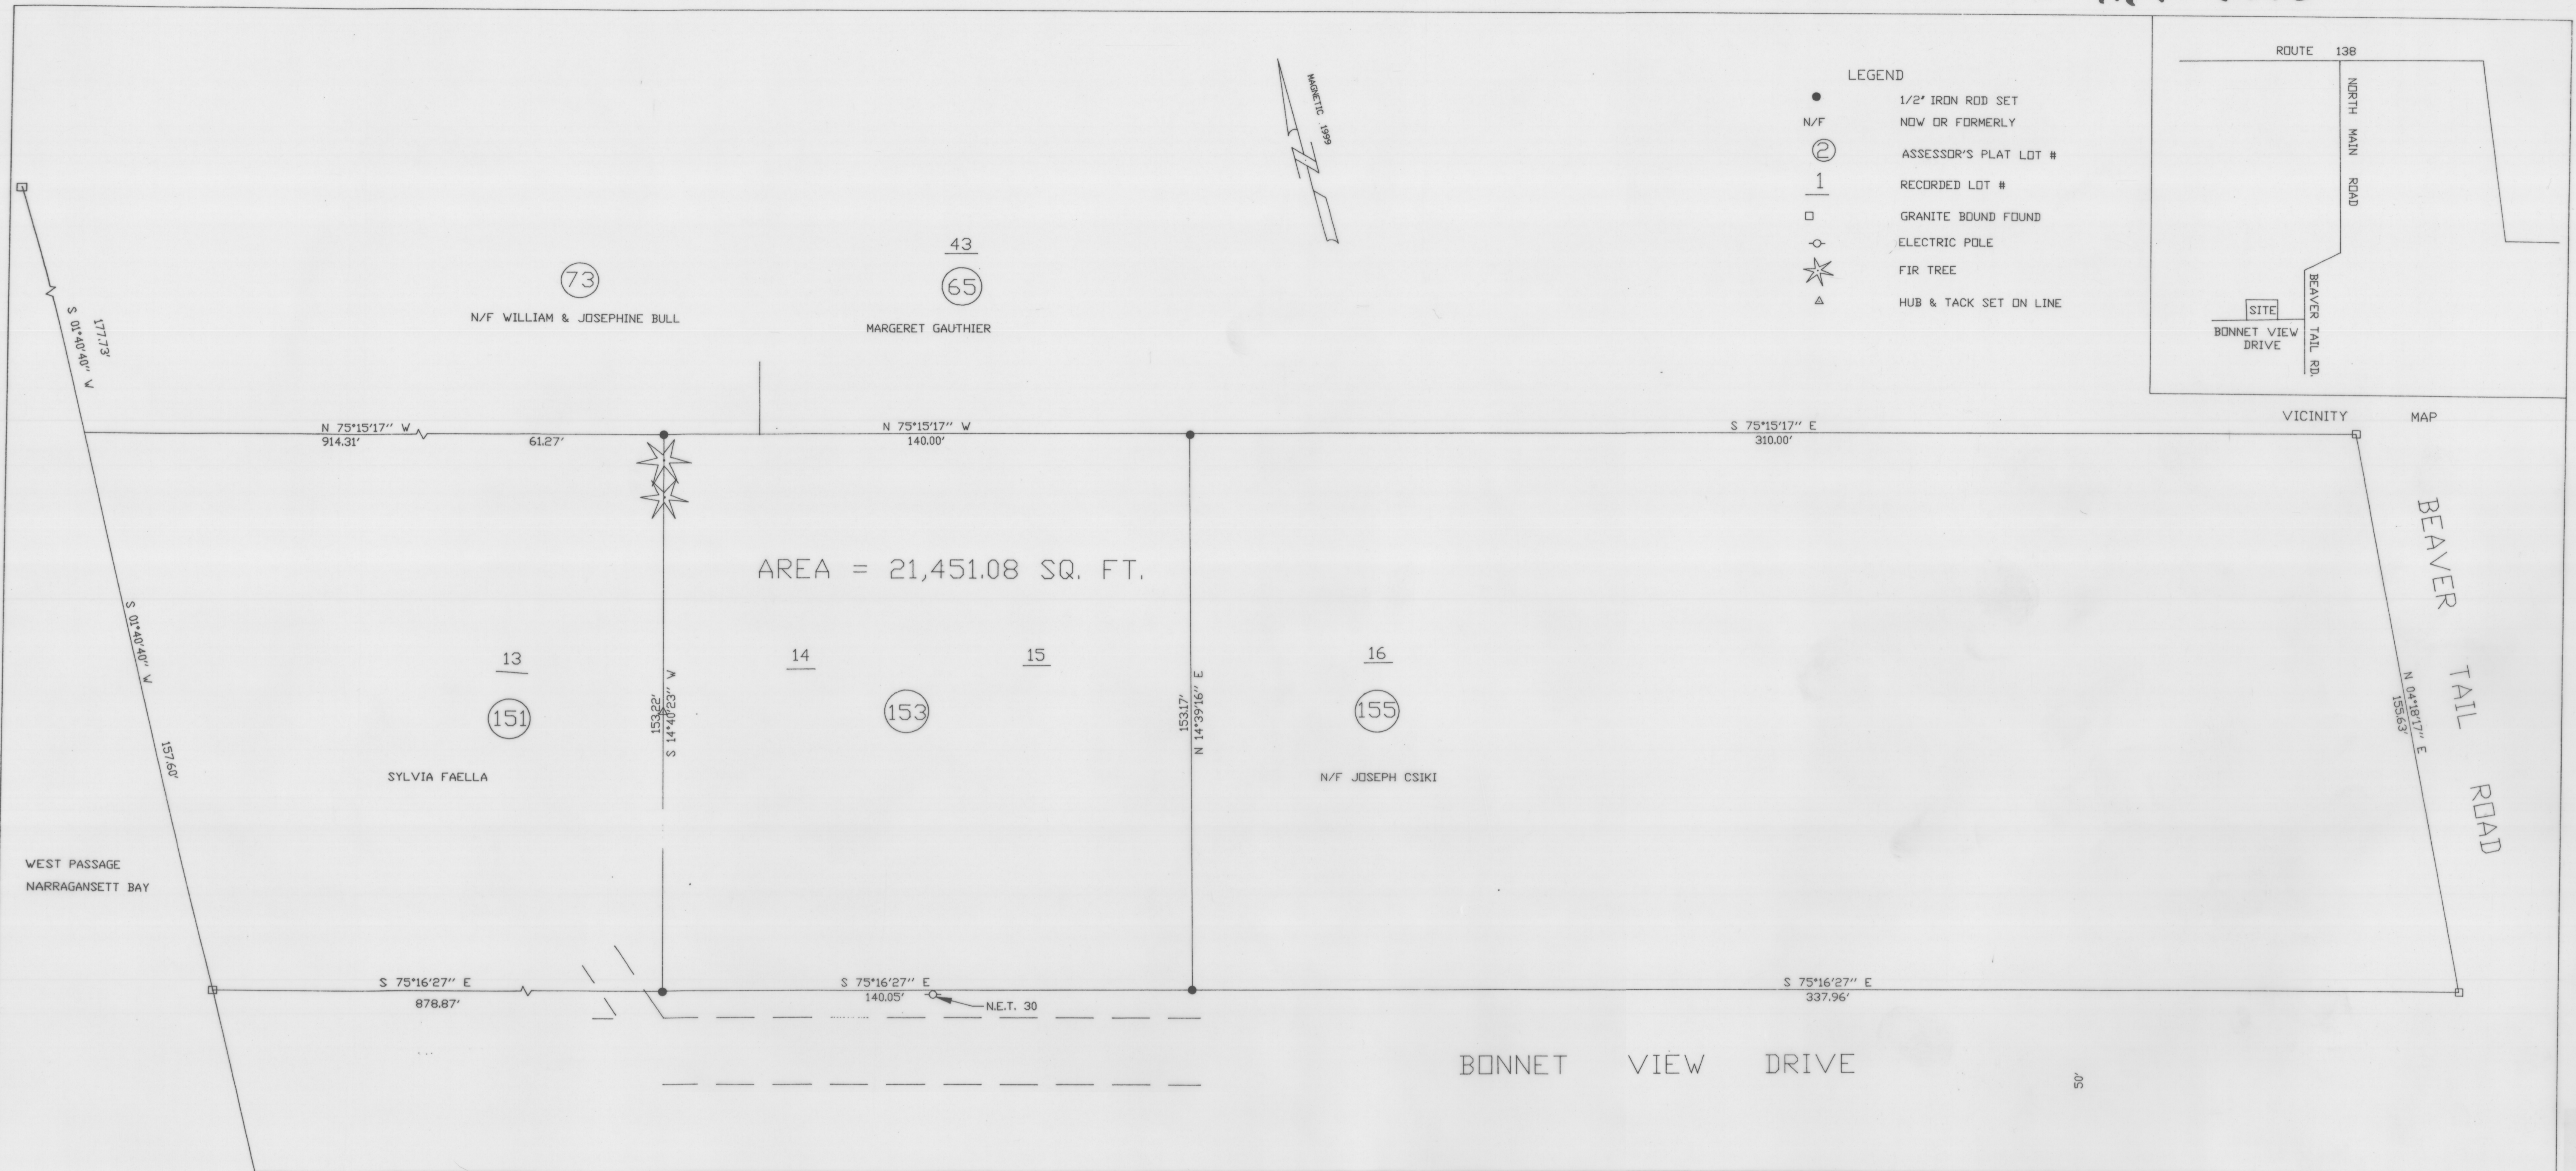

- LEGEND
- 1/2" IRON ROD SET
  - N/F NOW OR FORMERLY
  - ② ASSESSOR'S PLAT LOT #
  - 1 RECORDED LOT #
  - GRANITE BOUND FOUND
  - ELECTRIC POLE
  - ★ FIR TREE
  - △ HUB & TACK SET ON LINE

AREA = 21,451.08 SQ. FT.

- REFERENCES:
1. NARRAGANSETT SHORES, JAMESTOWN, R I OWNED BY JAMES TAYLOR AND ANTHONY PAOLINO MAY, 1930 SCALE 1"=40' BY C.A. THAYER, ENGR.
  2. BEAVER TAIL HEIGHTS PLAT IN JAMESTOWN, R I BY JAMESTOWN LATHAM & SON, ENGRS MAY, 1949 SCALE 1"=50'

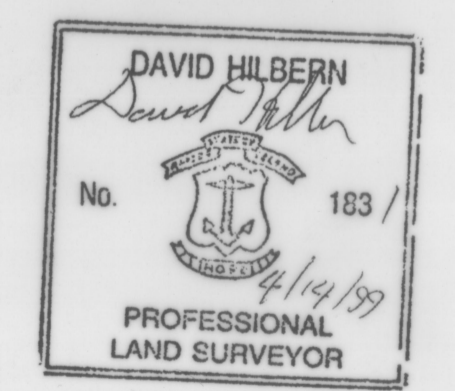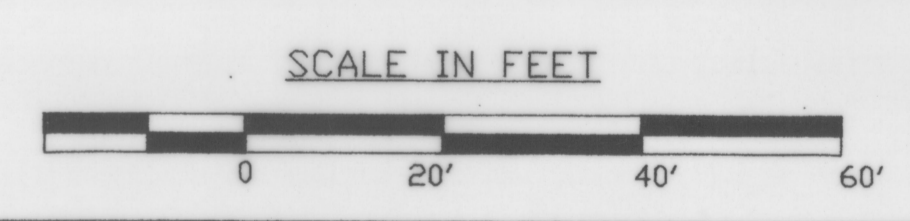

DATE: 4/8/99	CLIENT: ROBERT BURGESS	THIS PLAN AND SURVEY CONFORM TO A CLASS I STANDARD AS ADOPTED BY THE RHODE ISLAND BOARD FOR PROFESSIONAL LAND SURVEYORS.	NO.	DATE	REVISIONS	<b>HILBERN</b> Land Surveying Land Surveyors and Planners 128 PETT. LAKE ROAD SAUNDERSTOWN, RI 02874 (401)294-4080	THE SUBJECT PROPERTY ABUTS THE FOLLOWING STREETS: 1. BONNET VIEW DRIVE
SCALE: 1 = 20'	PROJECT: PROPERTY SURVEY OF LOT 153, JAMESTOWN, R I ASSESSOR PLAT 12		BY: REGISTERED PROFESSIONAL LAND SURVEYOR				