


HPF 155 B

Doc # 0003-55724
 BK 1 725 E 9 2

RECEIVED FOR RECORD
 JUN 31 2011
 JAMESTOWN TOWN CLERK
 100 N. FERNSTROD

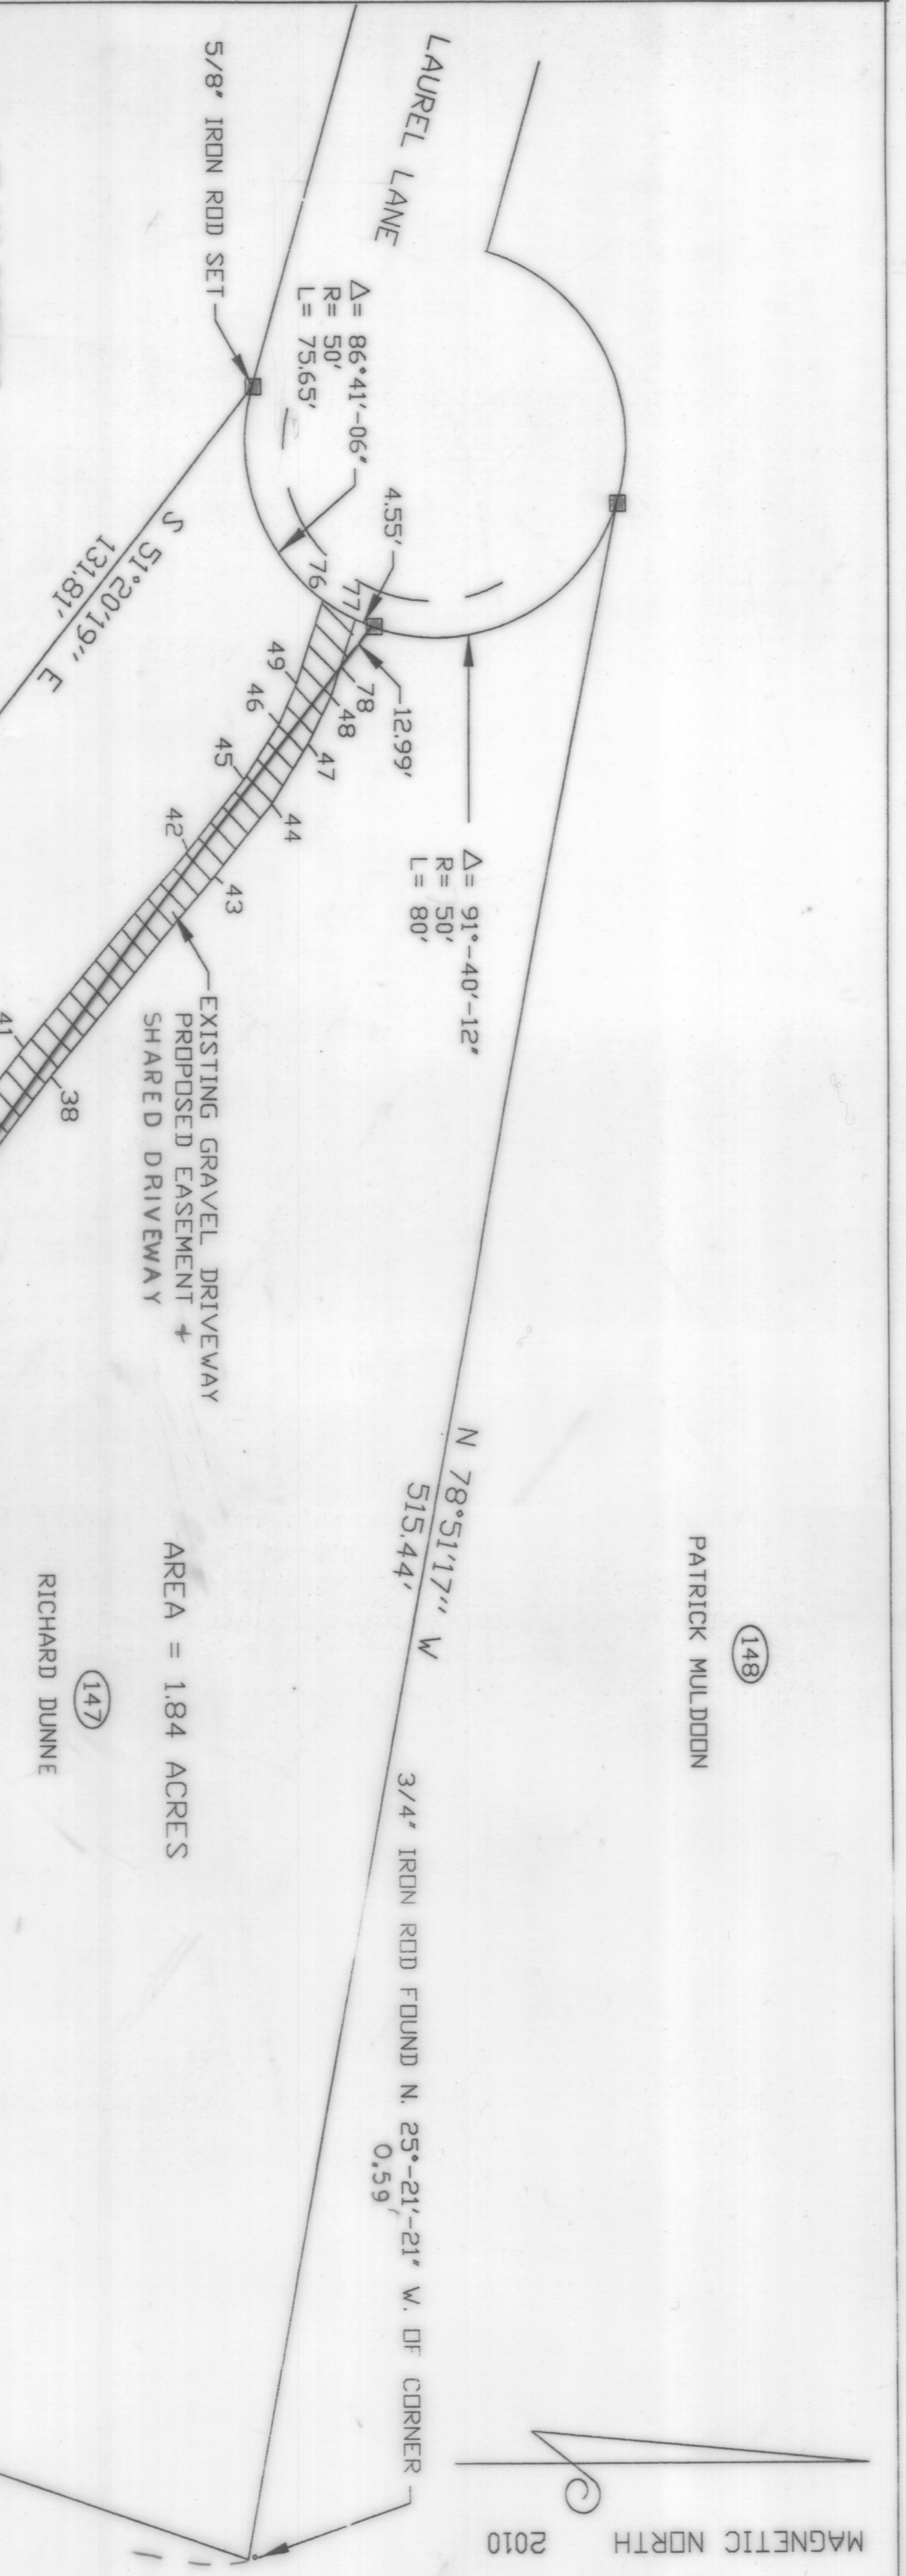


LOT 146 EASEMENT
 TABLE OF BEARINGS AND DISTANCES

POINT #S.	BEARING	DISTANCE
77-78	S 71°-48'-04" E	124.9'
78-20	S 51°-28'-44" E	338.82'
20-28	S 51°-28'-44" E	338.82'
28-30	S 51°-28'-44" E	338.82'
30-32	N 57°-36'-22" V	89.85'
32-33	N 57°-36'-22" V	89.85'
33-34	N 48°-07'-37" V	25.03'
34-40	N 49°-22'-19" V	46.91'
40-41	N 47°-30'-47" V	63.71'
41-42	N 50°-38'-01" V	23.21'
42-45	N 26°-23'-07" W	16.85'
45-46	N 26°-23'-07" W	16.85'
46-79	N 71°-50'-58" E	23.27'
79-77	N 30°-31'-37" E	59.27'

LOT 147 EASEMENT
 TABLE OF BEARINGS AND DISTANCES

POINT #S.	BEARING	DISTANCE
78-48	S 71°-48'-04" E	7.99'
48-47	S 63°-14'-20" E	13.34'
47-44	S 57°-43'-22" E	17.98'
44-43	S 49°-34'-27" E	23.50'
43-38	S 48°-01'-30" E	6.412'
38-39	S 49°-18'-54" E	45.60'
39-37	S 50°-51'-10" E	29.30'
37-36	S 53°-17'-17" E	56.69'
36-23	S 52°-26'-57" E	82.93'
23-24	S 60°-28'-40" V	8.75'
24-78	N 51°-20'-44" V	358.82'

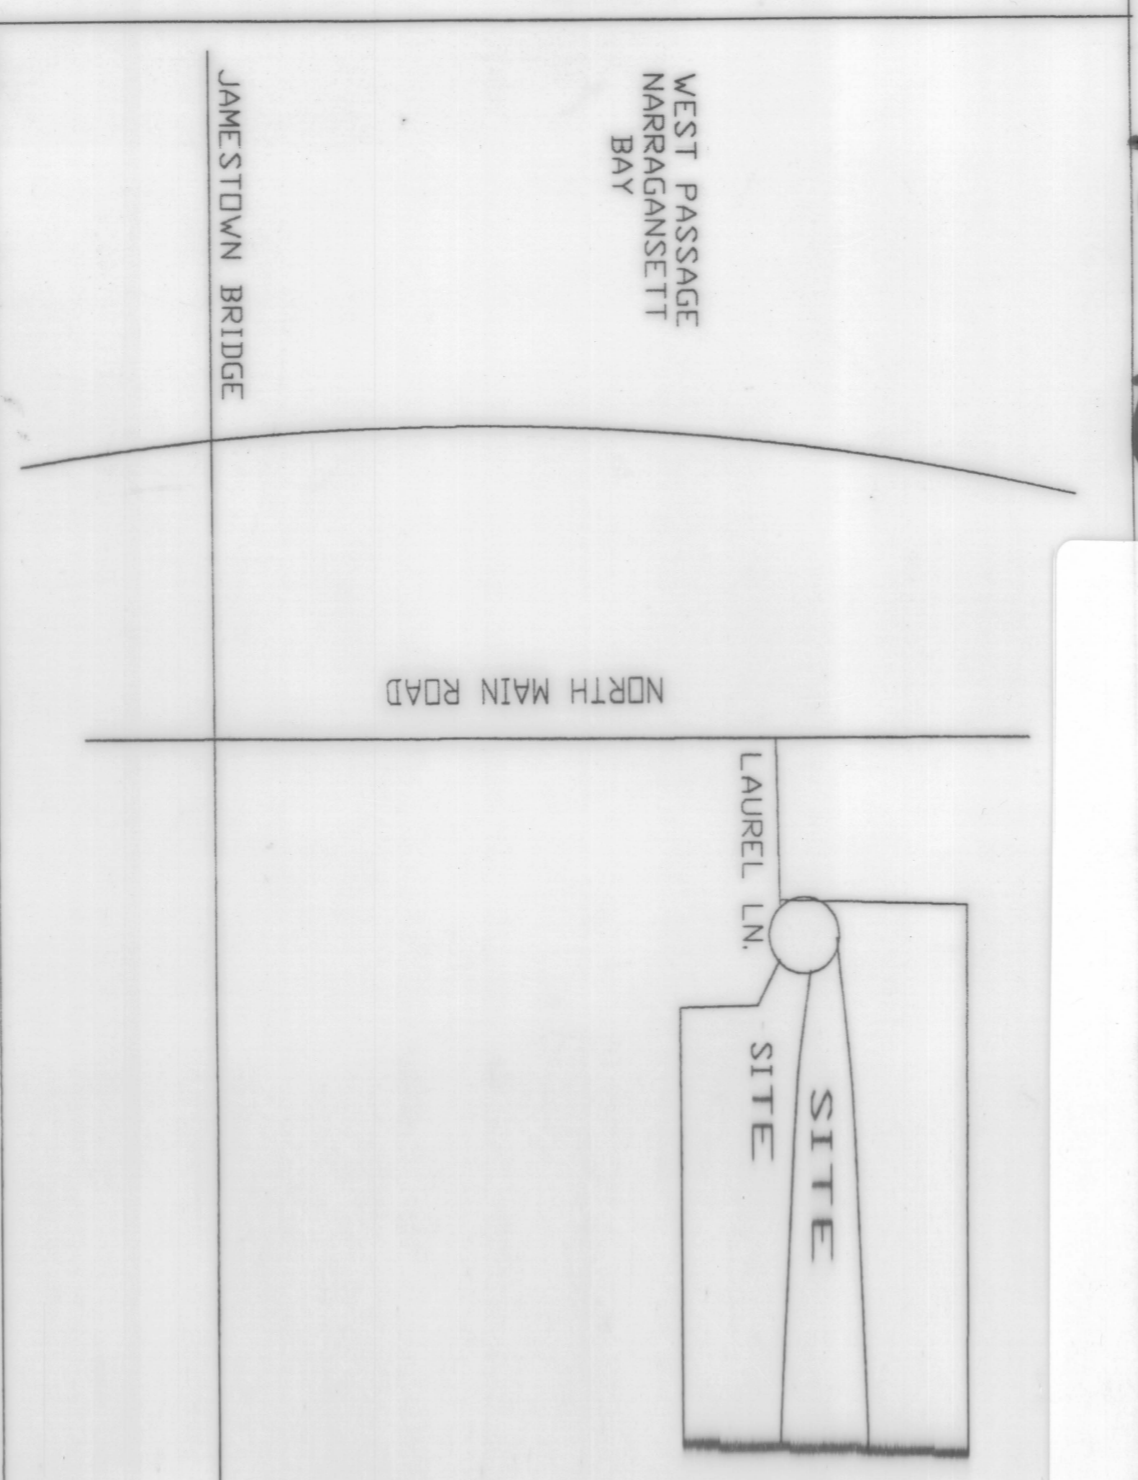

LEGEND

- ELECTRIC POLE
- THREADED BOLT SET ON LINE
- ▣ ASSESSOR'S PLAT LOT #
- ▤ CONCRETE BOUND FOUND
- ▥ LENGTH OF CURVE
- ▧ SHARED DRIVEWAY EASEMENT

SCALE IN FEET

IRON PIPE FOUND S. 62°-45'-50" W. OF CORNER 0.52'

THIS PLAN IS TO BE INDEXED UNDER THE FOLLOWING ROADS: LAUREL LANE

BY: REGISTERED PROFESSIONAL LAND SURVEYOR

PLAN OF PROPOSED DRIVEWAY EASEMENT SHARED BY LOTS 146 & 147 ASSESSOR PLAT LOCATED ON LAUREL LANE IN JAMESTOWN R.I.

DATE: 8-14-10 SCALE: 1" = 40'

HILBERN
 Land Surveyors and Planners

225 B SHADY LEA RD. N. KINGSTOWN, RI 02852 (401)294-4080

