


HPF 172B

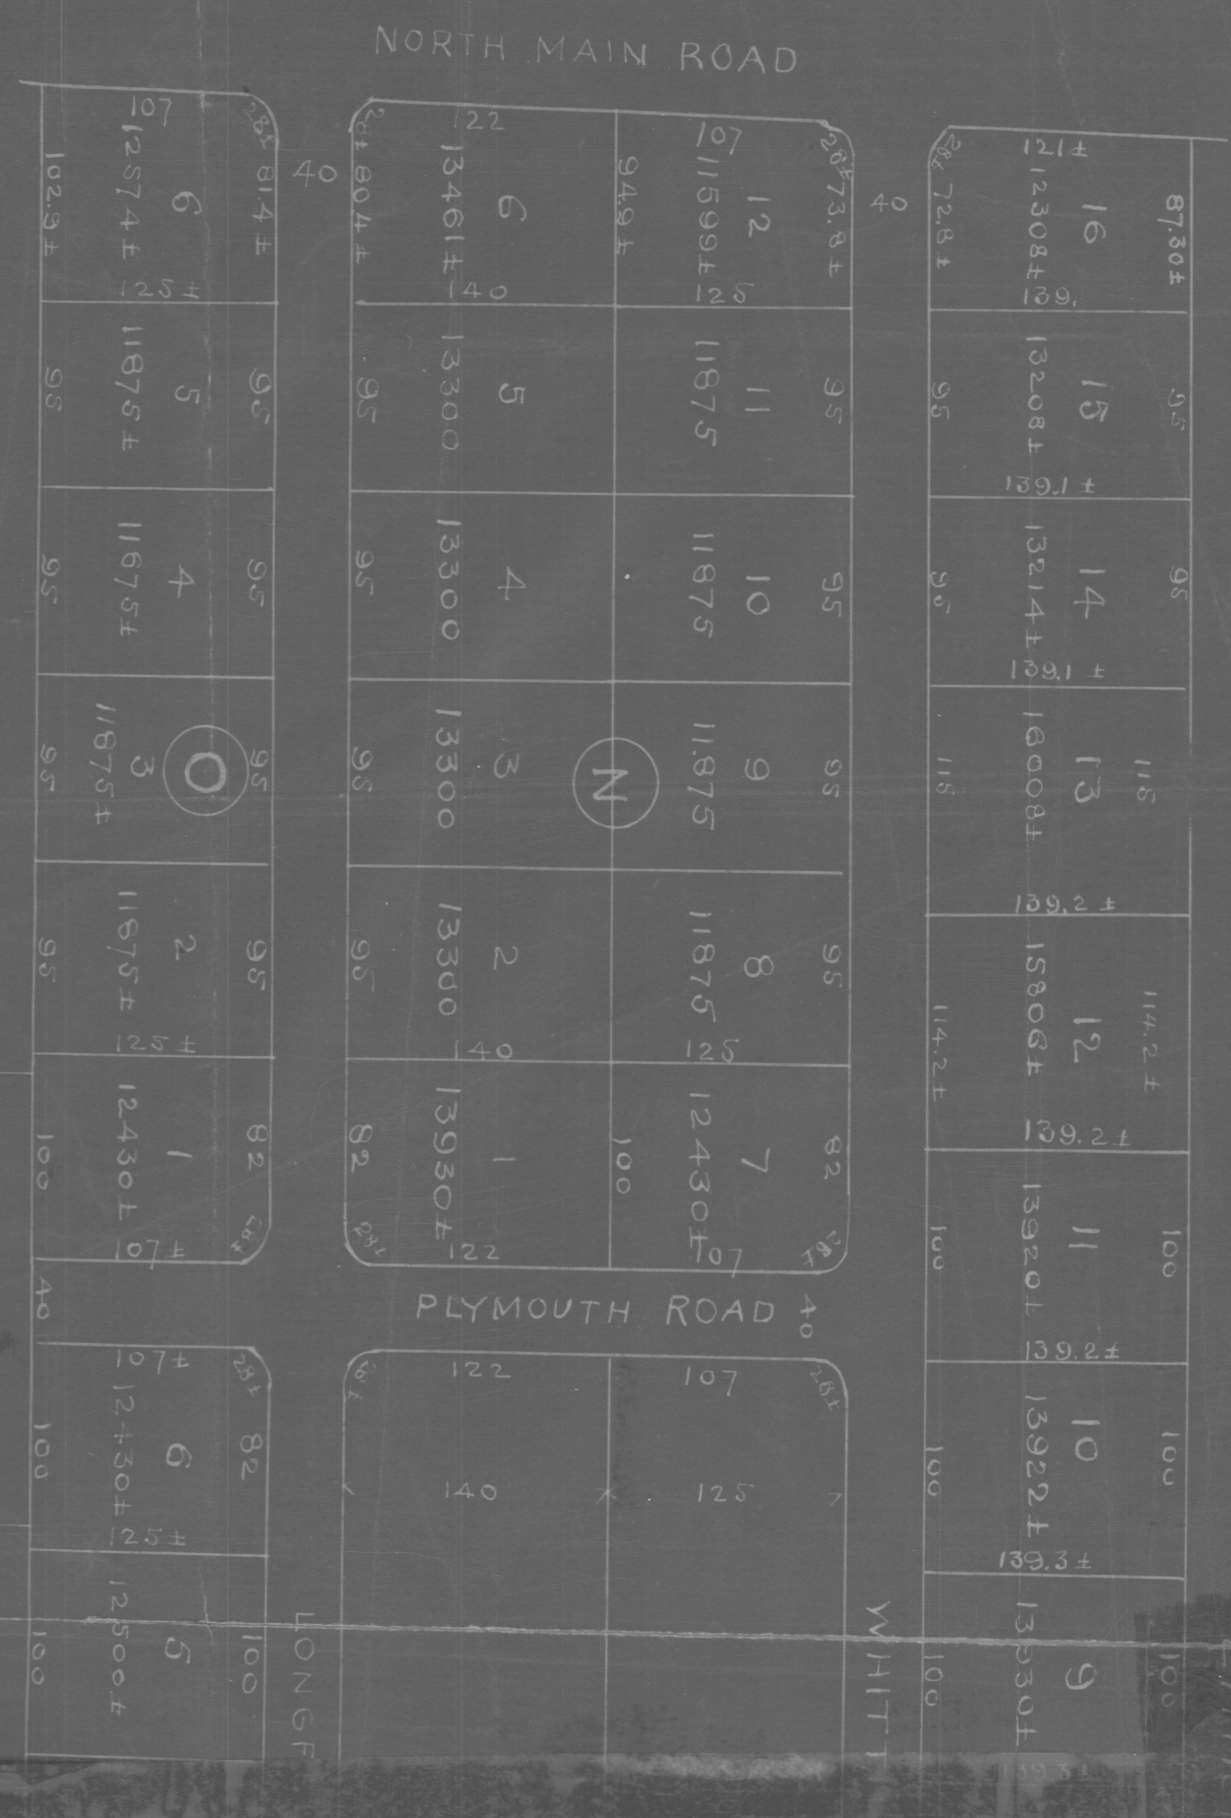

Field of
Shoreby Hills
Jamestown, R.I.

Being second subdivision made by
Jamestown Land Company
Scale of Feet 2 3

Office of J. Peabody, C.E.
Newport, R.I., Aug 19 1911.



This is to certify
are not dedicated or reserved
the use of owners of the
roads and to be made
Company reserves, this
designated on this plat
on any road or part
changed or any time
In testimony
by its President

Attest:



This is to certify
are not dedicated or reserved
the use of owners of the
roads and to be made
Company reserves, this
designated on this plat
on any road or part
changed or any time
In testimony
by its President

Attest:

Secretary

HPF 172B



Field of
Shoreby Hills
Jamestown, R.I.

Being second subdivision made by
Jamestown Land Company
Scale of Feet 2 3

Office of J. Peabody, C.E.
Newport, R.I., Aug 19 1911.



This is to certify
are not dedicated or reserved
the use of owners of the
roads and to be made
Company reserves, this
designated on this plat
on any road or part
changed or any time
In testimony
by its President

Attest:

Secretary



This is to certify
are not dedicated or reserved
the use of owners of the
roads and to be made
Company reserves, this
designated on this plat
on any road or part
changed or any time
In testimony
by its President

Attest:

Secretary

HPF 172B



Field of
Shoreby Hills
Jamestown, R.I.

Being second subdivision made by
Jamestown Land Company
Scale of Feet 2 3

Office of J. Peabody, C.E.
Newport, R.I., Aug 19 1911.



This is to certify
are not dedicated or reserved
the use of owners of the
roads and to be made
Company reserves, this
designated on this plat
on any road or part
changed or any time
In testimony
by its President

Attest:

Secretary