

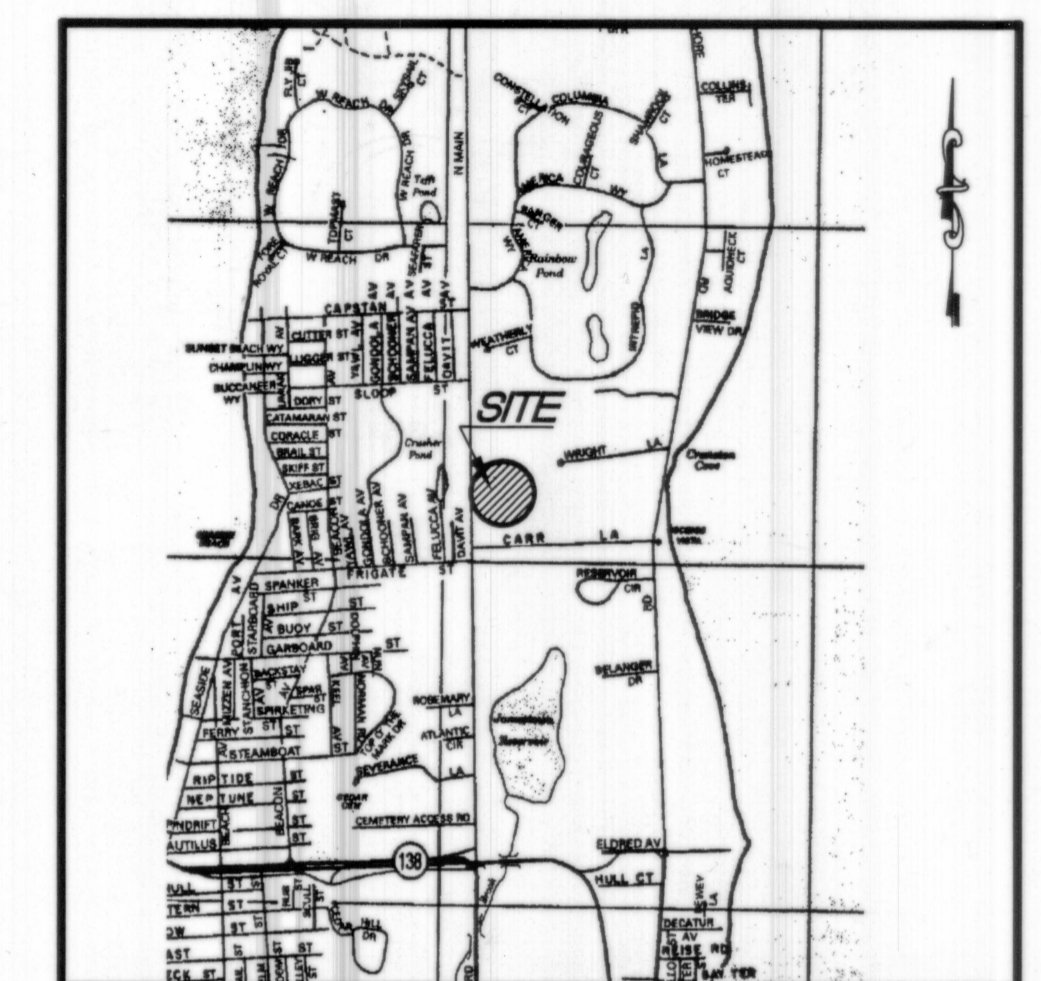


794-siteplan1.dwg

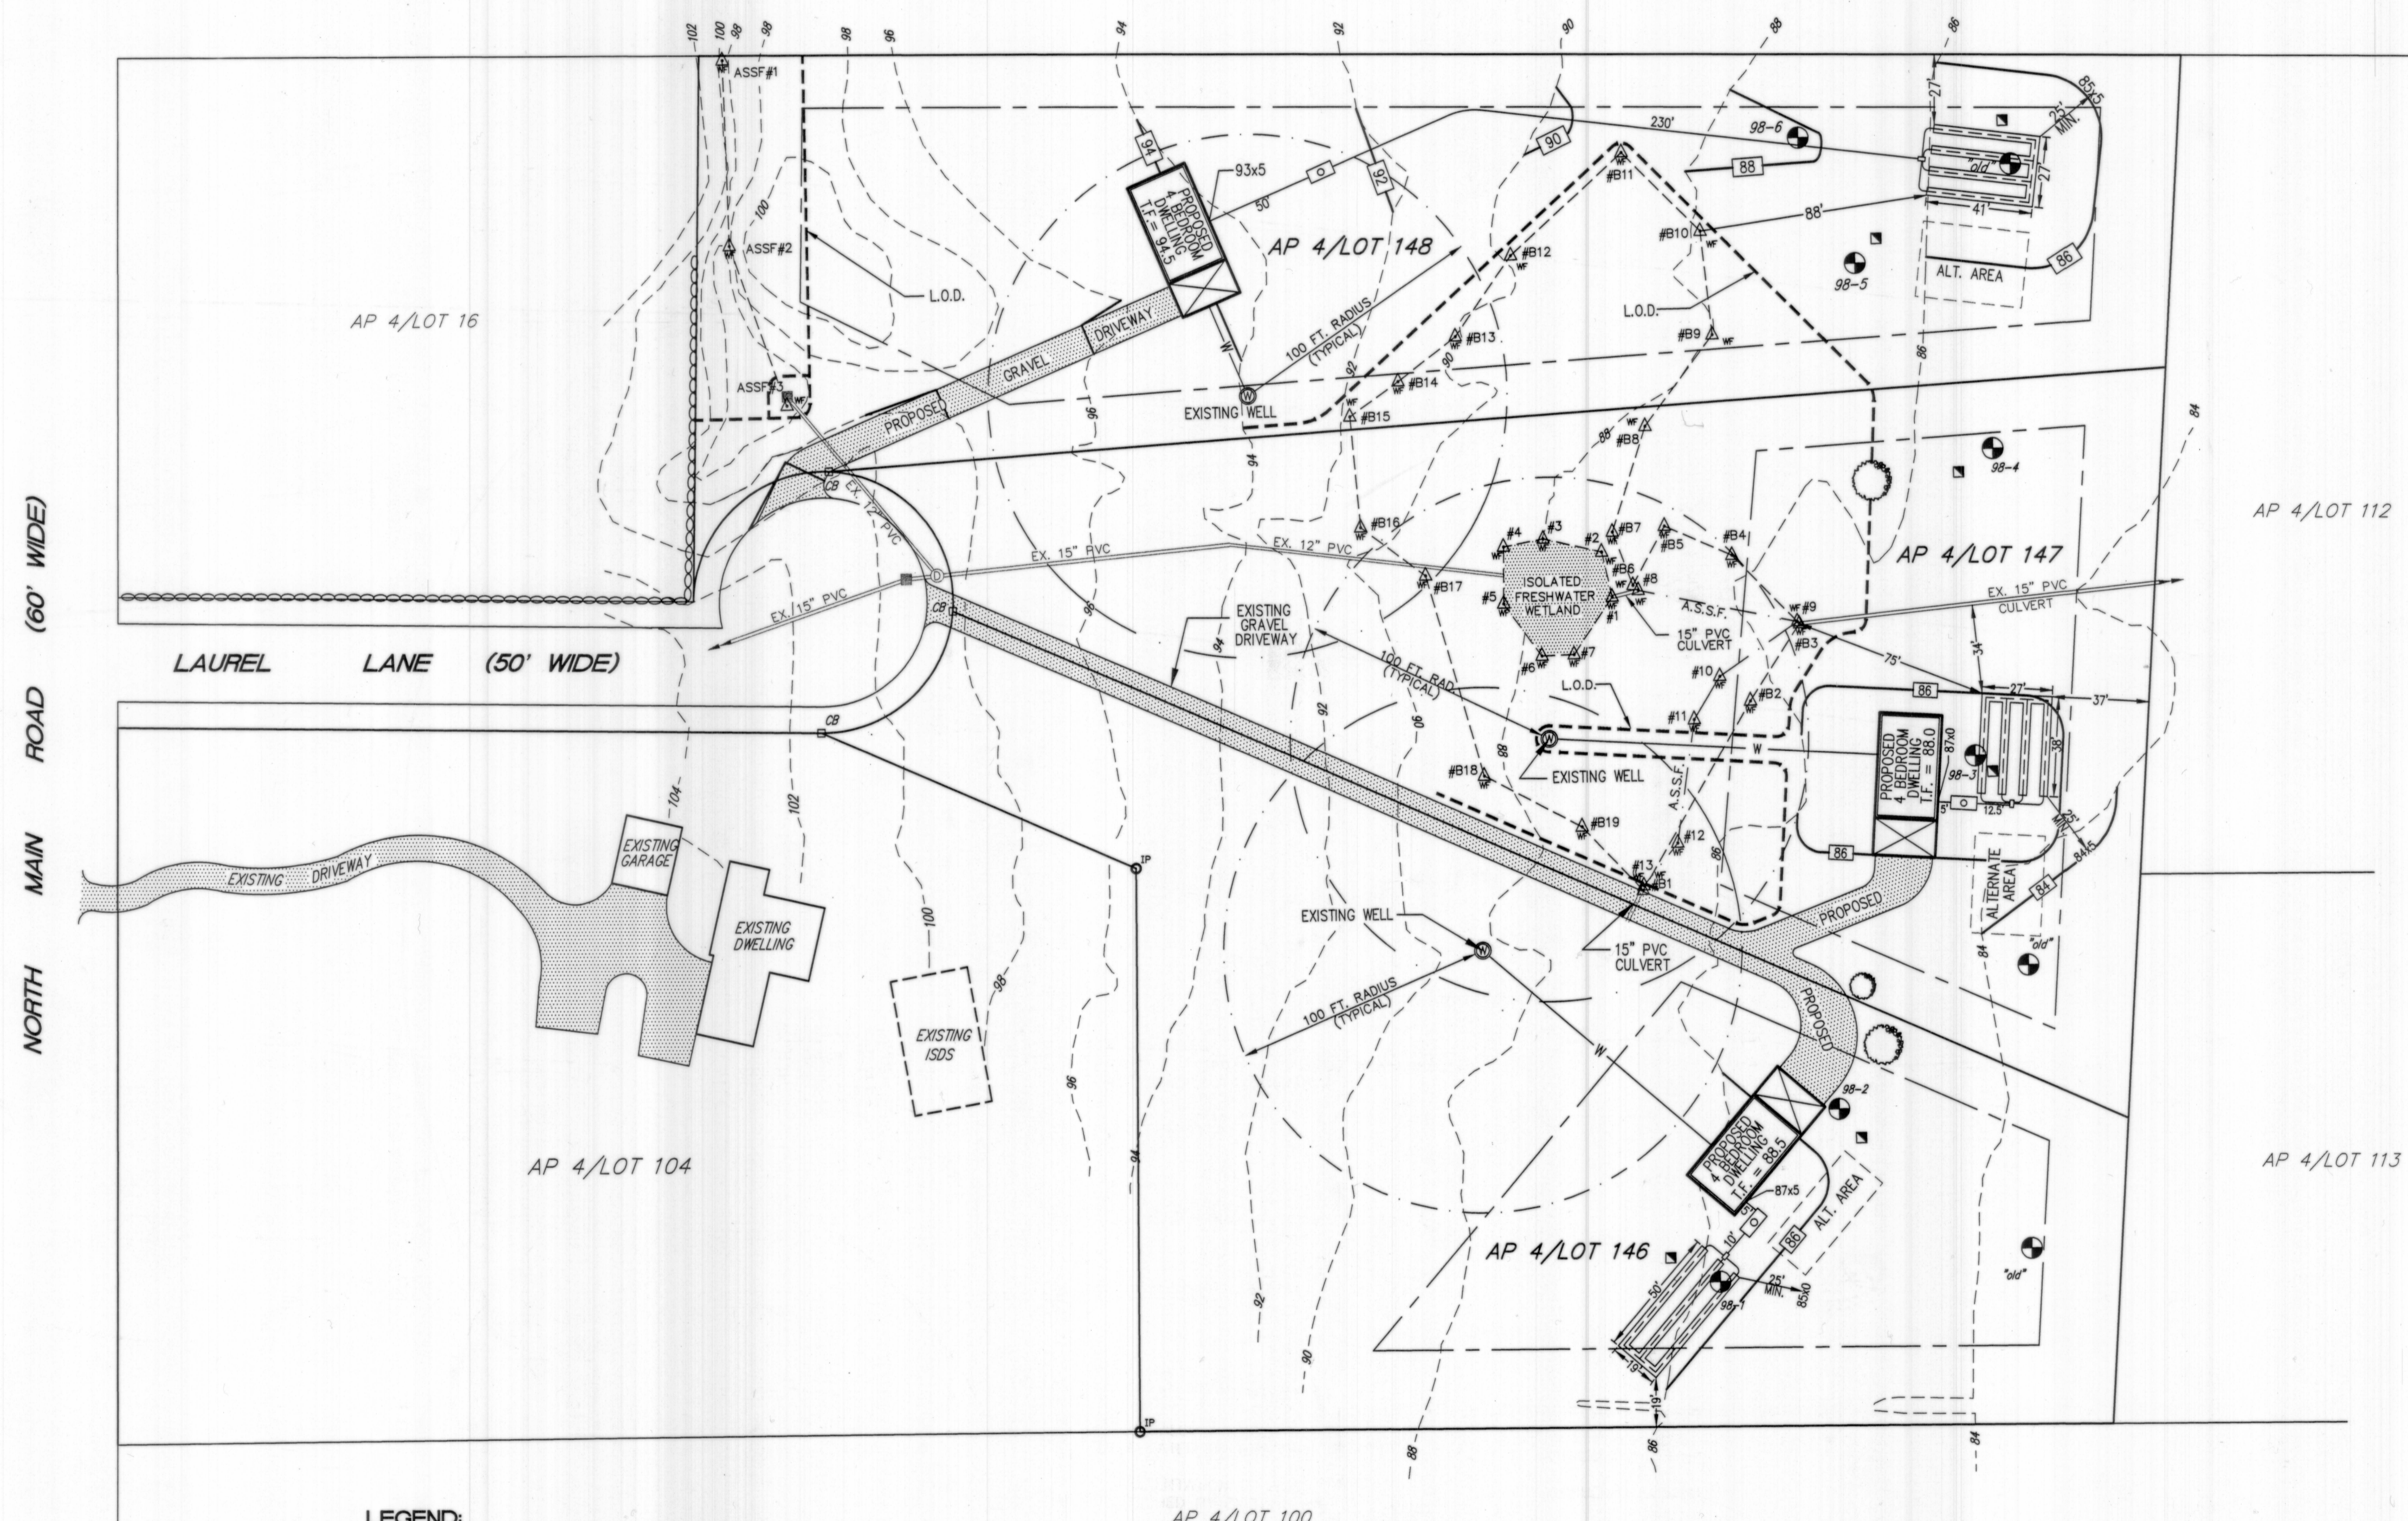

LOCATION MAP
NOT TO SCALE

- LEGEND:**
- AP 4/LOT 146 ASSESSORS PLAT/LOT NUMBER
 - EXISTING STONE WALL
 - EXISTING PROPERTY LINE
 - CB CONCRETE BOUND FOUND
 - - - - - LIMIT OF DISTURBANCE/HAY BALE LINE
 - - - - - EXISTING CONTOURS
 - - - - - PROPOSED CONTOURS
 - - - - - PROPOSED WATER LINE
 - - - - - ZONING SETBACKS

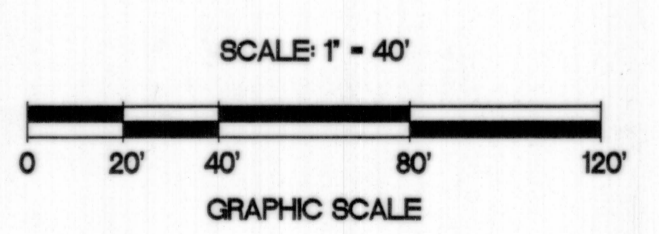

Received for record in Jamestown, R.I.
 Aug 31, 2000 at 11:18 AM
 John P. Cato, Town Clerk
 32.00

COMPOSITE PLAN
THE THICKET
 ASSESSOR'S PLAT 4/LOTS 104 and 146
 SITUATED IN
 JAMESTOWN, RHODE ISLAND

PREPARED FOR
RICHARD WING

PREPARED BY

CAITO CORPORATION
 LAND PLANNERS

JOHN P. CATO
 CIVIL ENGINEERS
 935 PHENIX AVENUE
 CRANSTON, RHODE ISLAND
 02921-1107
 401-946-0300
 fax: 401-944-6009

AUGUST, 1999
 REVISED: JANUARY, 2000

© 1999 JOHN P. CATO CORPORATION