


HPF 181A

I HEREBY CERTIFY THAT THIS SURVEY AND PLAN CONFORMS TO A CLASS 1 STANDARD AS ADOPTED BY THE RHODE ISLAND BOARD OF REGISTRATION FOR PROFESSIONAL LAND SURVEYORS.


BY: Robert C. Cournoyer 9/8/03 DATE
ROBERT C. COURNOYER, PLS#1615

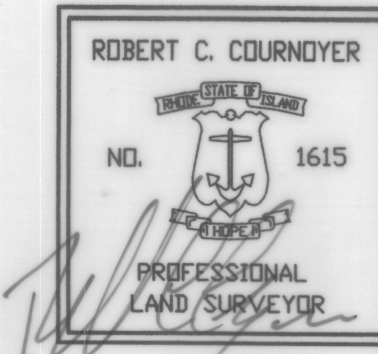

RC COURNOYER ENTERPRISES, INC.
297 COMSETT AVENUE SUITE 7
WEST WARWICK, R.I. 02893
PHONE 401-826-8811
FAX 401-826-8812

PLAN OF WATER EASEMENT TO BE DEEDED FROM RICHARD JONES & SHERRY JONES TO THE TOWN OF JAMESTOWN PLAT 12, LOT 49 HULL COVE STREET & GRAY GULL LANE JAMESTOWN, RHODE ISLAND




DRAWING NO:	CONLEE	REVISED:	SEPT. 2, 2003	SCALE:	1" = 20'
SHEET NO:	1 OF 1	DATE:	AUG. 18, 2003	DRAWN BY:	MICHAEL R. DARVEAU

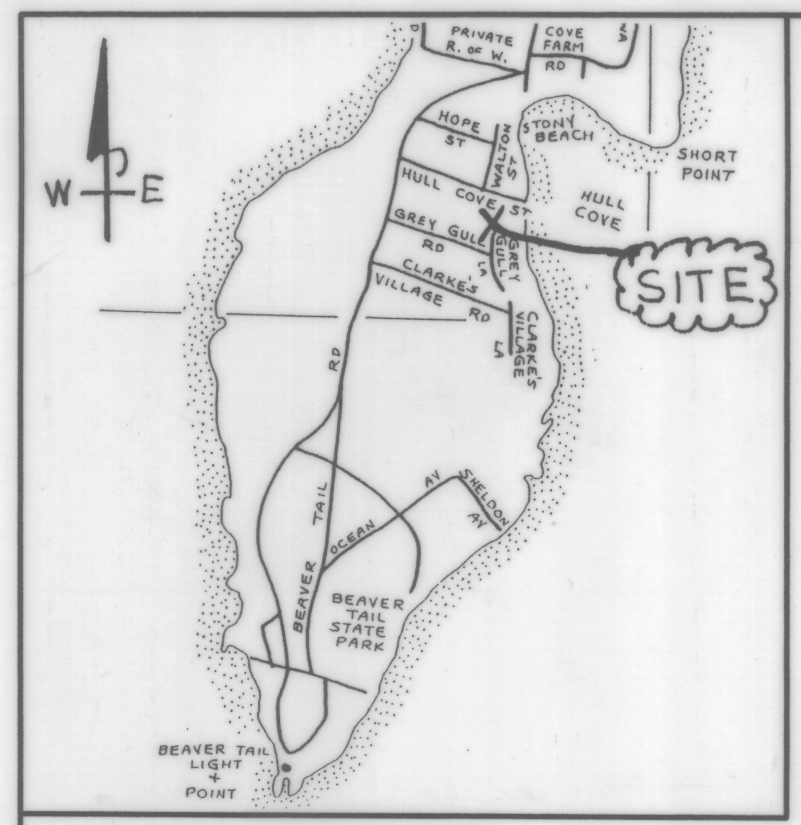

- LEGEND**
- GB GRANITE BOUND
 - FND FOUND
 - I.P. IRON PIPE
 - DH DRILL HOLE
 - N/F NOW OR FORMERLY
 - S.F. SQUARE FEET

PLAN REFERENCE:
HULLCOVE, PROPERTY OF BEAVERTAIL PARK COMPANY, JAMESTOWN, R.I., SCALE: 1"=80' BY R.J. EASTON & SON, C.L., NEWPORT, R.I., JAN. 26, 1921 AND RECORDED IN THE TOWN OF JAMESTOWN LAND EVIDENCE RECORDS.

DEED REFERENCE:
BOOK 84 AT PAGE 447

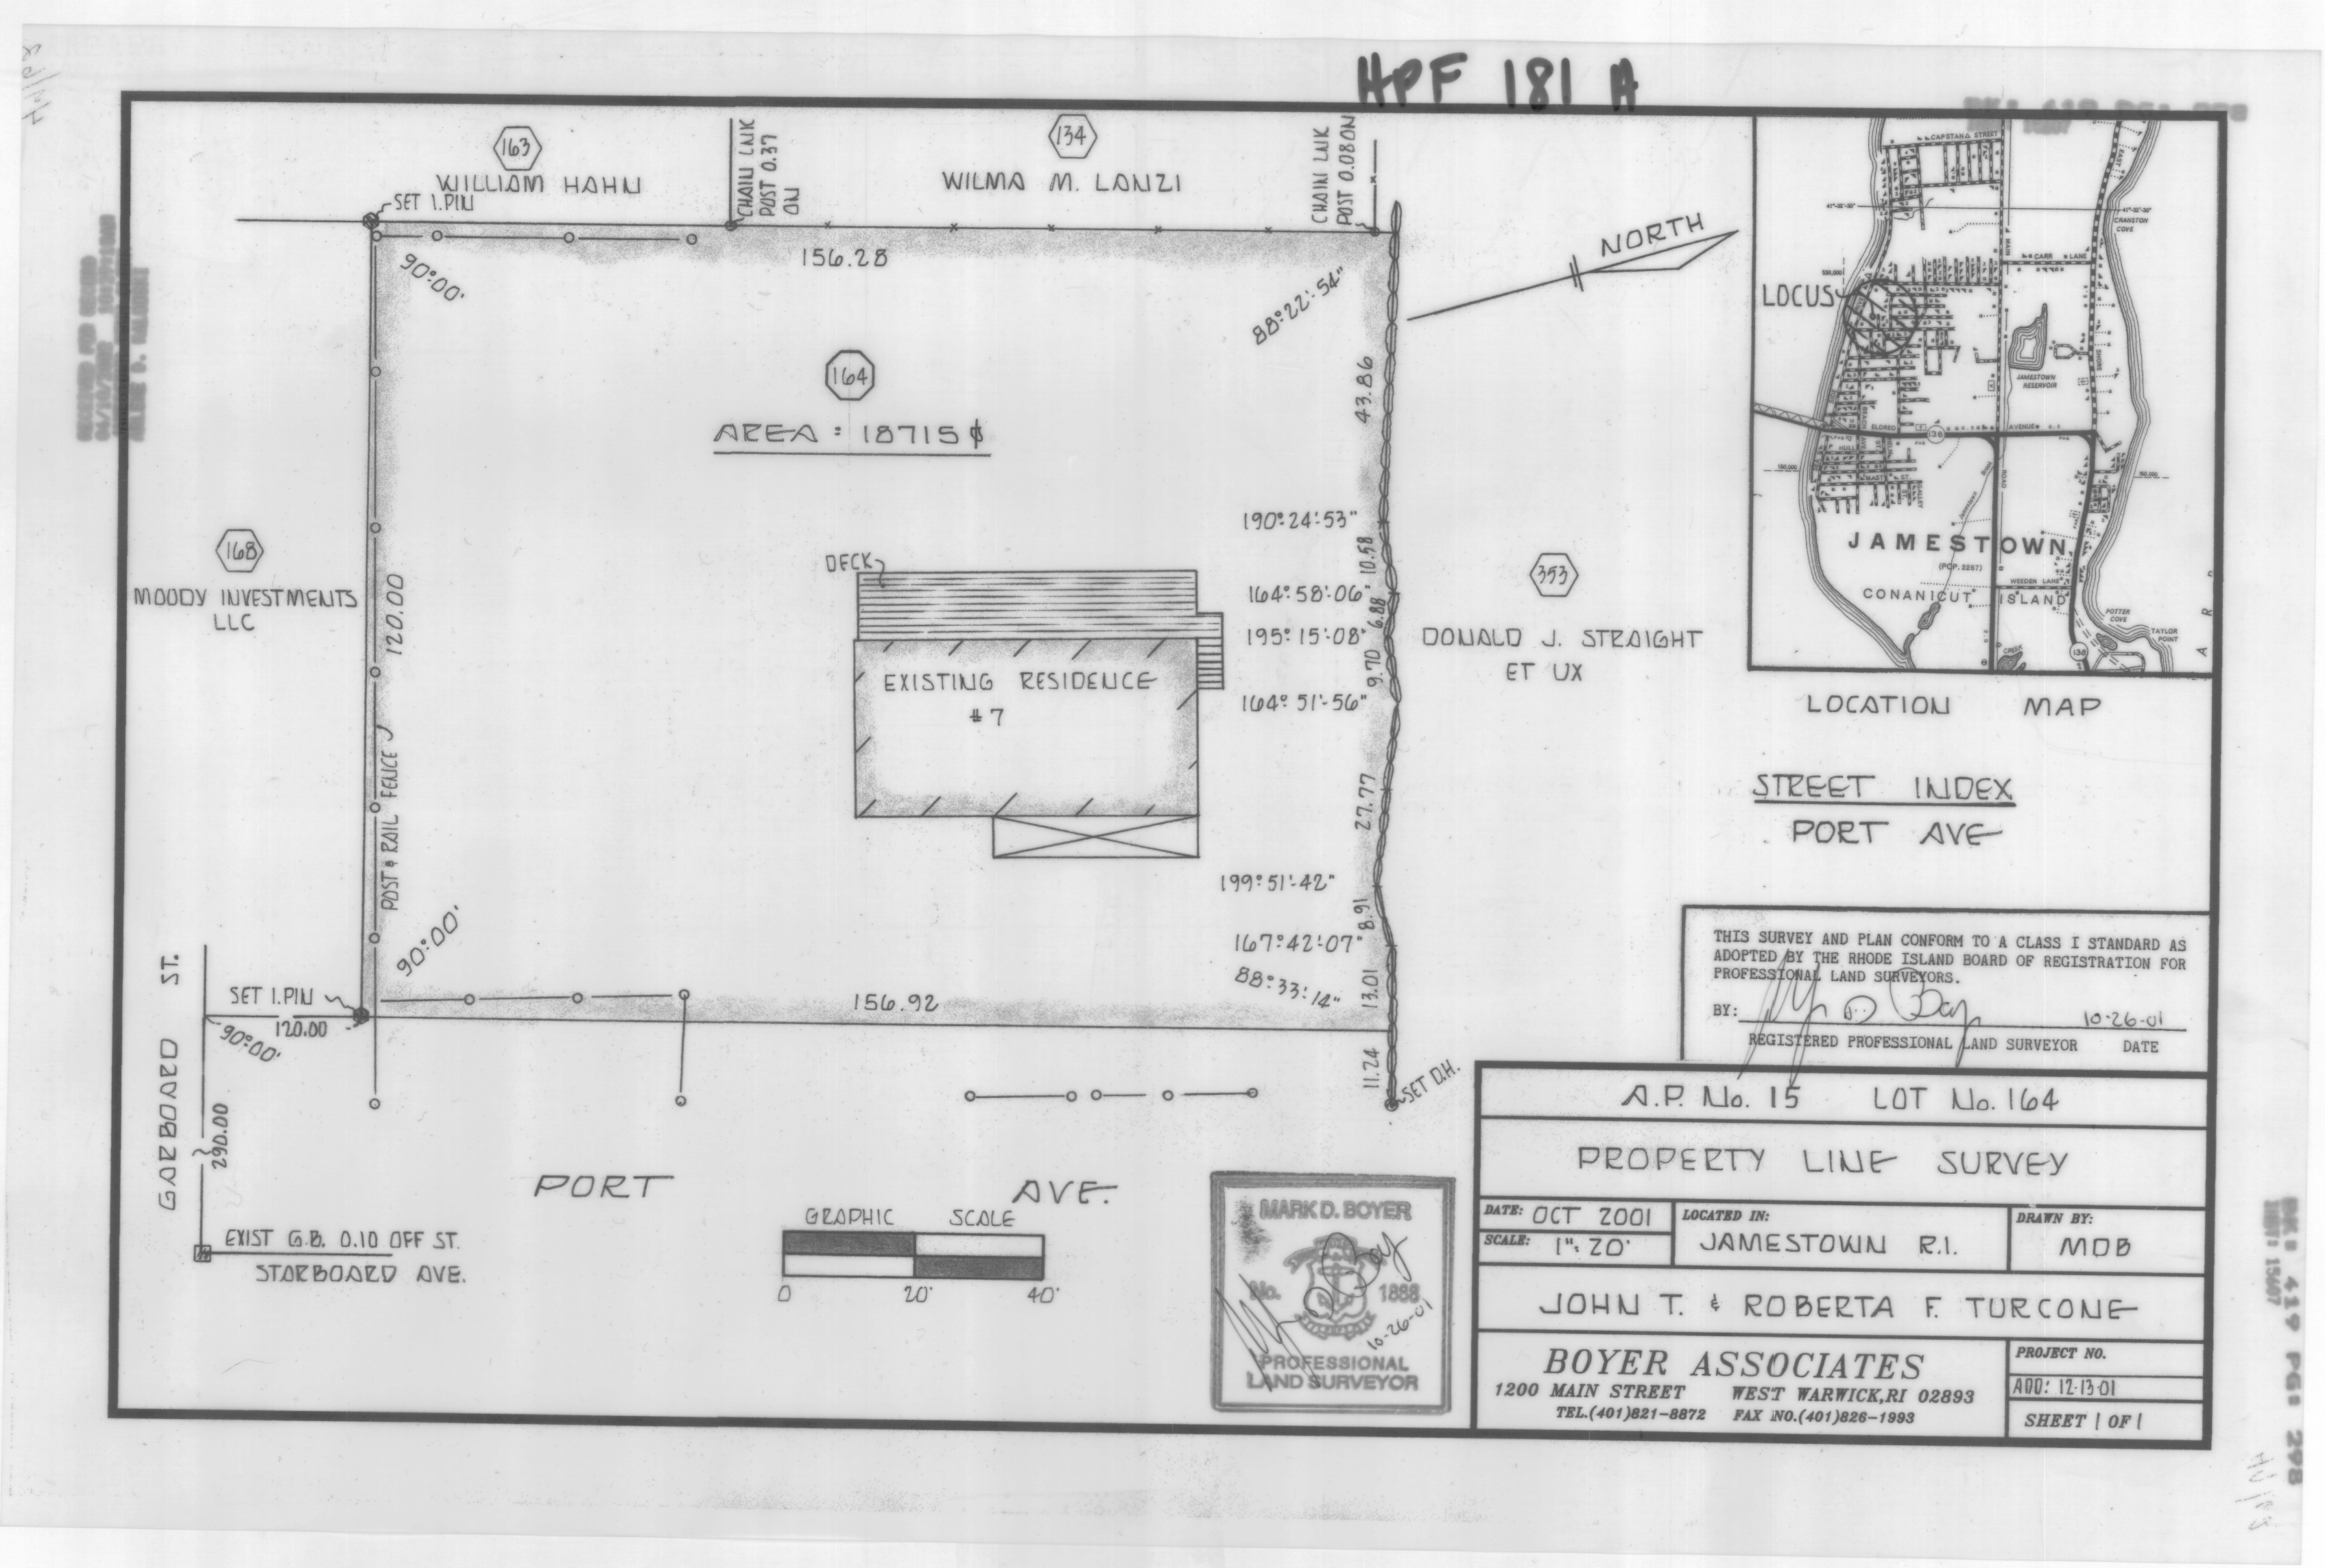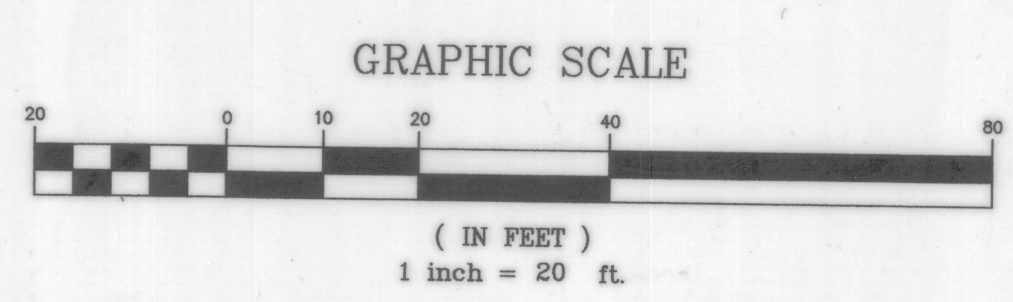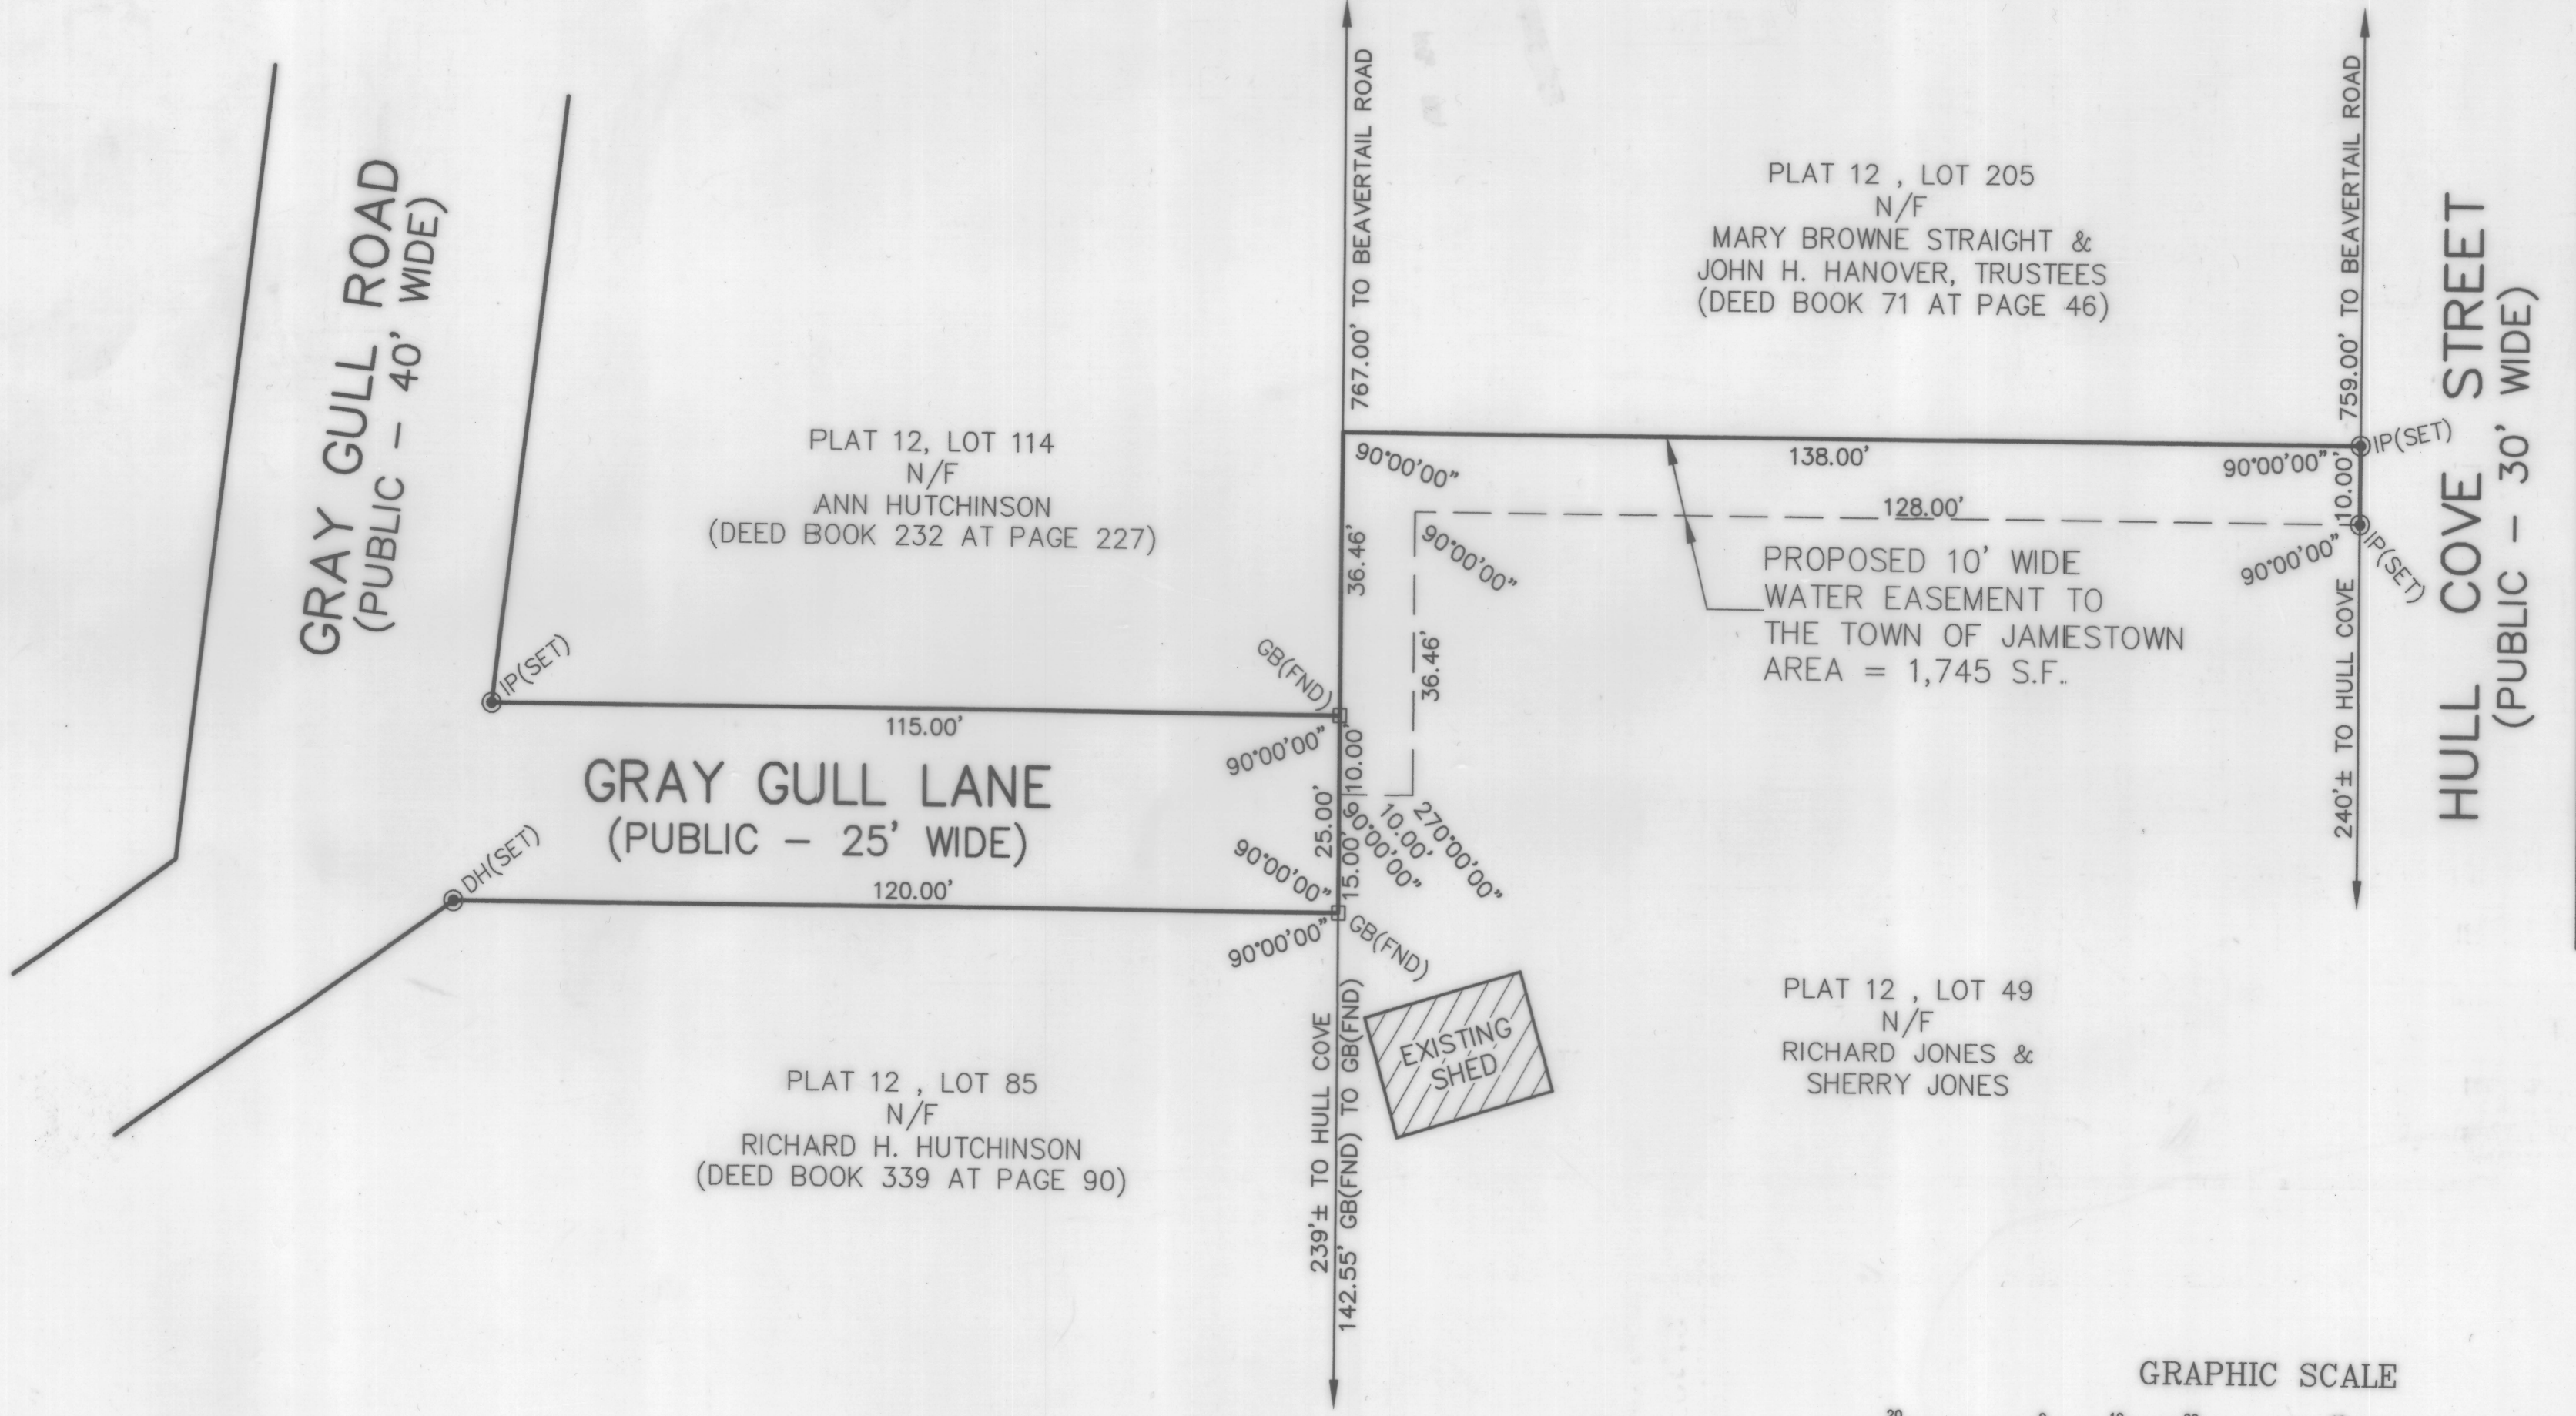

THIS SURVEY AND PLAN CONFORM TO A CLASS I STANDARD AS ADOPTED BY THE RHODE ISLAND BOARD OF REGISTRATION FOR PROFESSIONAL LAND SURVEYORS.

BY: Mark D. Boyer 10-26-01 DATE
REGISTERED PROFESSIONAL LAND SURVEYOR

A.P. No. 15 LOT No. 164

PROPERTY LINE SURVEY

DATE: OCT 2001 LOCATED IN: JAMESTOWN R.I. DRAWN BY: MOB

SCALE: 1" = 20'

JOHN T. & ROBERTA F. TURCONE

BOYER ASSOCIATES
1200 MAIN STREET WEST WARWICK, R.I. 02893
TEL (401) 851-8872 FAX NO. (401) 858-1993

PROJECT NO. ADD: 12-15-01 SHEET 1 OF 1

