


HPF 182 A


BK: 423 PG: 247
INST: 16001

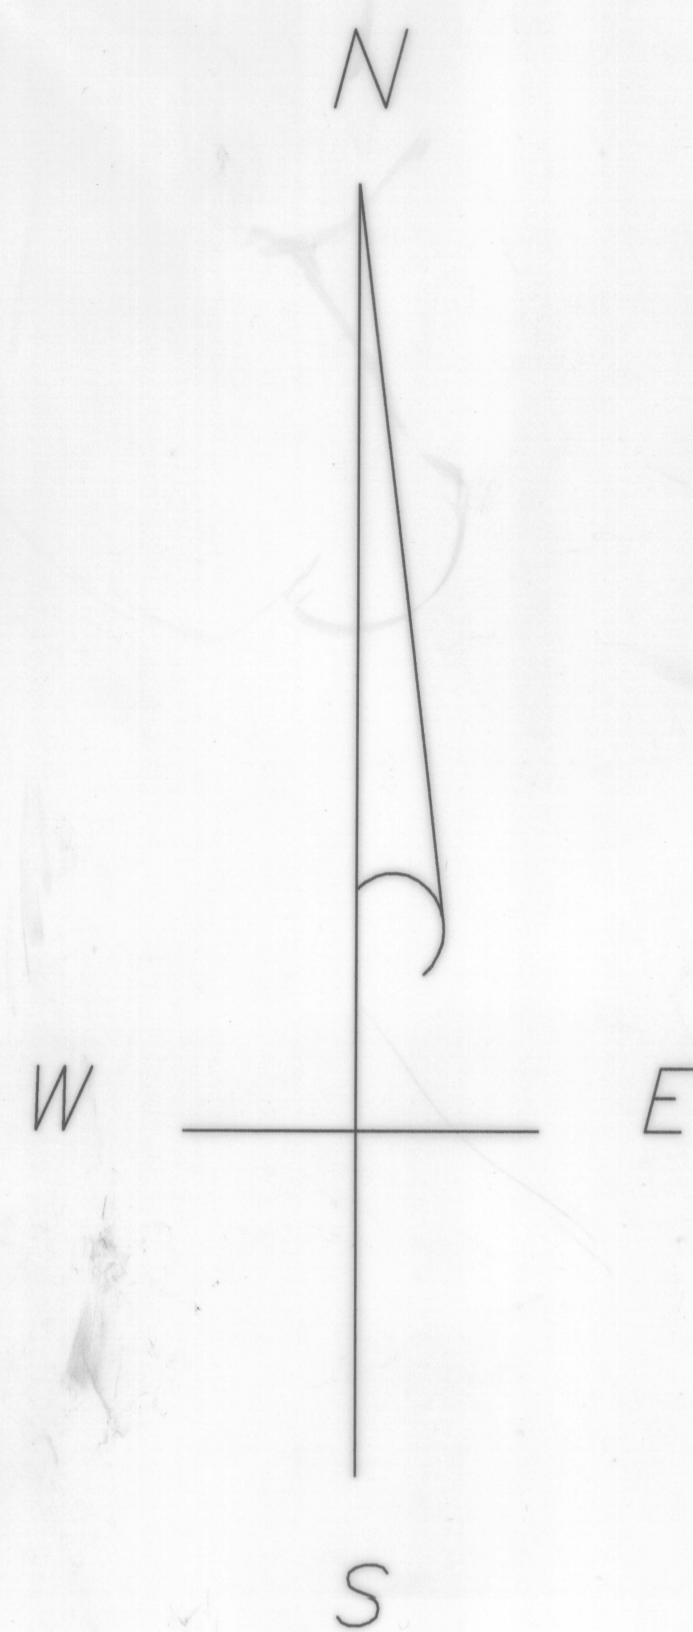

PLAN OF LAND
OF
LOTS 318 AND 753 AP 8
JAMESTOWN, RHODE ISLAND
FOR
EDWARD F. & CLAIRE E. FURTADO
AND
EVELYN FURTADO

DECEMBER, 1988

PREPARED BY
RICHARD H. NUDENBERG R.L.S.
JAMESTOWN, R.I.

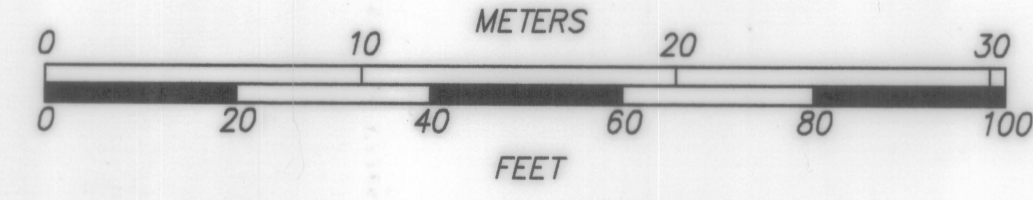

SCALE 1 INCH = 20 FEET
CONVERSION: 1 FOOT = .3048 METERS

FILE BY LUTHER STREET

REVISED 4/2002: ADDED FILE BY BLOCK

RECEIVED FROM RESERVE
JAN 17 2002
RICHARD H. NUDENBERG
REGISTERED LAND SURVEYOR