





HPF 106A

HPF 106A

© 1995 LAND USE SPECIALISTS, INC. ALL RIGHTS RESERVED. THIS PLAN OR ANY PORTIONS THEREOF MAY NOT BE REPRODUCED IN ANY FORM WITHOUT WRITTEN CONSENT FROM LAND USE SPECIALISTS, INC.

UNLESS OTHERWISE INDICATED HEREON, THIS PLAN CONFORMS TO A CLASS SURVEY STANDARD AS DESCRIBED WITHIN ETHICAL STANDARDS OF LAND SURVEYING IN THE STATE OF RHODE ISLAND.

NO.	DATE	REMARKS
1	08/21/95	AS SHOWN
2	08/21/95	AS SHOWN

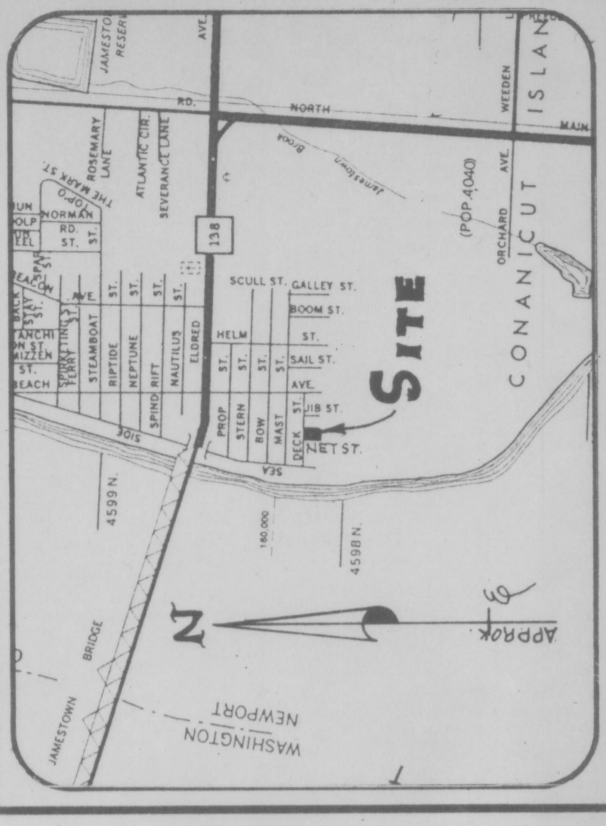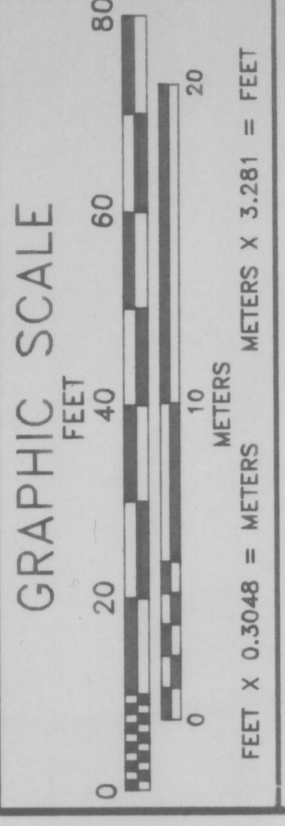

LOCUS MAP (Not to Scale)
PLAN OF REPLAT
PREPARED FOR:

JOHN TANTIMONACO
SITUATED IN:
JAMESTOWN, RHODE ISLAND
ASSESSORS PLAT 14, LOTS 316 & 317
DECK STREET & NET STREET

LAND USE SPECIALISTS, INC.
865 OLD BAPTIST ROAD
NORTH KINGSTOWN, RHODE ISLAND



LAND SURVEYING/PLANNING/ENGINEERING/CONSULTATION

DATE: 10/08/90 1" = 20'
DRAWN BY: JLF, RSM
CHECKED BY: RWA
JAS00306
DRAWING FILE NO.: 7-204
SHEET 1 OF 1

