



HPF # 217A

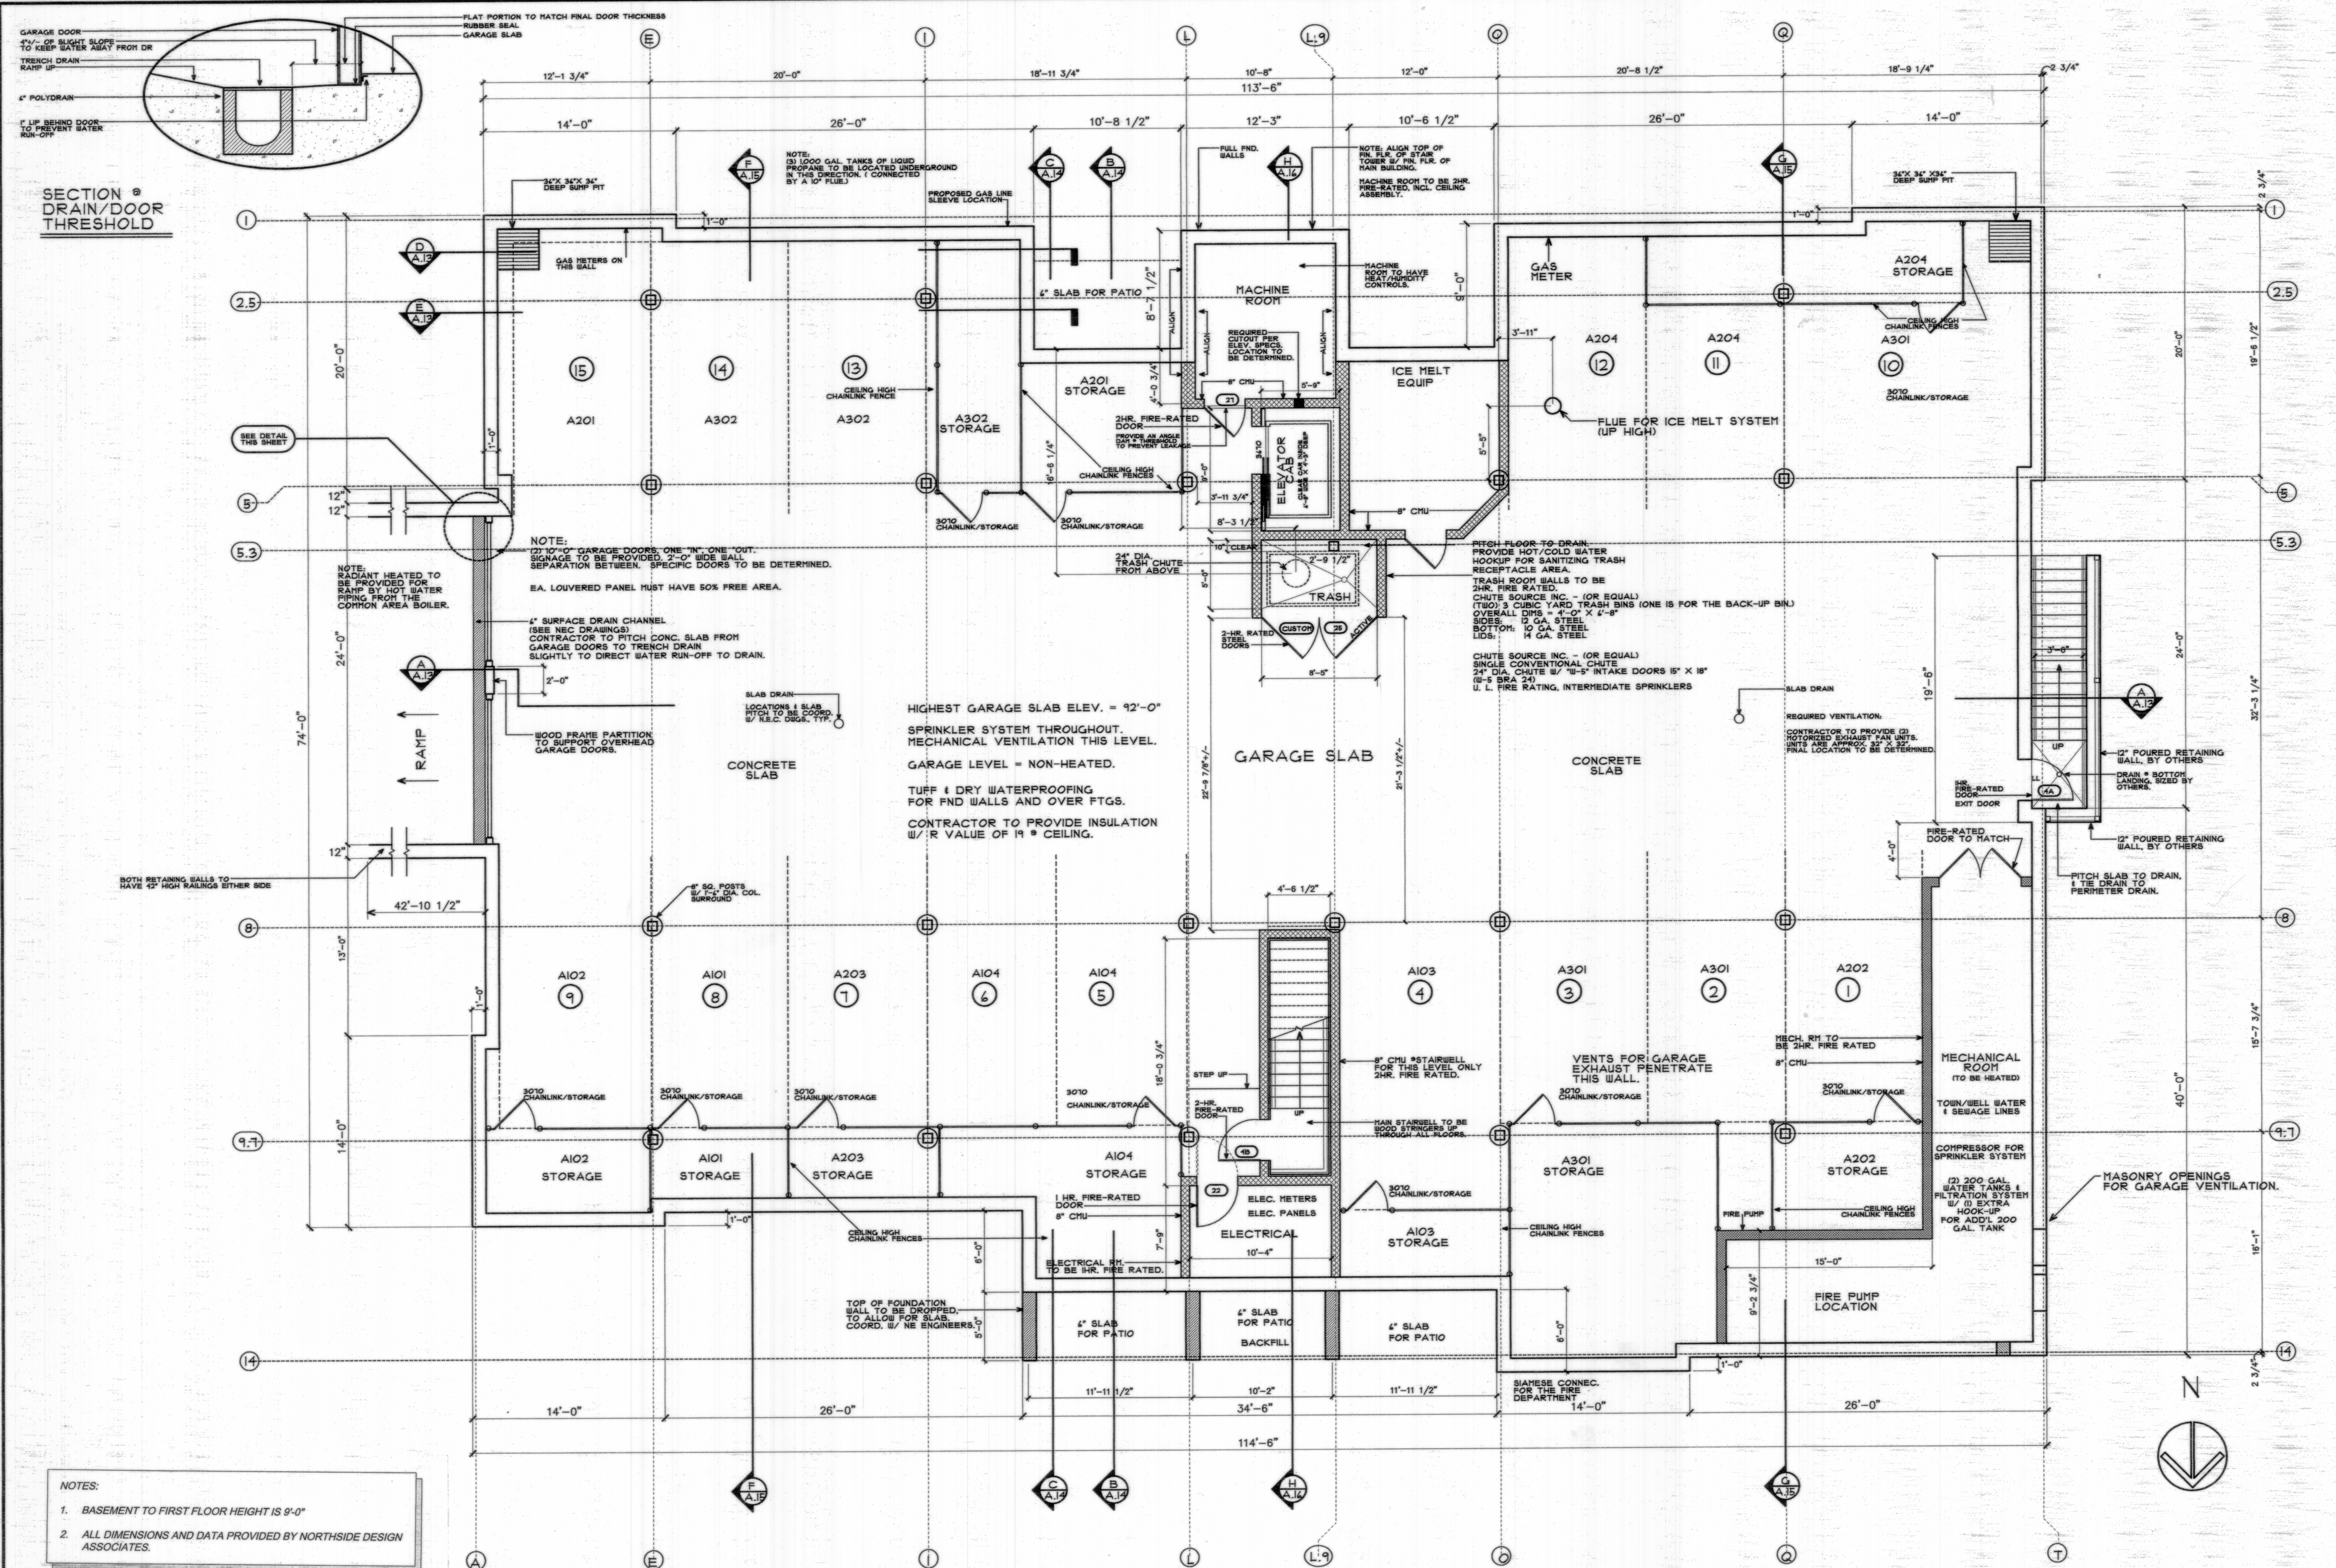

**SECTION @
DRAIN/DOOR
THRESHOLD**

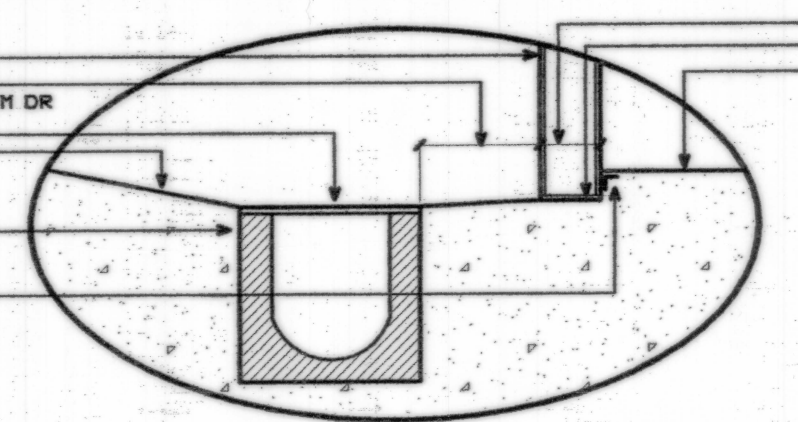

- NOTES:**
1. BASEMENT TO FIRST FLOOR HEIGHT IS 9'-0"
 2. ALL DIMENSIONS AND DATA PROVIDED BY NORTHSIDE DESIGN ASSOCIATES.

HIGHEST GARAGE SLAB ELEV. = 92'-0"
SPRINKLER SYSTEM THROUGHOUT.
MECHANICAL VENTILATION THIS LEVEL.
GARAGE LEVEL = NON-HEATED.
TUFF & DRY WATERPROOFING
FOR FND WALLS AND OVER FTGS.
CONTRACTOR TO PROVIDE INSULATION
W/ R VALUE OF 19 @ CEILING.

KNOWLES COURT

SCALE: 3/16" = 1'-0"

REVISION DESCRIPTION	REVISION OF STORAGE/PARKING UNIT #'S
DATE	REVISION OF STORAGE UNITS AND DOORS
4/30/04	ADDENDUM #2
10/14/04	ADDENDUM #3
3/23/05	REVISION OF STORAGE UNITS AND DOORS
08/04/07	REVISION OF STORAGE/PARKING UNIT #'S
RECEIVED FOR REGISTRATION	
ERT ARCHITECTS, INC. PLANNING ARCHITECTURE CONSTRUCTION PO BOX 943 YARMOUTHPORT, MA 02876 28 NARRAGANSETT AVE. JAMESTOWN, RI 02835 TEL: 401 848 8888	
NORTHSIDE DESIGN ASSOCIATES DISTINCTIVE RESIDENTIAL & COMMERCIAL DESIGN 100 NORTHSIDE DRIVE • JAMESTOWN, RI 02835 (401) 282-2210	
BASEMENT/GARAGE PLAN JAMESTOWN PLACE 35 KNOWLES COURT JAMESTOWN, RI 02835	
SCALE: 3/16" = 1'-0"	DATE: 08/04/07
SHEET NO. A.0-A6	