



NORTHEAST ENGINEERS & CONSULTANTS, INC.

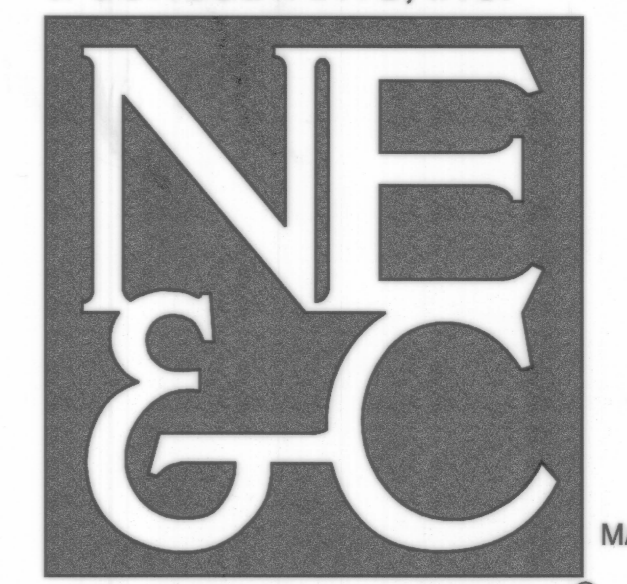

- SITE/CIVIL
- LAND PLANNING
- WATERFRONT
- SURVEYING
- GEOTECHNICAL
- ENVIRONMENTAL
- TRANSPORTATION
- STRUCTURAL
- MATERIALS TESTING

A KNOWLEDGE CORPORATION®
55 JOHN CLARKE ROAD MIDDLETOWN RHODE ISLAND 02842
PHONE (401) 849-0810 FAX (401) 846-4169
WWW.NORTHEASTENGINEERS.COM

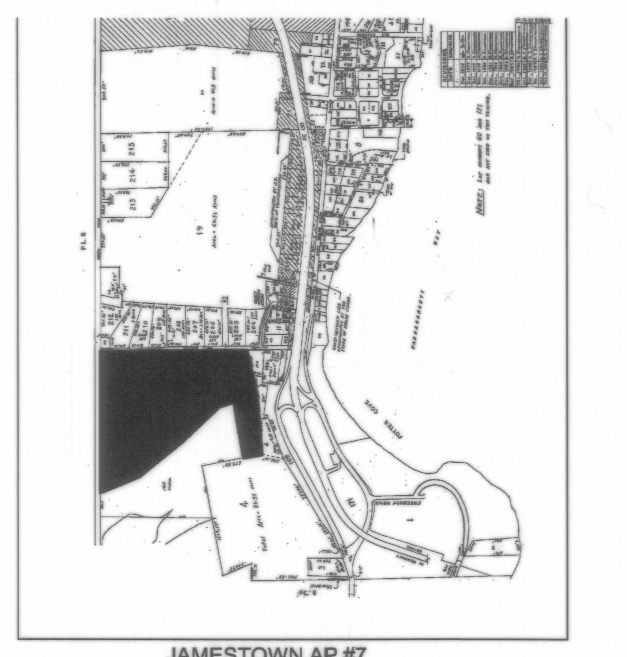

THIS SURVEY AND PLAN CONFORM TO A CLASS I STANDARD AS ADOPTED BY THE RHODE ISLAND BOARD OF REGISTRATION FOR PROFESSIONAL LAND SURVEYORS.

RECEIVED FOR RECORD
Dec 27, 2007 02:28:40 PM
JAMESTOWN TOWN CLERK
ARLENE D. PETTIT

DATE: / /
BY: _____
REGISTERED PROFESSIONAL LAND SURVEYOR

No.	Revision	Date	App.
1	ADD 10' WIDE PEDESTRIAN EASEMENT	12/1/07	RFL

Designed By: AS Drawn by: PJG Checked by: RFL
Scale: 1" = 80' Date: 2007-08-21
Project Title: NEALE FARM


Client/Owner:
TOWN OF JAMESTOWN
93 Narragansett Ave
Jamestown, Rhode Island

Issued for:

Drawing Title:
**PLAN OF LAND
AP 7, LOT 6
NORTH MAIN ROAD
JAMESTOWN, RHODE ISLAND**

Drawing Number: L-1
Sheet 1 of 1
Project Number: 07189.2
Survey Index: 15 - 7 - 6

OWNERSHIP AND USE OF DOCUMENTS: DRAWINGS AND SPECIFICATIONS, AS INSTRUMENTS OF PROFESSIONAL SERVICE, ARE AND SHALL REMAIN THE PROPERTY OF THE ENGINEER. THESE DOCUMENTS ARE NOT TO BE USED, IN WHOLE OR PART, FOR ANY OTHER PROJECTS OR PURPOSES, OR BY ANY OTHER PARTIES, THAN THOSE PROPERLY AUTHORIZED BY CONTRACT, WITHOUT THE EXPRESS AUTHORIZATION OF THE ENGINEER.

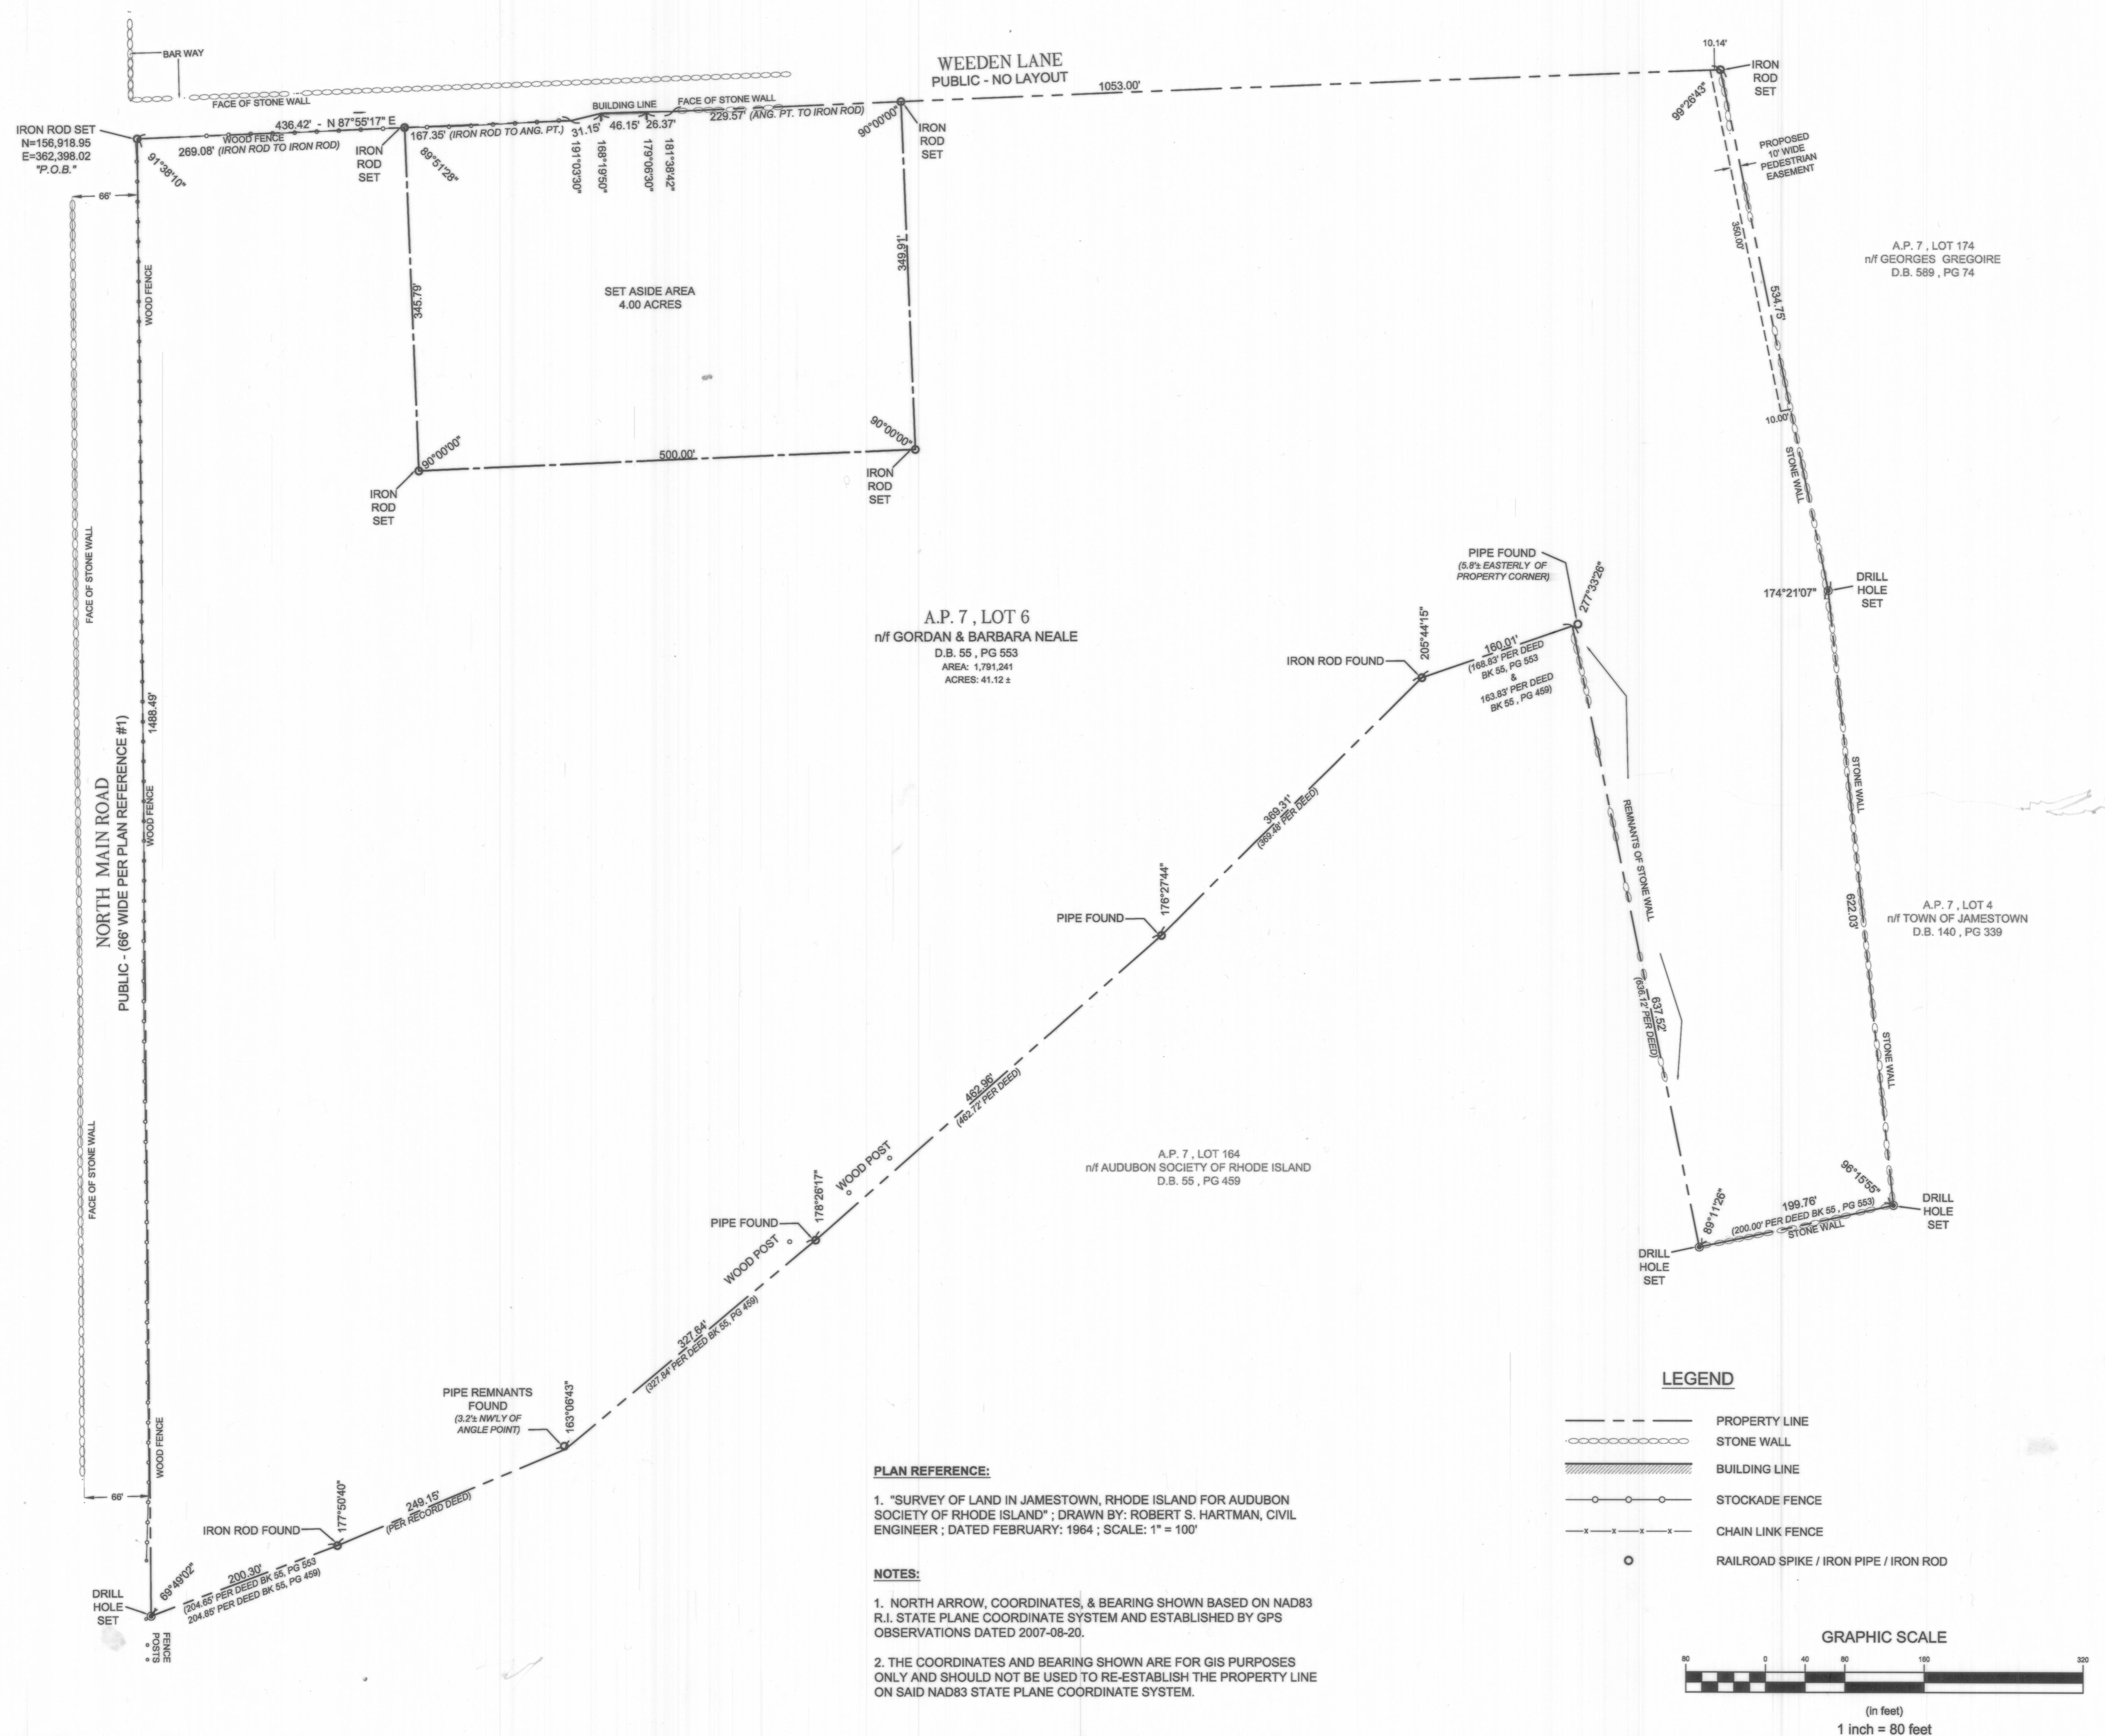

A.P. 7, LOT 6
n/f GORDAN & BARBARA NEALE
D.B. 55, PG 553
AREA: 1.791241
ACRES: 41.12 ±

A.P. 7, LOT 164
n/f AUDUBON SOCIETY OF RHODE ISLAND
D.B. 55, PG 459

A.P. 7, LOT 174
n/f GEORGES GREGOIRE
D.B. 589, PG 74

A.P. 7, LOT 4
n/f TOWN OF JAMESTOWN
D.B. 140, PG 339

PLAN REFERENCE:
1. "SURVEY OF LAND IN JAMESTOWN, RHODE ISLAND FOR AUDUBON SOCIETY OF RHODE ISLAND"; DRAWN BY: ROBERT S. HARTMAN, CIVIL ENGINEER; DATED FEBRUARY: 1964; SCALE: 1" = 100'

NOTES:
1. NORTH ARROW, COORDINATES, & BEARING SHOWN BASED ON NAD83 R.I. STATE PLANE COORDINATE SYSTEM AND ESTABLISHED BY GPS OBSERVATIONS DATED 2007-08-20.
2. THE COORDINATES AND BEARING SHOWN ARE FOR GIS PURPOSES ONLY AND SHOULD NOT BE USED TO RE-ESTABLISH THE PROPERTY LINE ON SAID NAD83 STATE PLANE COORDINATE SYSTEM.

