

HPF 274A

THE GEO. W. CARR ESTATE, JAMESTOWN R. I.


BELONGING TO
 SILAS CARR, LOTS 30 33 27 15 20 26 41 57 3 52
 ANNIE CARR, LOTS 46 1 45 16 17 50 25 2 51 47
 GEORGE F. CARR, LOTS 32 13 34 14 44 55 18 49 54 53
 ISAAC P. CARR, LOTS 11 59 5 6 10 21 7 37 24 38
 EUNICE B. LITTLEFIELD, LOTS 60 12 19 9 58 22 43 42 56 48
 STEPHEN G. CARR, LOTS 31 29 28 8 23 4 35 36 40 39

SURVEYED BY
 J. P. COTTON C.E. NEWPORT R. I.
 1889

Scale of feet
 100 200 300




HPF 274A

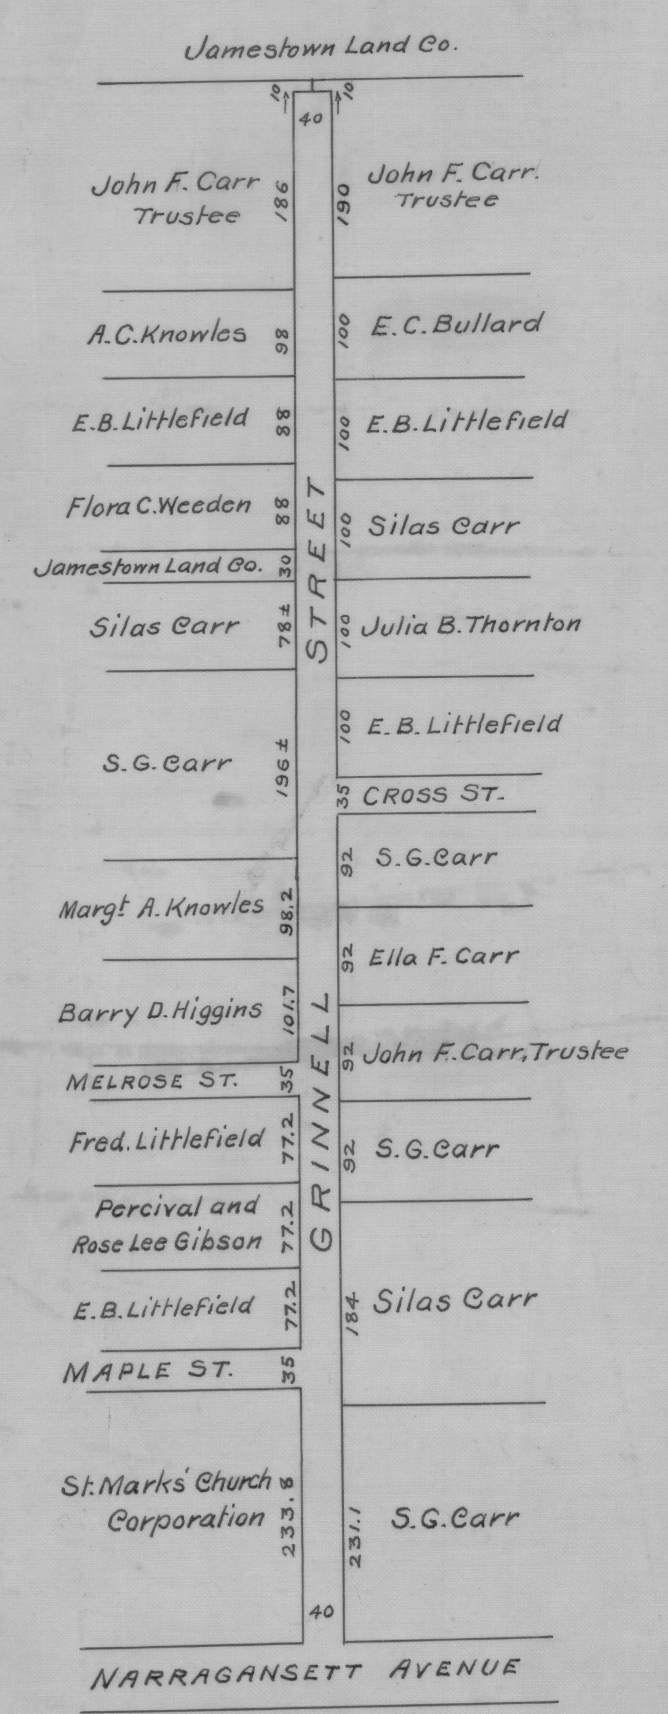


Surveyed by J. P. Cotton, C.E.
 Newport, R. I. Apr. 15, 1911.

Exhibit "A"

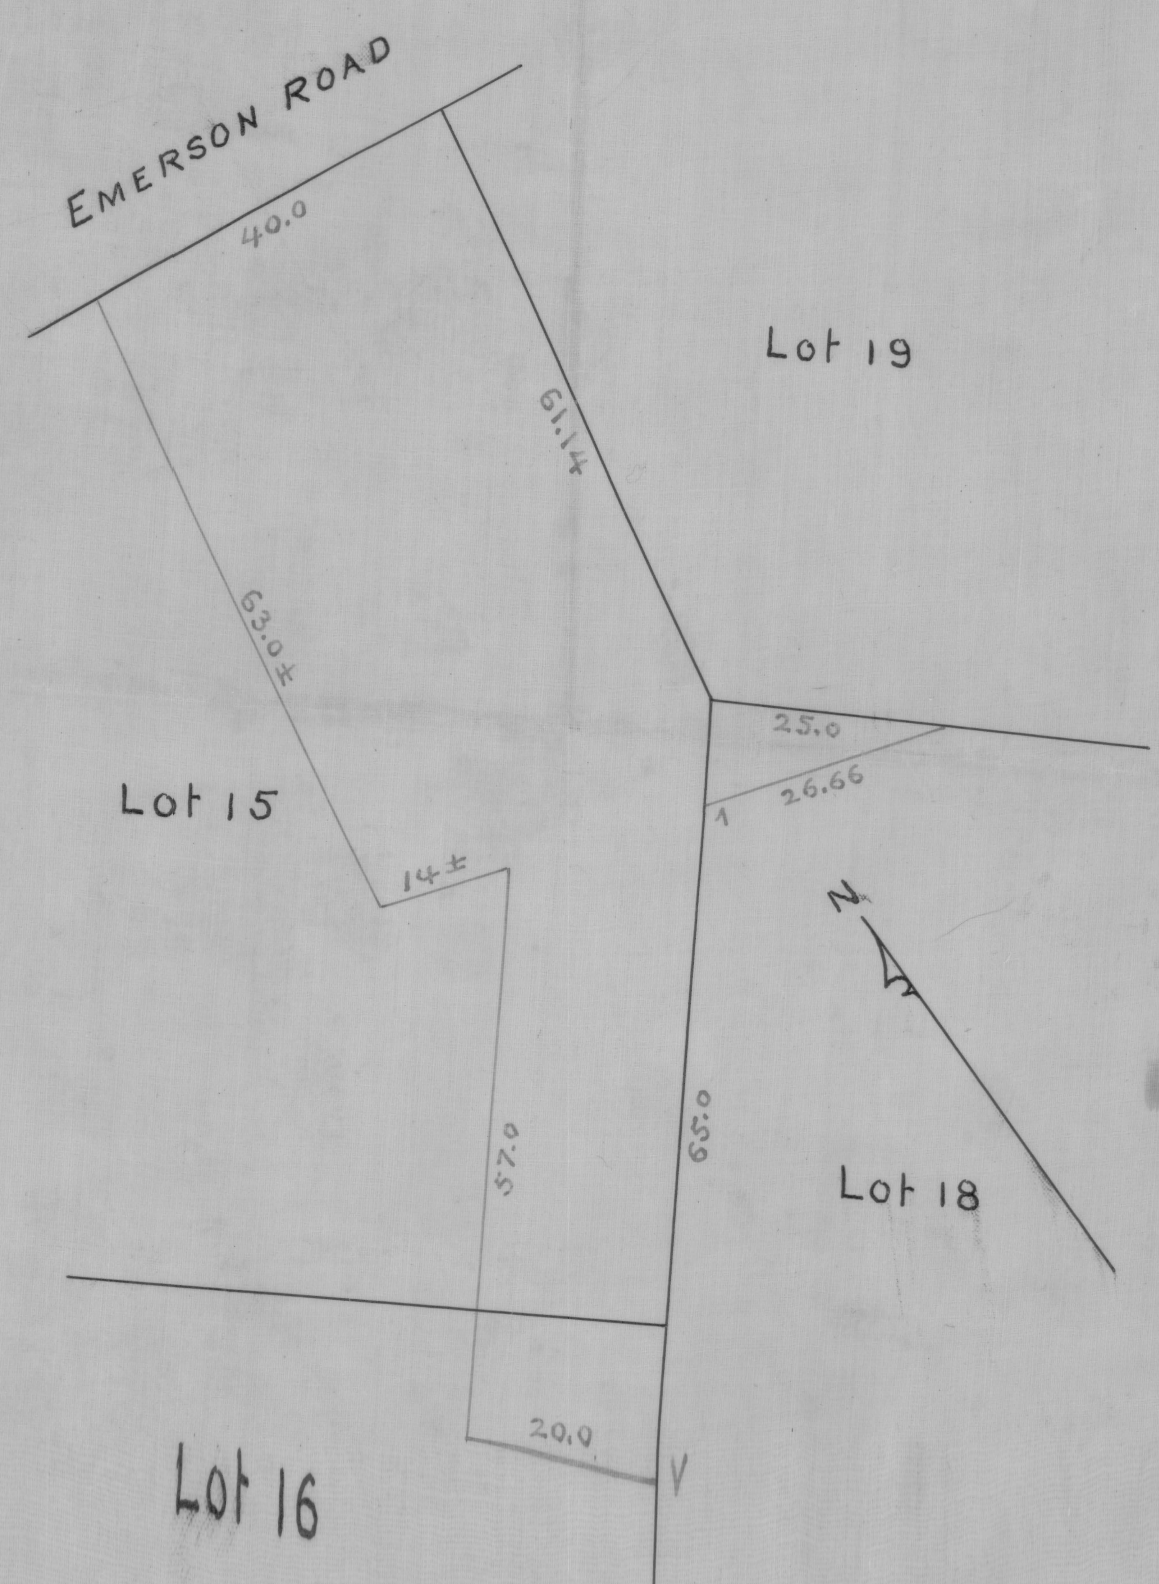

HPF 274A

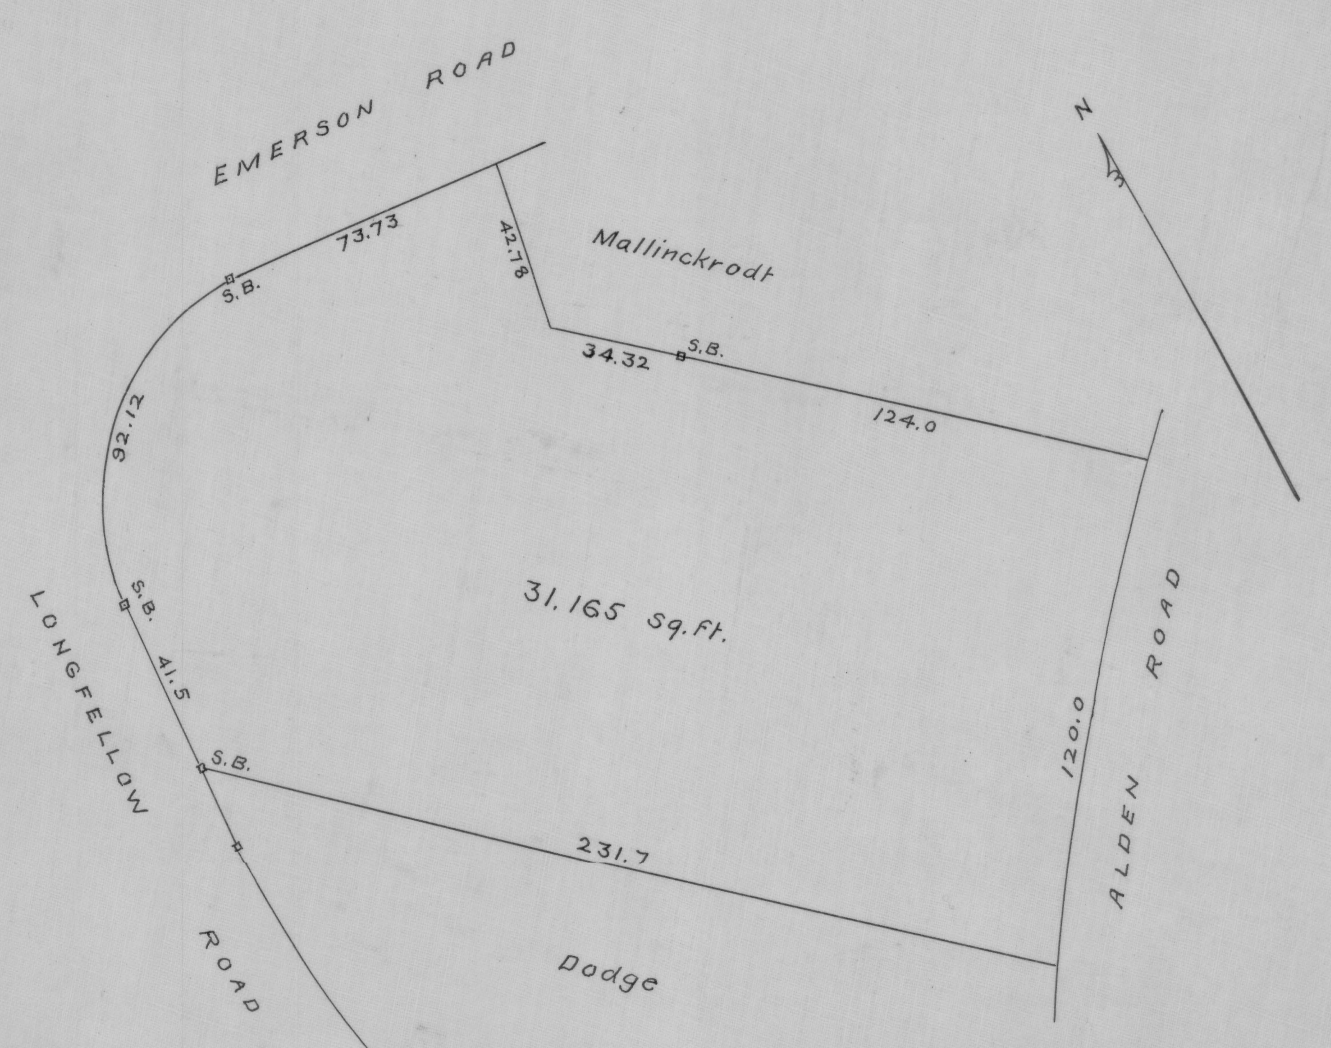

Surveyed by J. P. Cotton, C.E.
 Newport, R. I. Nov. 20, 1912.