



LOCATION PLAN - SCALE 1"=2000'

PLAN SCALE 1"=50'

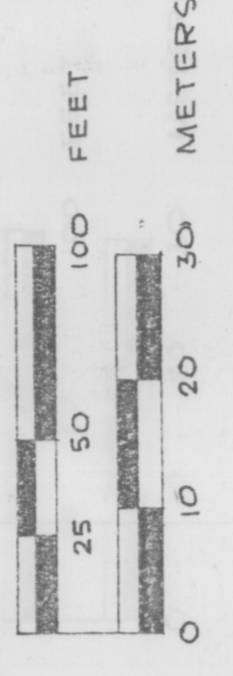

LEGEND
 DISTANCE IN FEET
 292.24'
 STONE
 EASEMENT LINE
 LOT LINE
 STAKE SET
 DRILL HOLE SET

JOB NO. 15-050678A
 SHEET NUMBER 1 OF ONE
 DRAWN BY J.S.
 CHK'D BY J.S.
 REVISED BY
 VILLAGE GREEN ASSOCIATES, INC.
 LAND SURVEYING, PLANNING AND ENGINEERING
 11 NORTH RD., P.O. BOX 100, RHODE ISLAND 02903
 REGISTERED PROFESSIONAL SURVEYOR
 No. 2087
 RAYMOND W. SCHWAB
 L.A. GOLDSTEIN
 SCARSDALE, NEW YORK
 MAP OF LAND OF LOGAN CRESAP JR.,
 LOCATED IN THE TOWN OF
 NEWPORT COUNTY, STATE OF RHODE ISLAND

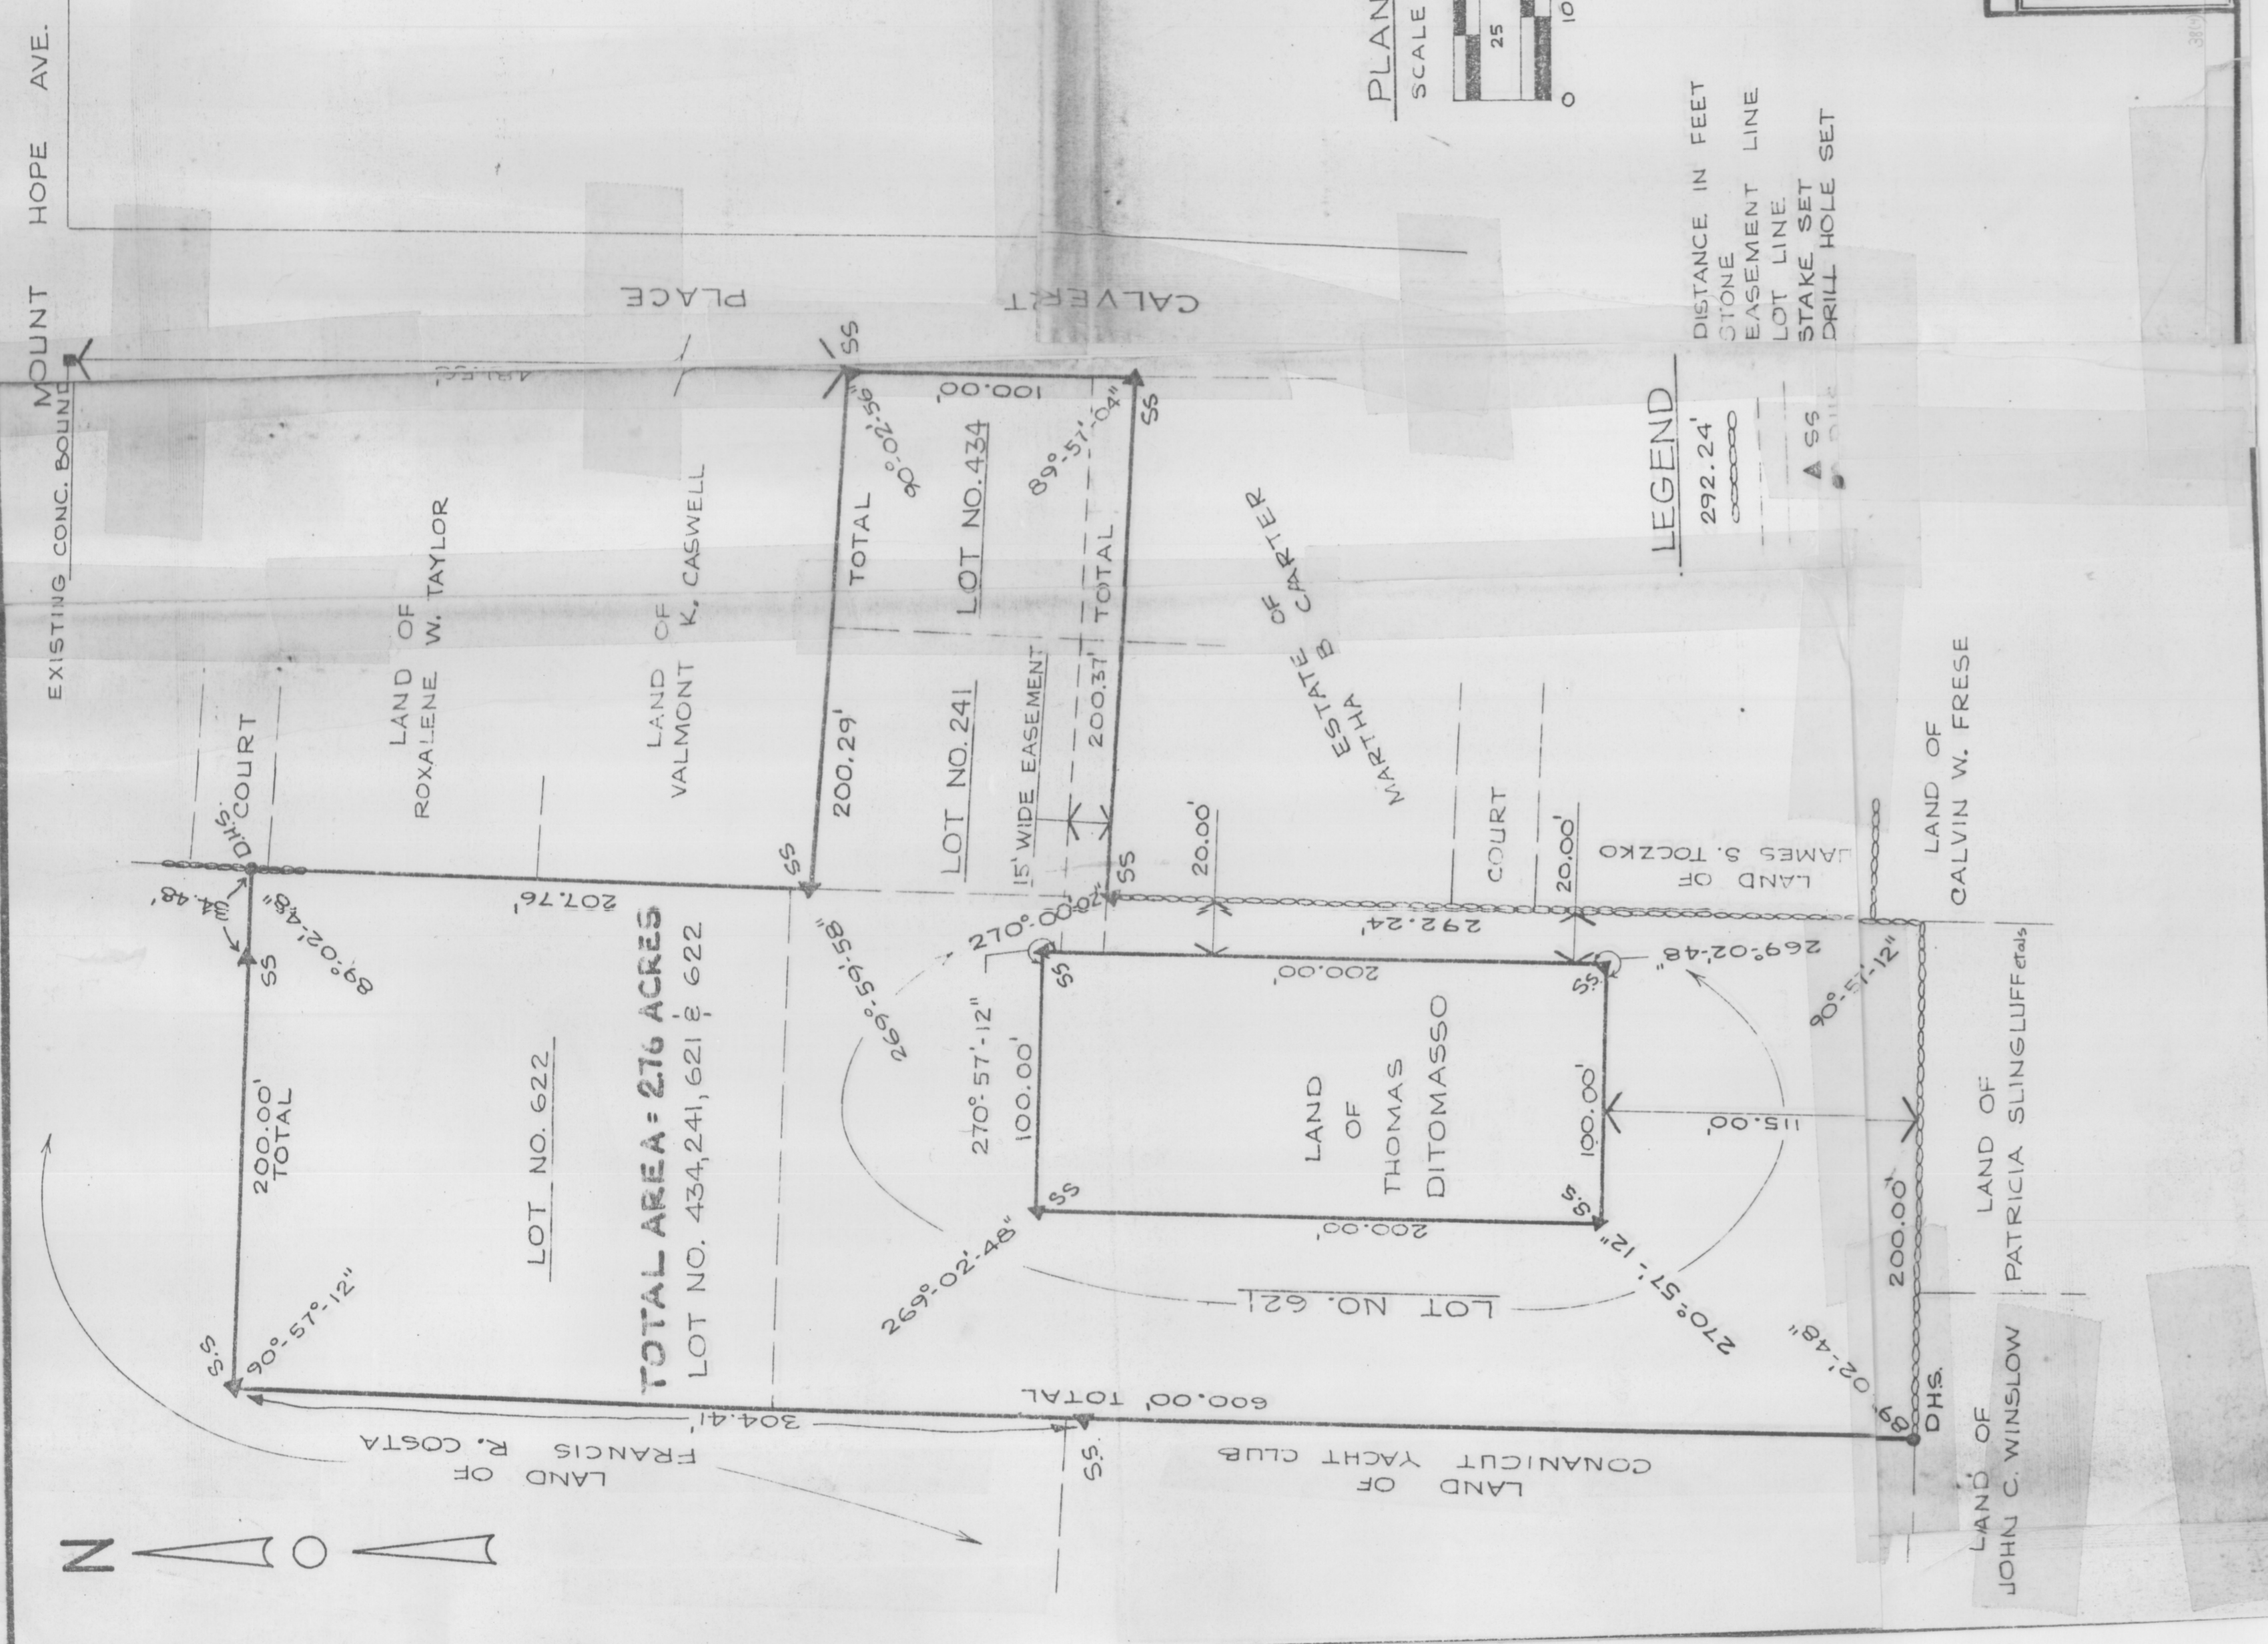


TOTAL AREA = 276 ACRES
 LOT NO. 434, 241, 621 & 622

LAND OF THOMAS DITOMASSO

LAND OF CALVIN W. FRESE

LAND OF PATRICIA SLINGLUFF

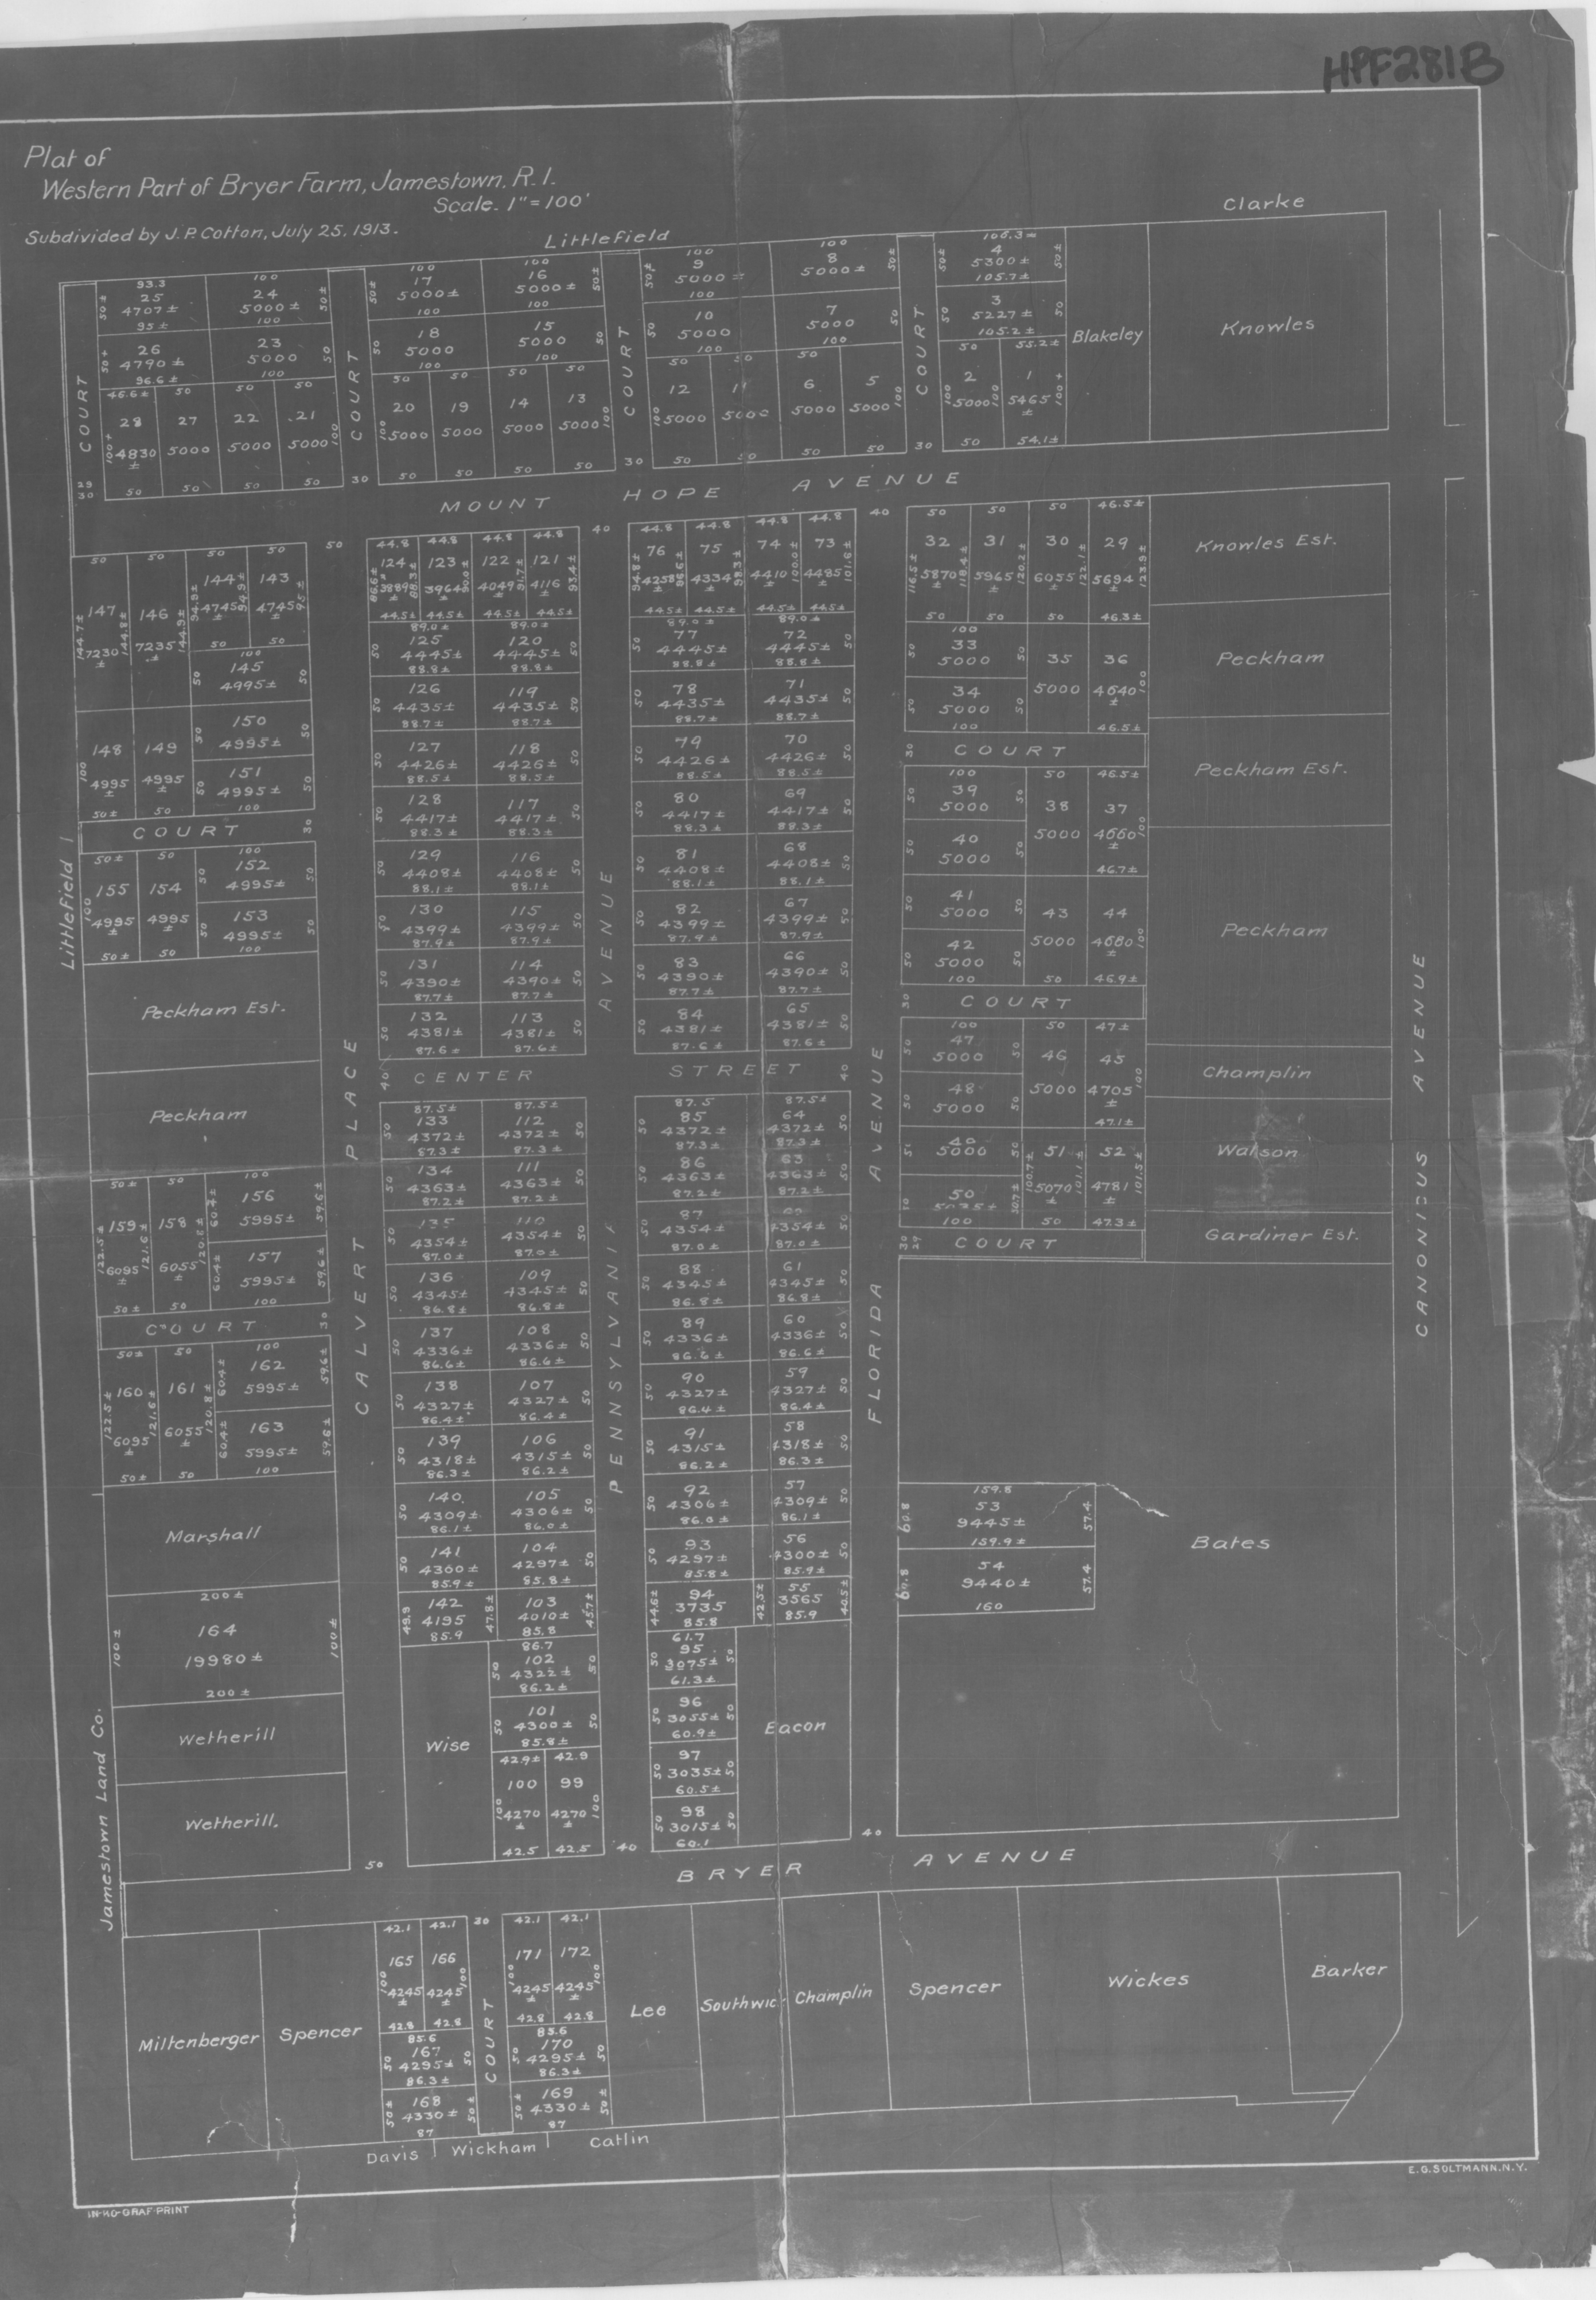

Plat of
 Western Part of Bryer Farm, Jamestown, R.I.
 Subdivided by J.P. Cotton, July 25, 1913.
 Scale 1"=100'

HFF2818

E. G. SULTMANN, N. Y.