


**LEGEND**  
 ■ S.B. - GRANITE BOUND  
 \* - STAKE WITH TACK  
 B.M. - BENCH MARK RE TOWN DATUM 6038 M.H. RIM, LA. N. WATSON  
 B.M. 1 = 51-08, TOP OF MONUMENT  
 B.M. 2 = 60-31, TOP OF MONUMENT  
 ——— PROPERTY LINE

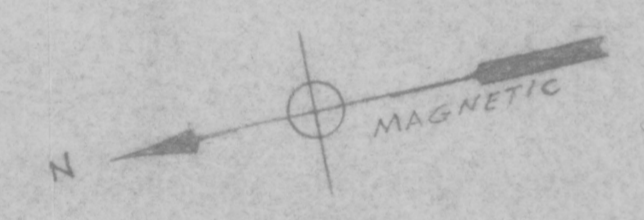

INFORMATION HEREON CERTIFIED TO BE CORRECT BY: *Malcolm E. Berrett*  
 Malcolm E. Berrett



DATE	NO.	REMARKS
10/3/66	2	ADDED LEGEND NOTES BENCH MARKS, ABUTTERS
9/27/66	1	ADDED STONE MONUMENTS

PROPERTY LINE MAP  
 HOUSING FOR THE ELDERLY  
 JAMESTOWN HOUSING AUTHORITY  
 JAMESTOWN, NEWPORT COUNTY  
 RHODE ISLAND - PROJECT NO RI-21-1  
 MALCOLM E. BERRETT P.E.  
 PORTSMOUTH RHODE ISLAND  
 Scale 1" = 40'-0"  
 8-8-66  
 Dwg. No 660709

Dwg No 1