

LUCIUS H. & HAZEL K. COLLINS
LOT 86

LOT 6
83,200 S.F.

LOT 5
73,300 S.F.

LOT 1
51,300 S.F.

LOT 2
48,900 S.F.


LOT 3
46,100 S.F.

LOT 4
81,100 S.F.

PAUL & FLORENCE MURRAY
LOT 56

EAST SHORE ROAD

NARRAGANSETT BAY

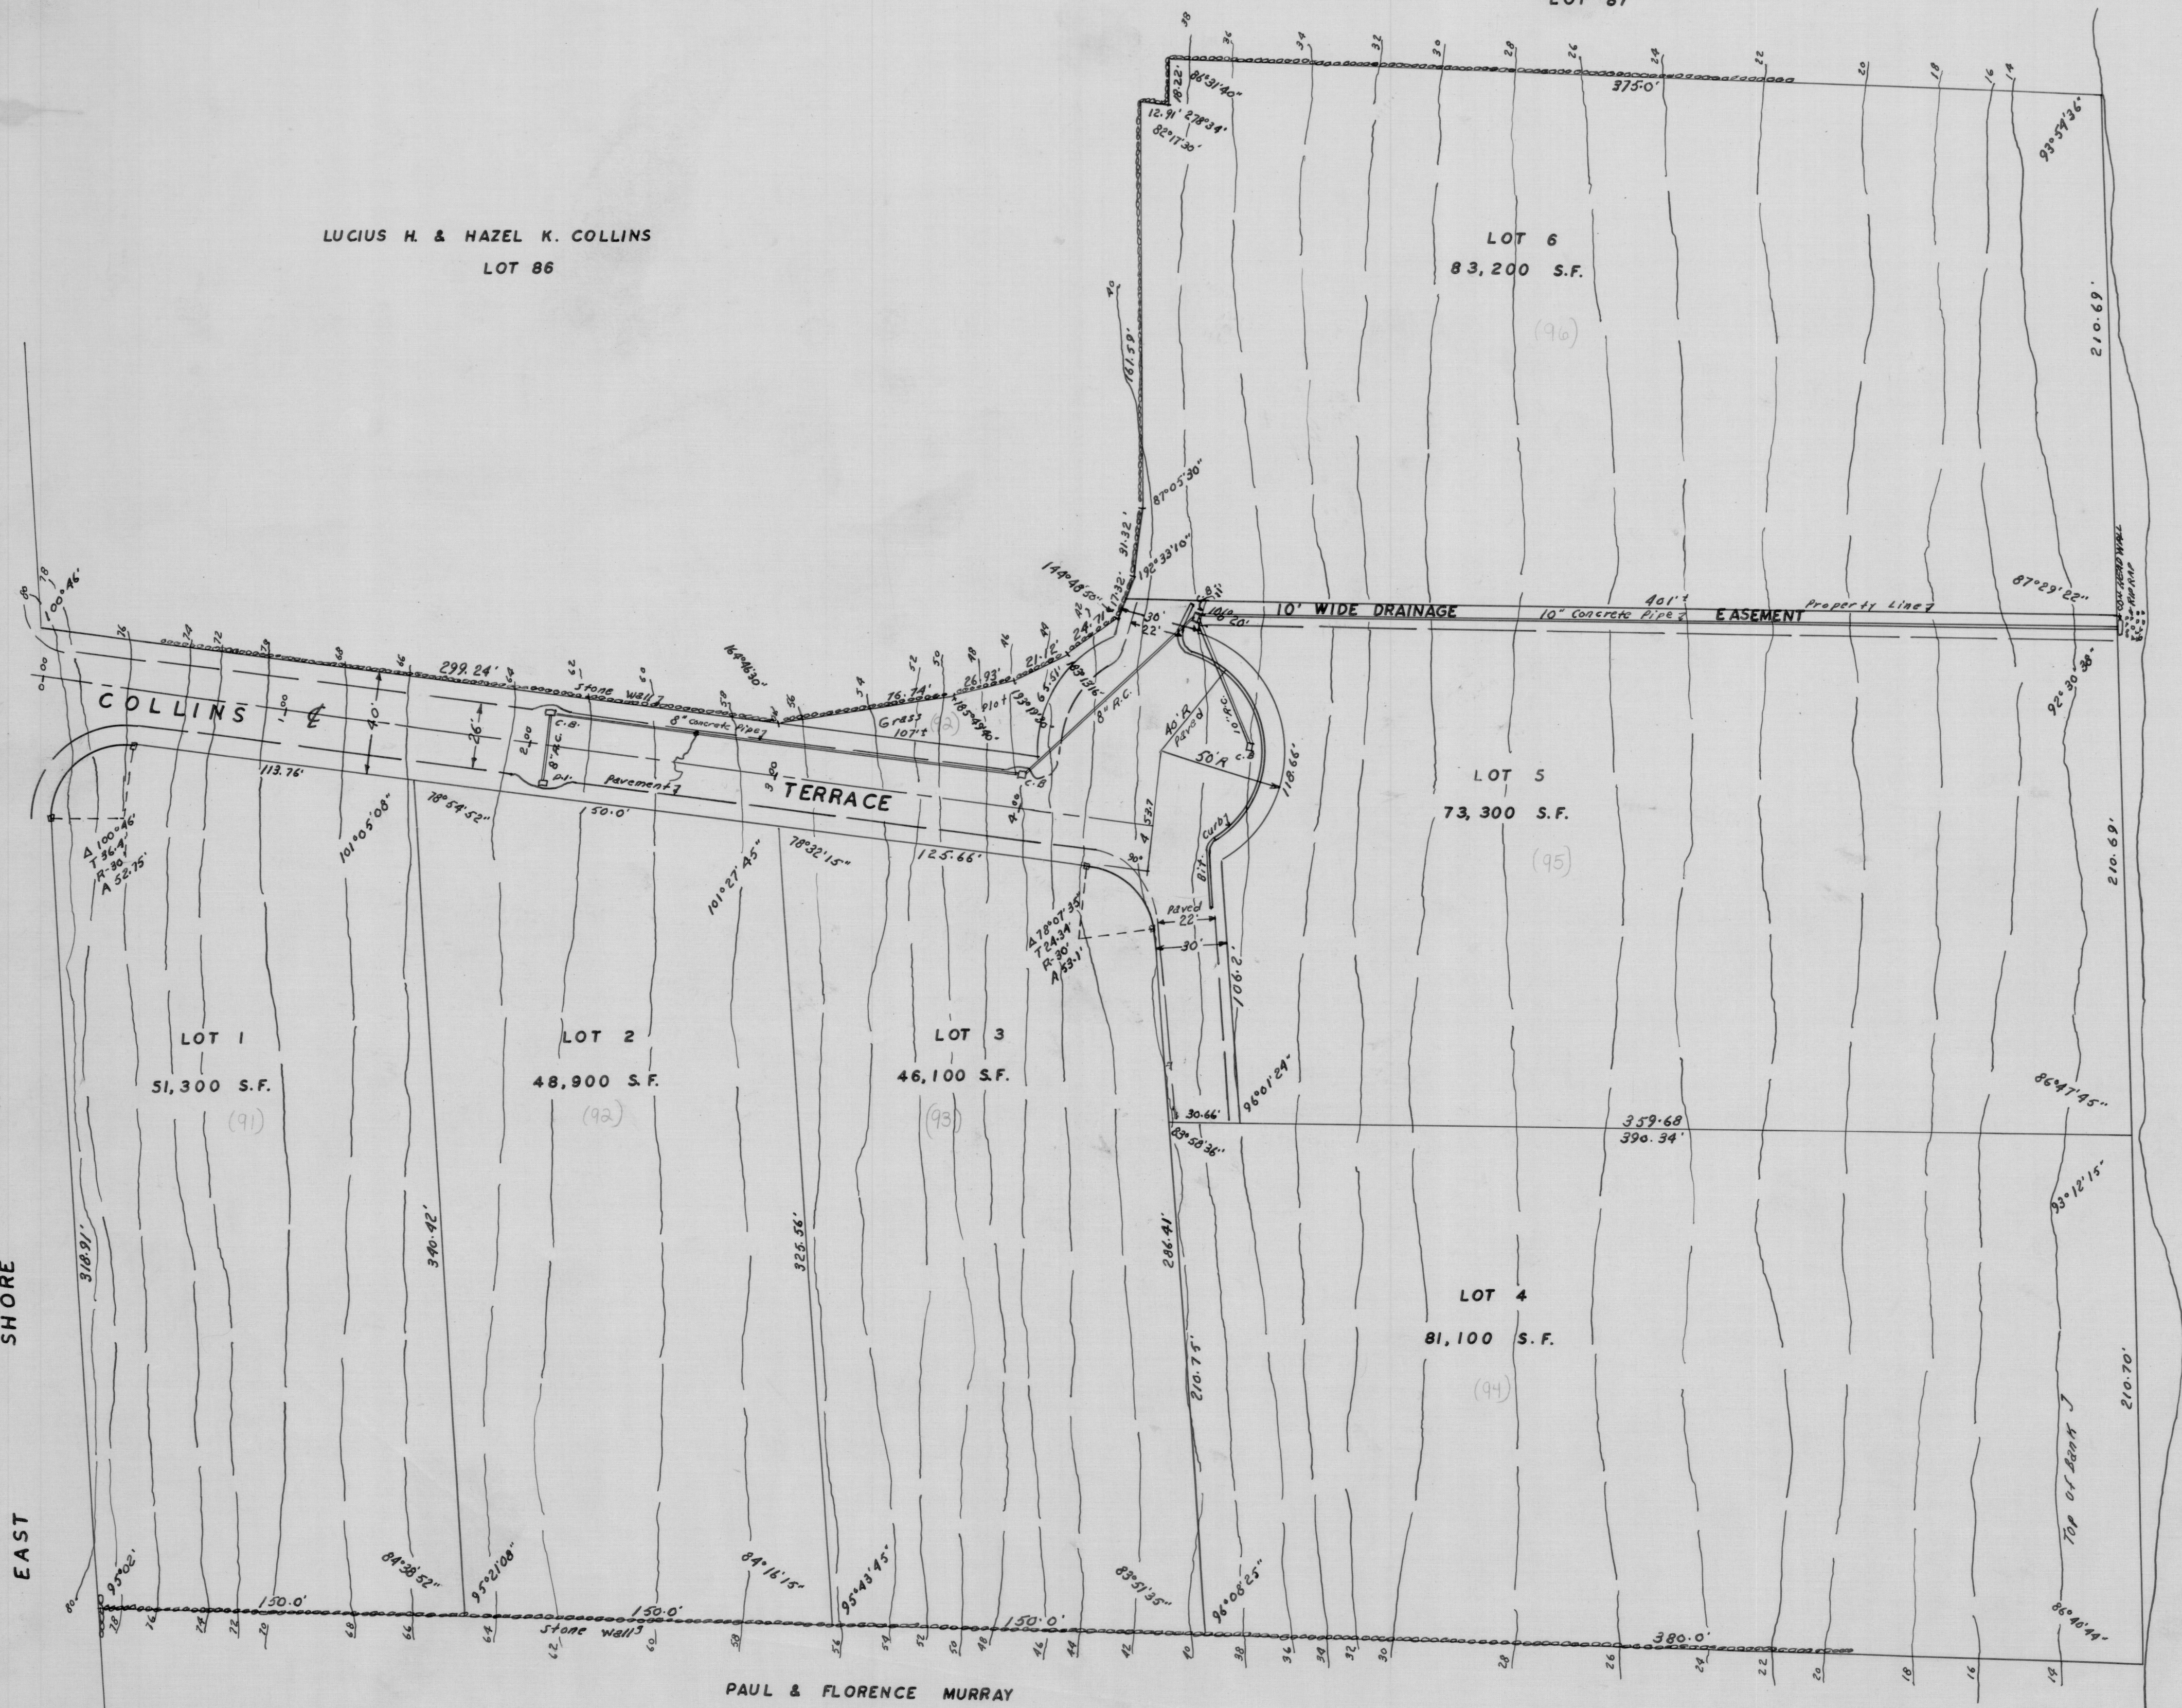


David S. Martin
March 14, 1969
Chairman Planning Board

SUBDIVISION OF LAND OF GRAY, INC.
EAST SHORE ROAD JAMESTOWN, R. I.
SCALE 1" = 40' FEBRUARY 1968
SURVEYED BY BOYER ENG. CO. INC. MAY 1966
DESIGNED BY JAMES F. REARDON REG. LAND SURVEYOR

TAX ASSESSORS LOT 32-PLATE 2 - R 40 ZONE

Filed in office of the Town Clerk
on March 14, 1969.
Rosemond A. Jeff
Town Clerk

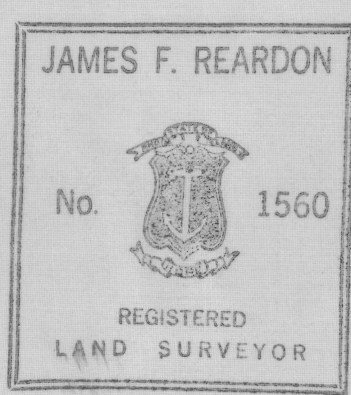

MONUMENT
C.B.U. CATCH BASIN

