




N/F CLARKE

PLAN & PROFILE
OF
PROPOSED DRIVE
PREPARED FOR
Mr & Mrs. A. D'AMICO
PREPARED BY
ISLAND ENGINEERING
APRIL, 1982

SCALE: 1" = 40' HORIZ.
1" = 4' VERT.



LOT 5
AP 11

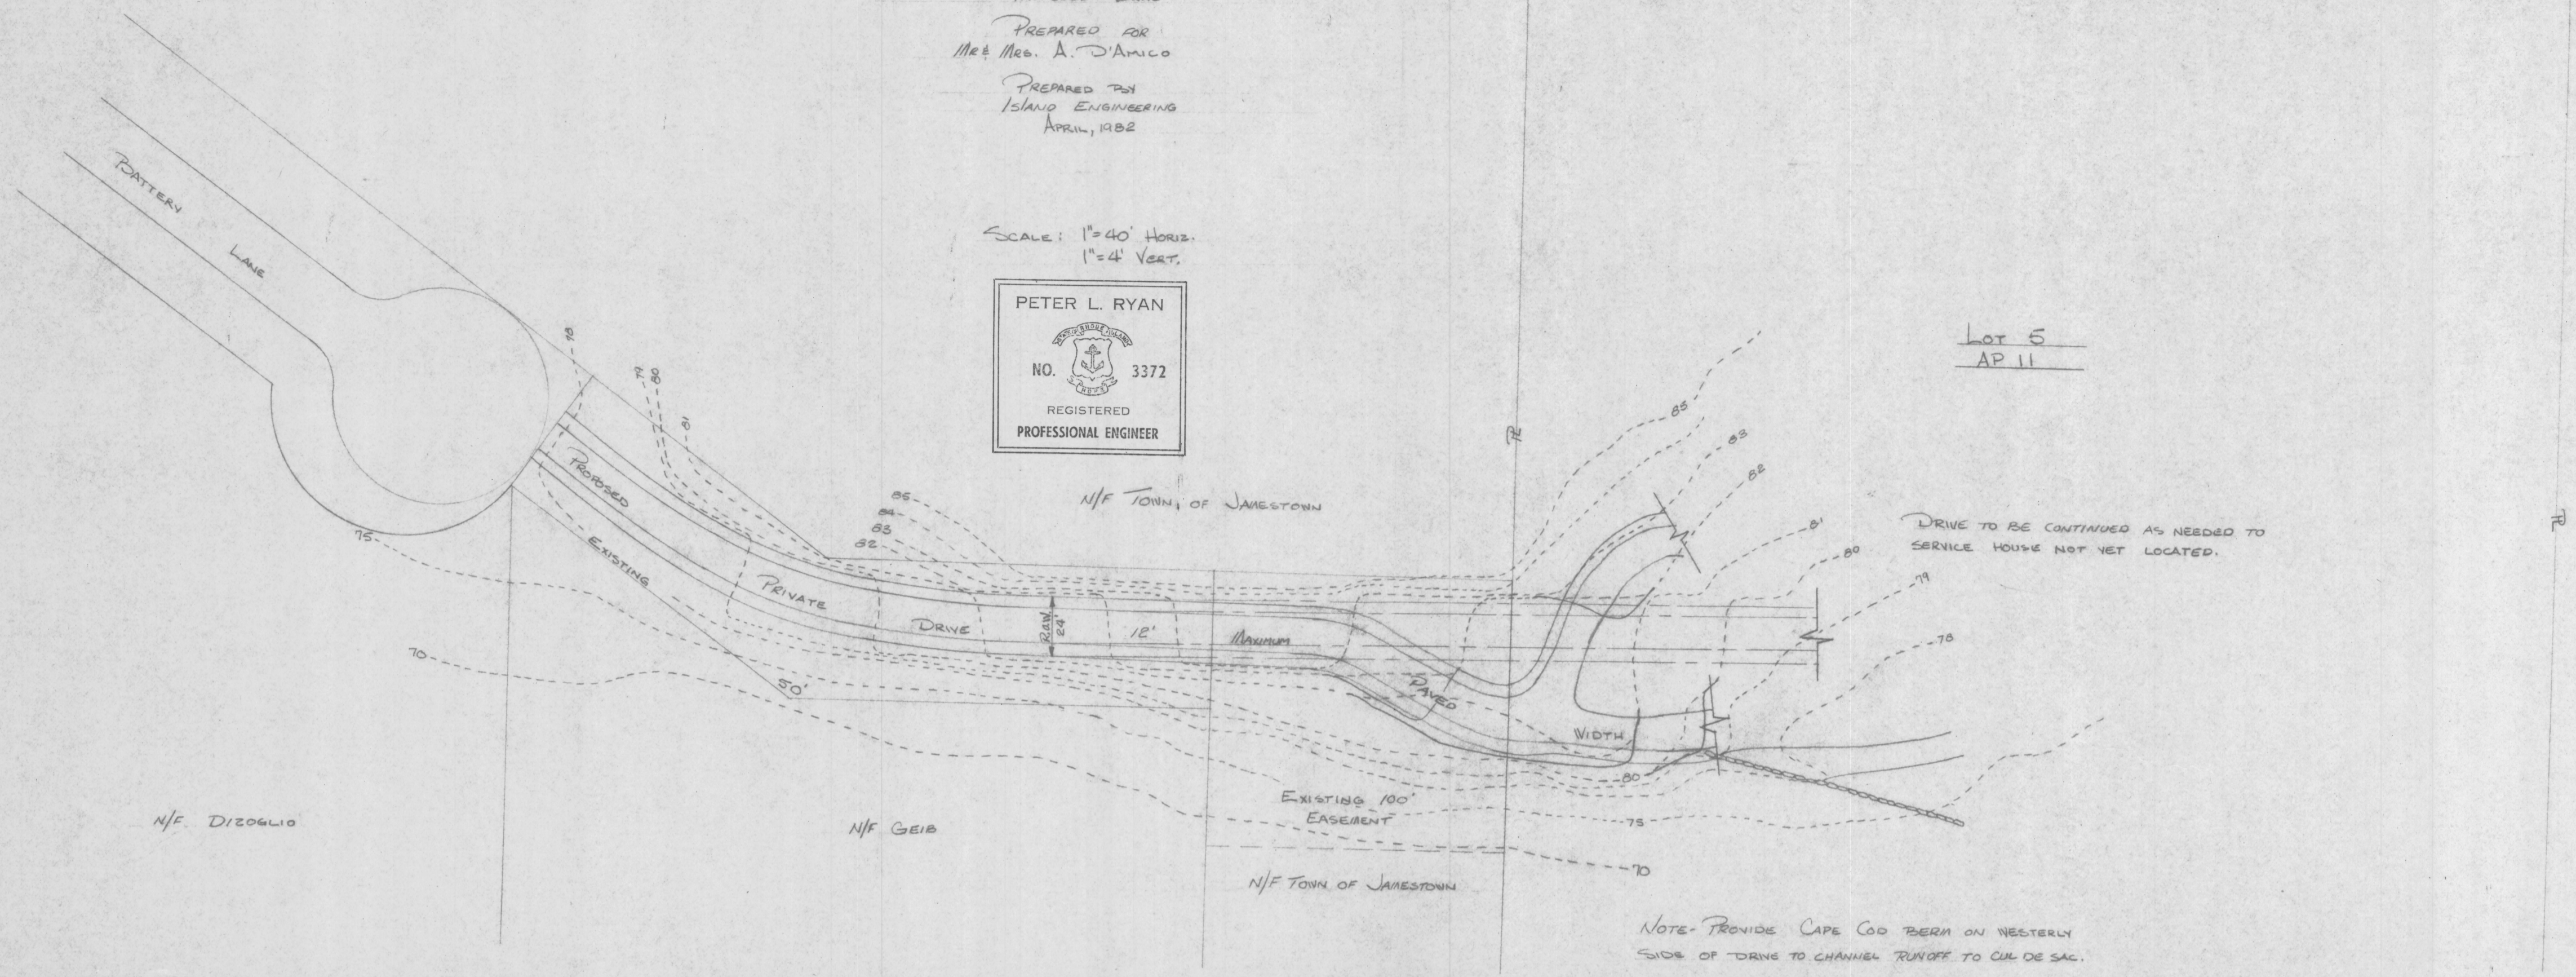

DRIVE TO BE CONTINUED AS NEEDED TO
SERVICE HOUSE NOT YET LOCATED.

LEGEND
- - - EXISTING CONTOUR
- - - PROPOSED CONTOUR
- - - EXISTING DRIVE
R - PROPERTY LINE
N/F - LAND NOW OR FORMERLY OF

NOTE - PROVIDE CAPE COD BERM ON WESTERLY
SIDE OF DRIVE TO CHANNEL RUNOFF TO CUL DE SAC.

23+00 24+00 25+00 26+00 27+00 28+00 29+00 30+00 31+00

90

80

70

