


MATCH TO PLAN NO. 24

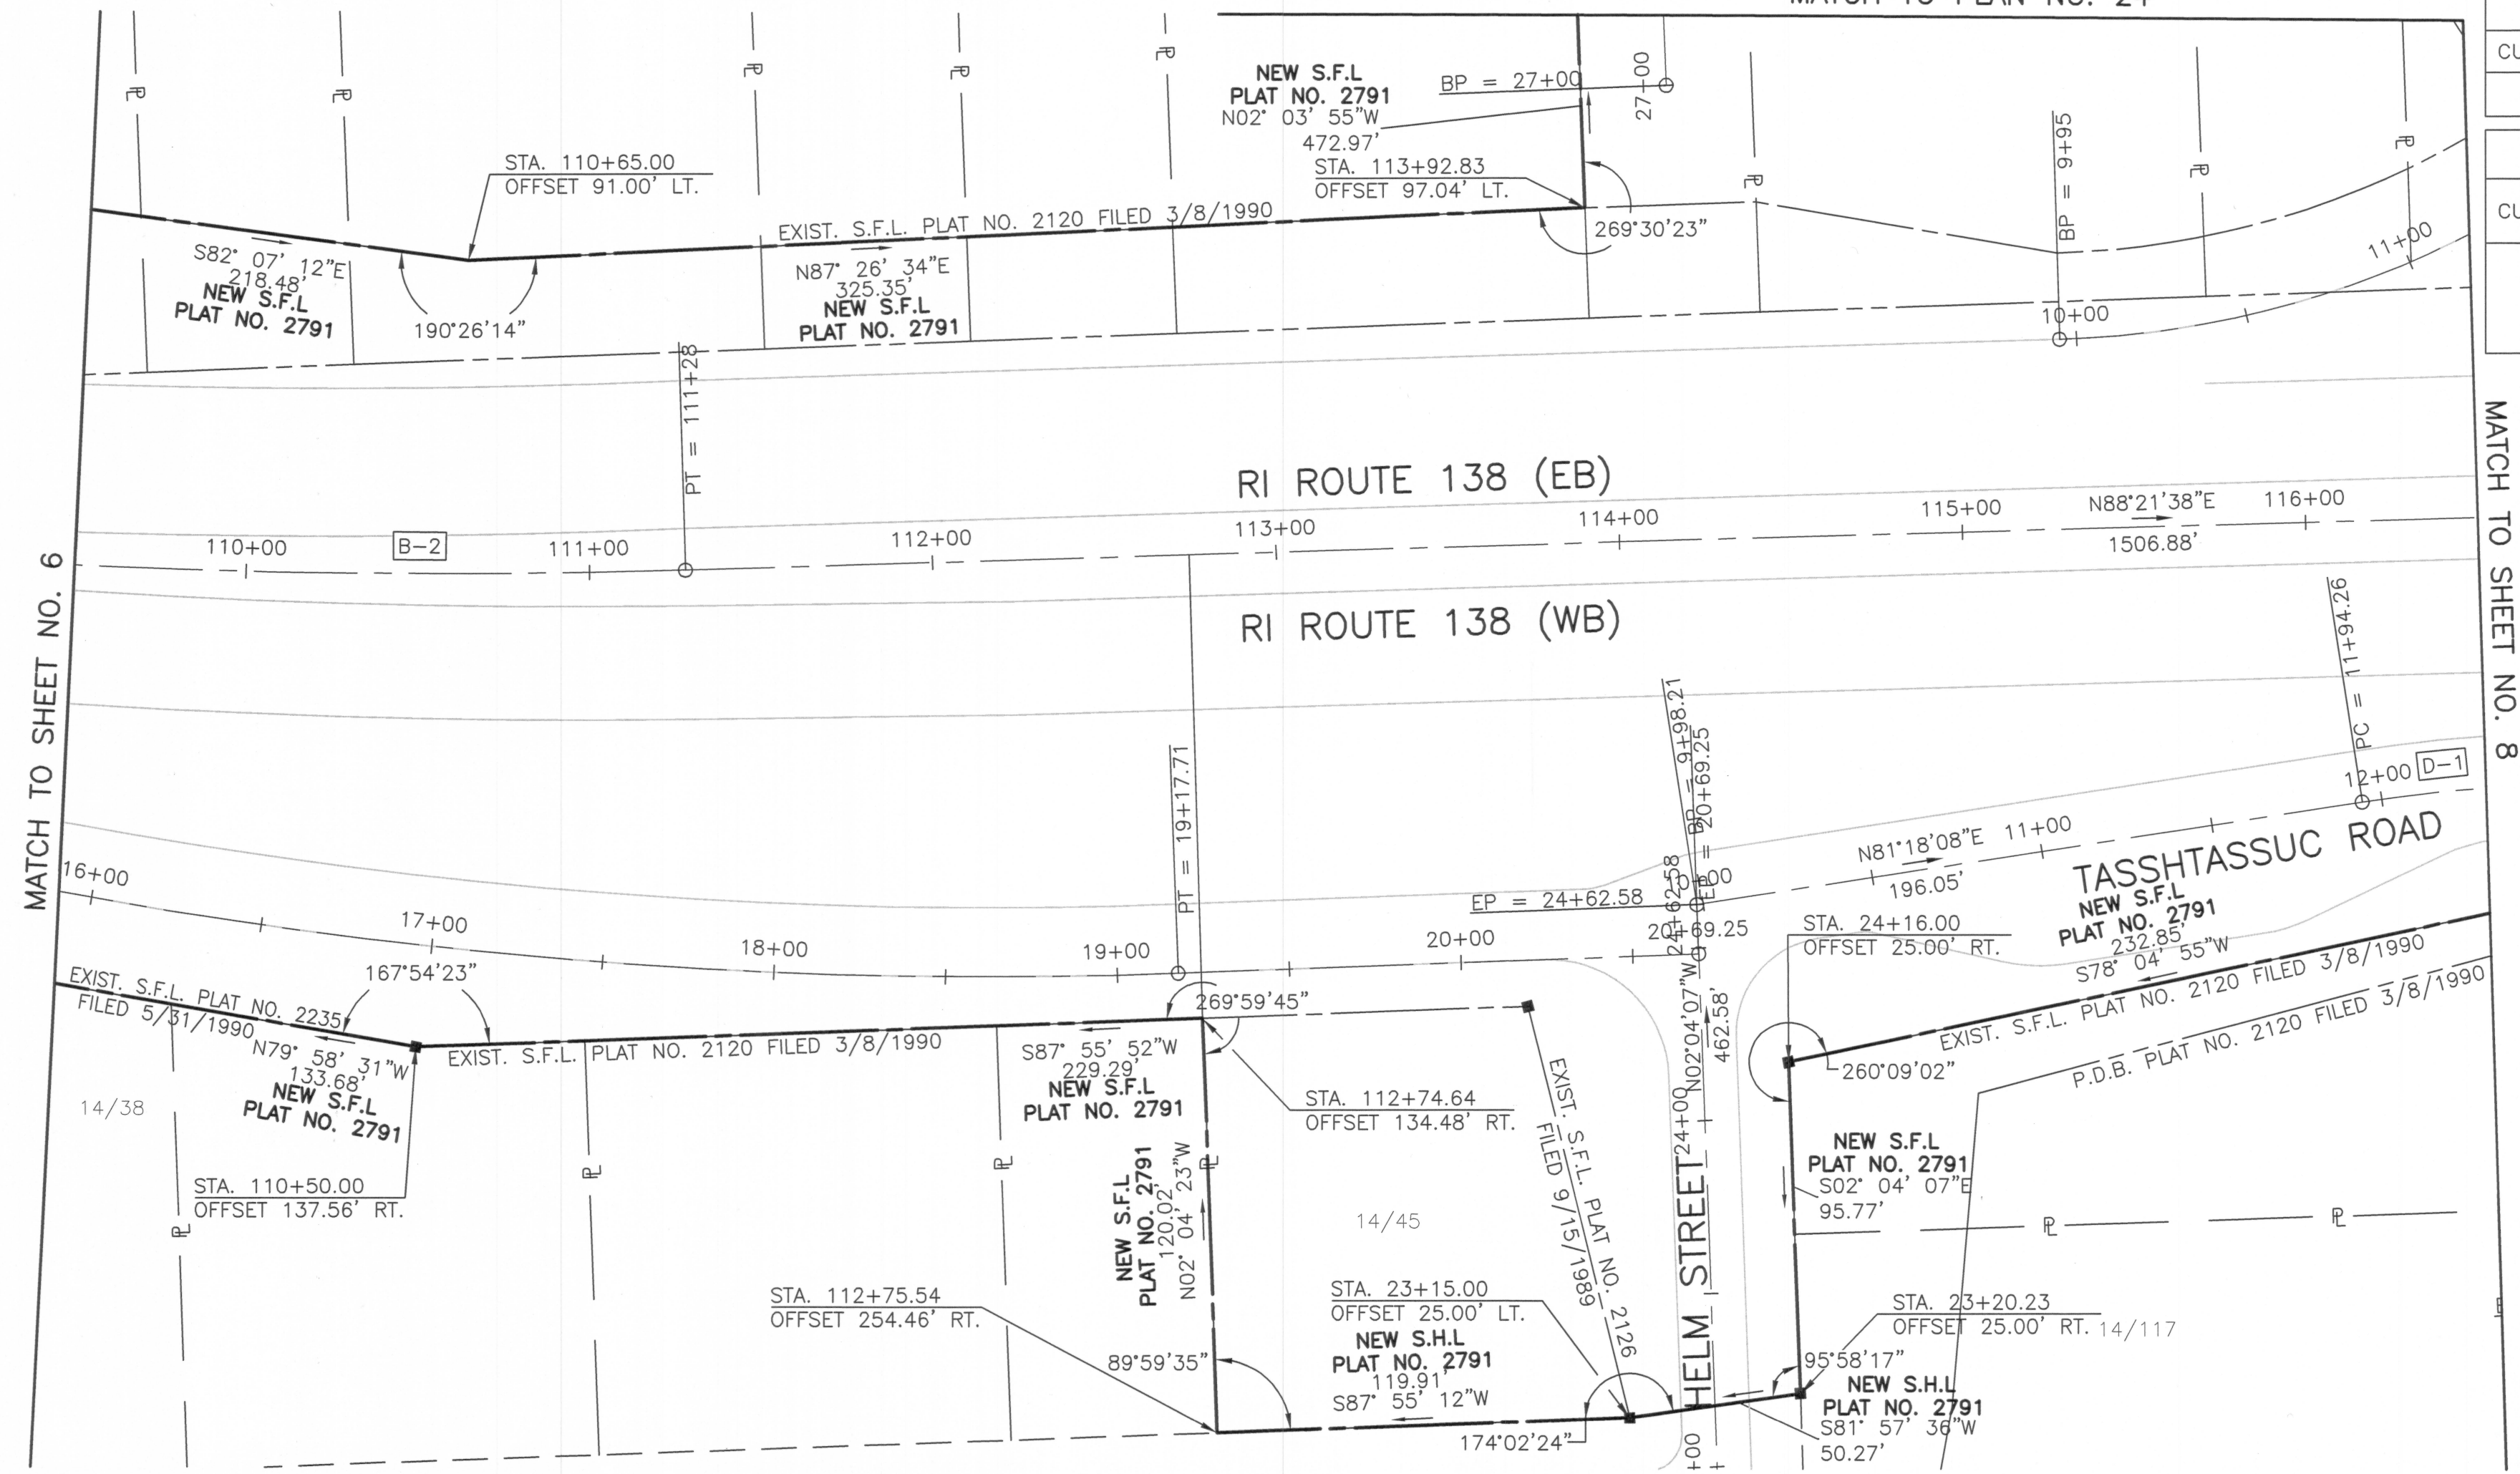

BASELINE CURVE DATA				
CURVE NO.	DELTA	RADIUS	TANGENT	LENGTH
D-1	7°03'30"	486.43'	30.00'	59.92'

BASELINE COORDINATE DATA (NAD-83)			
CURVE NO.	STATION	R.I. STATE COORDINATE SYSTEM NORTHING	EASTING
D-1	PC 11+94.26	161181.9908	359535.7681
	RP	160701.1549	359609.3273
	PT 12+54.18	161187.3858	359595.4106
	PI	161186.5275	359565.4230

FED. ROAD DIV. NO.	STATE	FEDERAL AID PROJECT NO.	FISCAL YEAR	SHEET NO.	TOTAL SHEETS	RHODE ISLAND DEPARTMENT OF TRANSPORTATION	
1	RI		2013	7	27		

- LEGEND**
- ① = PARCEL NUMBER
 - 00/00 = ASSESSOR'S PLAT/LOT NUMBER
 - T = TOTAL AREA
 - A = AREA ACQUIRED
 - R = REMAINING AREA
 - B = TEMPORARY EASEMENT AREA
 - C = PERMANENT AERIAL EASEMENT AREA
 - D = PERMANENT DRAINAGE EASEMENT AREA
 - G = PERMANENT GUY EASEMENT AREA
 - P = PERMANENT EASEMENT AREA
 - U = PERMANENT UTILITY AREA
 - S.F.L. = STATE FREEWAY LINE
 - S.H.L. = STATE HIGHWAY LINE
 - R = EXISTING PROPERTY LINE
 - T.E.B. = TEMPORARY EASEMENT BOUNDARY LINE
 - P.A.B. = PERMANENT AERIAL EASEMENT BOUNDARY LINE
 - P.D.B. = PERMANENT DRAINAGE EASEMENT BOUNDARY LINE
 - P.G.B. = PERMANENT GUY EASEMENT BOUNDARY LINE
 - P.E.B. = PERMANENT EASEMENT BOUNDARY LINE
 - P.U.B. = PERMANENT UTILITY EASEMENT BOUNDARY LINE
 - T.U.B. = TEMPORARY UTILITY EASEMENT BOUNDARY LINE
 - NEW R.I.H.B. = NEW R.I.H.B.
 - TOWN / CITY STREET LINE = TOWN / CITY STREET LINE

JAMESTOWN VERRAZZANO BRIDGE TRANSFER
 JAMESTOWN RHODE ISLAND

SCALE: 40 FEET PER INCH
 SHEET 7 OF 27
 PLAT NO: 2791