



| BASELINE CURVE DATA | | | | |
|---------------------|-----------|---------|---------|---------|
| CURVE NO. | DELTA | RADIUS | TANGENT | LENGTH |
| C-2 | 58°27'39" | 150.00' | 83.94' | 153.05' |
| C-3 | 58°27'39" | 150.00' | 83.94' | 153.05' |
| D-2 | 32°10'37" | 347.69' | 100.28' | 195.26' |


| BASELINE COORDINATE DATA (NAD-83) | | | |
|-----------------------------------|-------------|------------------------------|-------------|
| CURVE NO. | STATION | R.I. STATE COORDINATE SYSTEM | |
| | | NORTHING | EASTING |
| C-2 | PC 11+49.13 | 161361.7547 | 359593.2085 |
| | RP | 161487.2998 | 359511.1206 |
| | PT 13+02.18 | 161491.5915 | 359661.0592 |
| C-3 | PC 11+49.13 | 161367.3929 | 359790.2014 |
| | RP | 161497.4276 | 359864.9742 |
| | PT 13+02.18 | 161493.1364 | 359715.0356 |
| D-2 | PC 14+73.74 | 161193.6674 | 359814.8807 |
| | RP | 160846.1197 | 359824.8281 |
| | PI 16+69.00 | 161145.5842 | 360001.4897 |
| | | 161196.5363 | 359915.1192 |

| | | | | | | |
|--------------------|-------|-------------------------|-------------|-----------|--------------|--|
| FED. ROAD DIV. NO. | STATE | FEDERAL AID PROJECT NO. | FISCAL YEAR | SHEET NO. | TOTAL SHEETS | RHODE ISLAND DEPARTMENT OF TRANSPORTATION |
| 1 | RI | | 2013 | 8 | 27 | |

- LEGEND**
- ① = PARCEL NUMBER
 - 00/00 = ASSESSOR'S PLAT/LOT NUMBER
 - T = TOTAL AREA
 - A = AREA ACQUIRED
 - R = REMAINING AREA
 - B = TEMPORARY EASEMENT AREA
 - C = PERMANENT AERIAL EASEMENT AREA
 - D = PERMANENT DRAINAGE EASEMENT AREA
 - G = PERMANENT GUY EASEMENT AREA
 - P = PERMANENT EASEMENT AREA
 - U = PERMANENT UTILITY AREA
 - S.F.L. = STATE FREEWAY LINE
 - S.H.L. = STATE HIGHWAY LINE
 - ℙ = EXISTING PROPERTY LINE
 - T.E.B. = TEMPORARY EASEMENT BOUNDARY LINE
 - P.A.B. = PERMANENT AERIAL EASEMENT BOUNDARY LINE
 - P.D.B. = PERMANENT DRAINAGE EASEMENT BOUNDARY LINE
 - P.G.B. = PERMANENT GUY EASEMENT BOUNDARY LINE
 - P.E.B. = PERMANENT EASEMENT BOUNDARY LINE
 - P.U.B. = PERMANENT UTILITY EASEMENT BOUNDARY LINE
 - T.U.B. = TEMPORARY UTILITY EASEMENT BOUNDARY LINE
 - NEW R.I.H.B. = NEW R.I. HIGHWAY BOUNDARY LINE
 - TOWN / CITY STREET LINE = TOWN / CITY STREET LINE

**JAMESTOWN VERRAZZANO
BRIDGE TRANSFER**
JAMESTOWN RHODE ISLAND

SCALE: 40 FEET PER INCH
SHEET 8 OF 27
PLAT NO: 2791

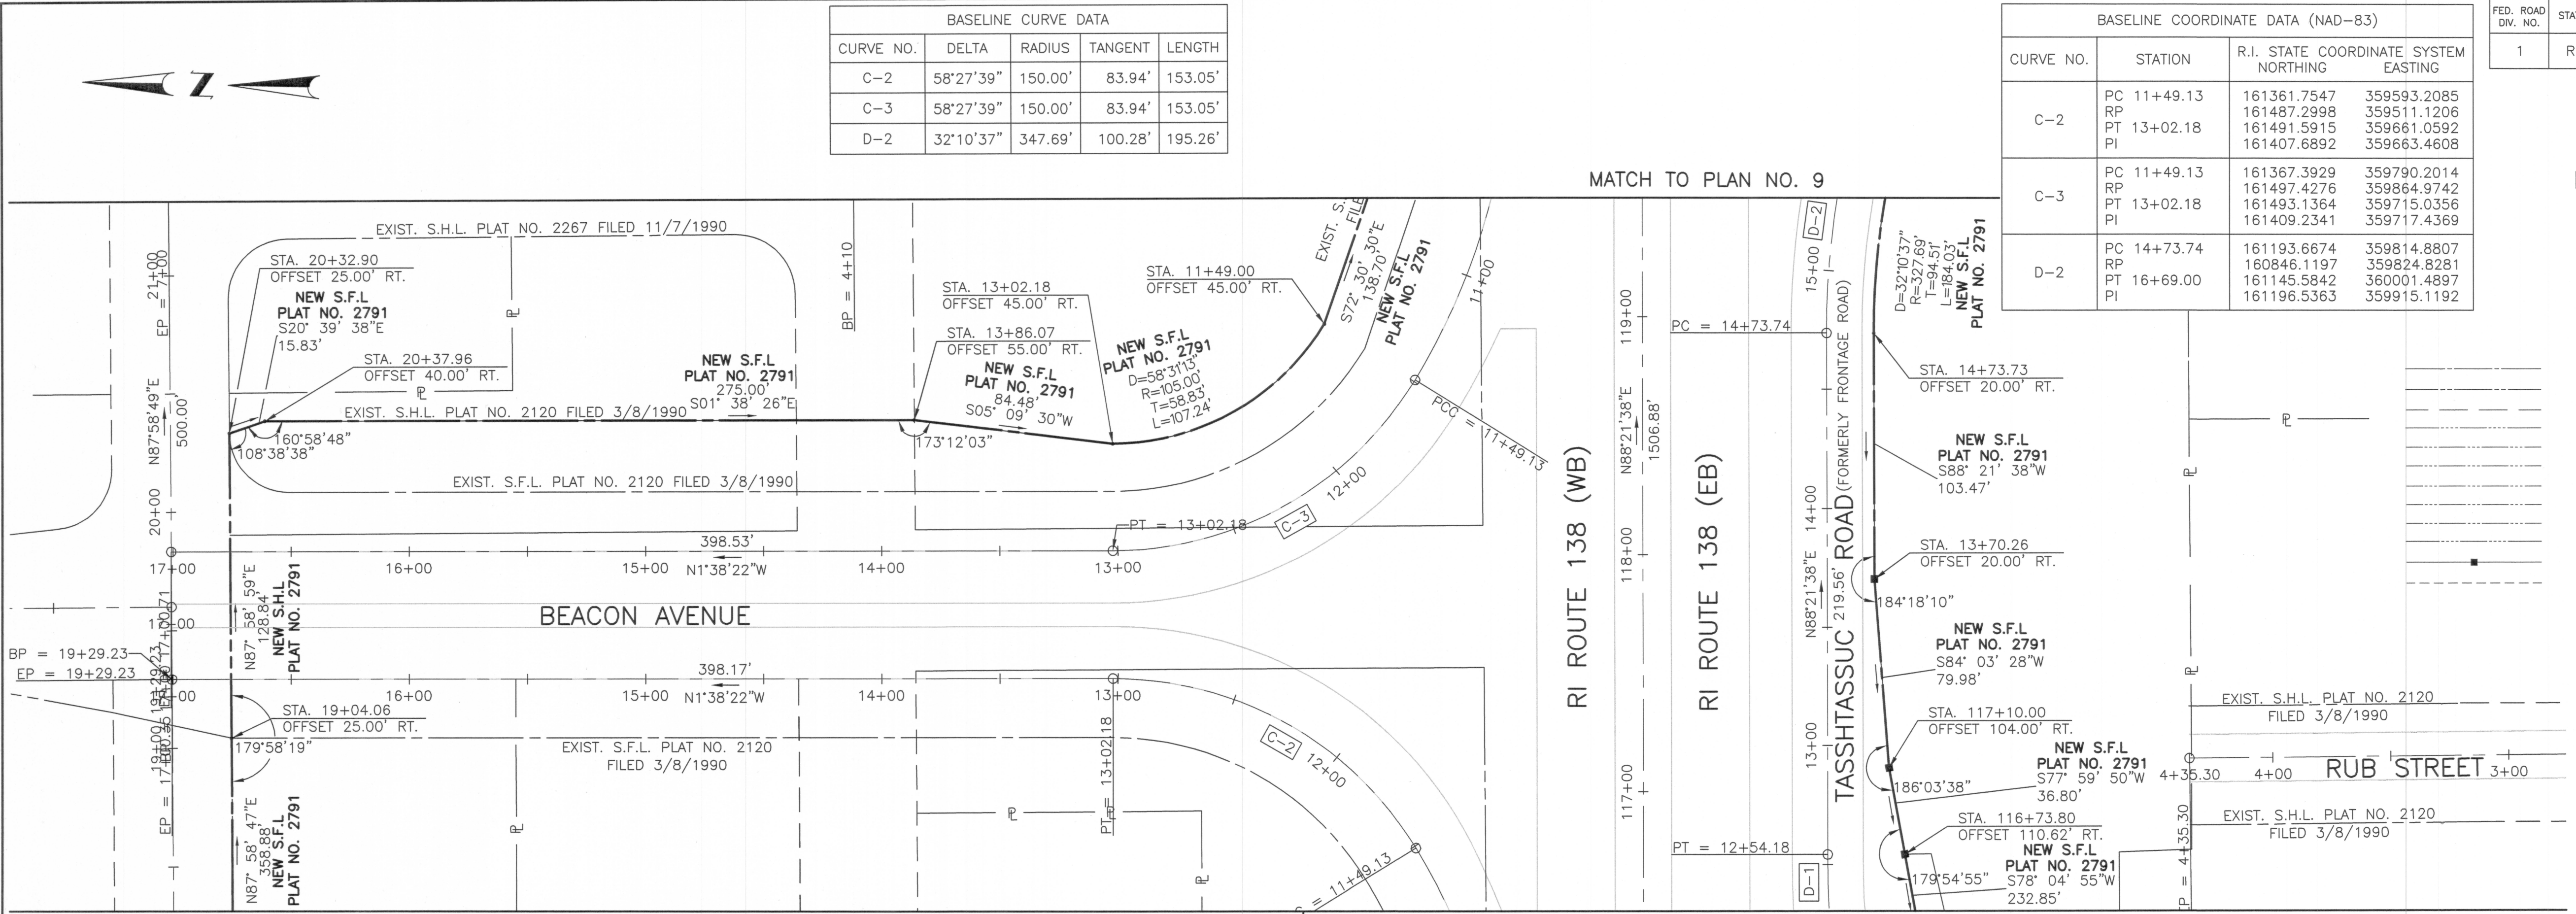

I:\030000\030652\03 Sakonnet River Bridge\Drawings\Transportation\ROW\H-FRTR\JAMES VERRAZANO\PLAT\ROWS\2791_008_PLAT005.dwg, 4/26/2013 6:43:32 PM, SMS