


X:\03000\0302\03 Sakonnet River Bridge\Drawings\Transportation\ROW\RI\JAMES TOWN\PLATS\ROW\_2791\_009\_PLAT006.dwg, 4/20/2013 11:56:59 AM, SMS

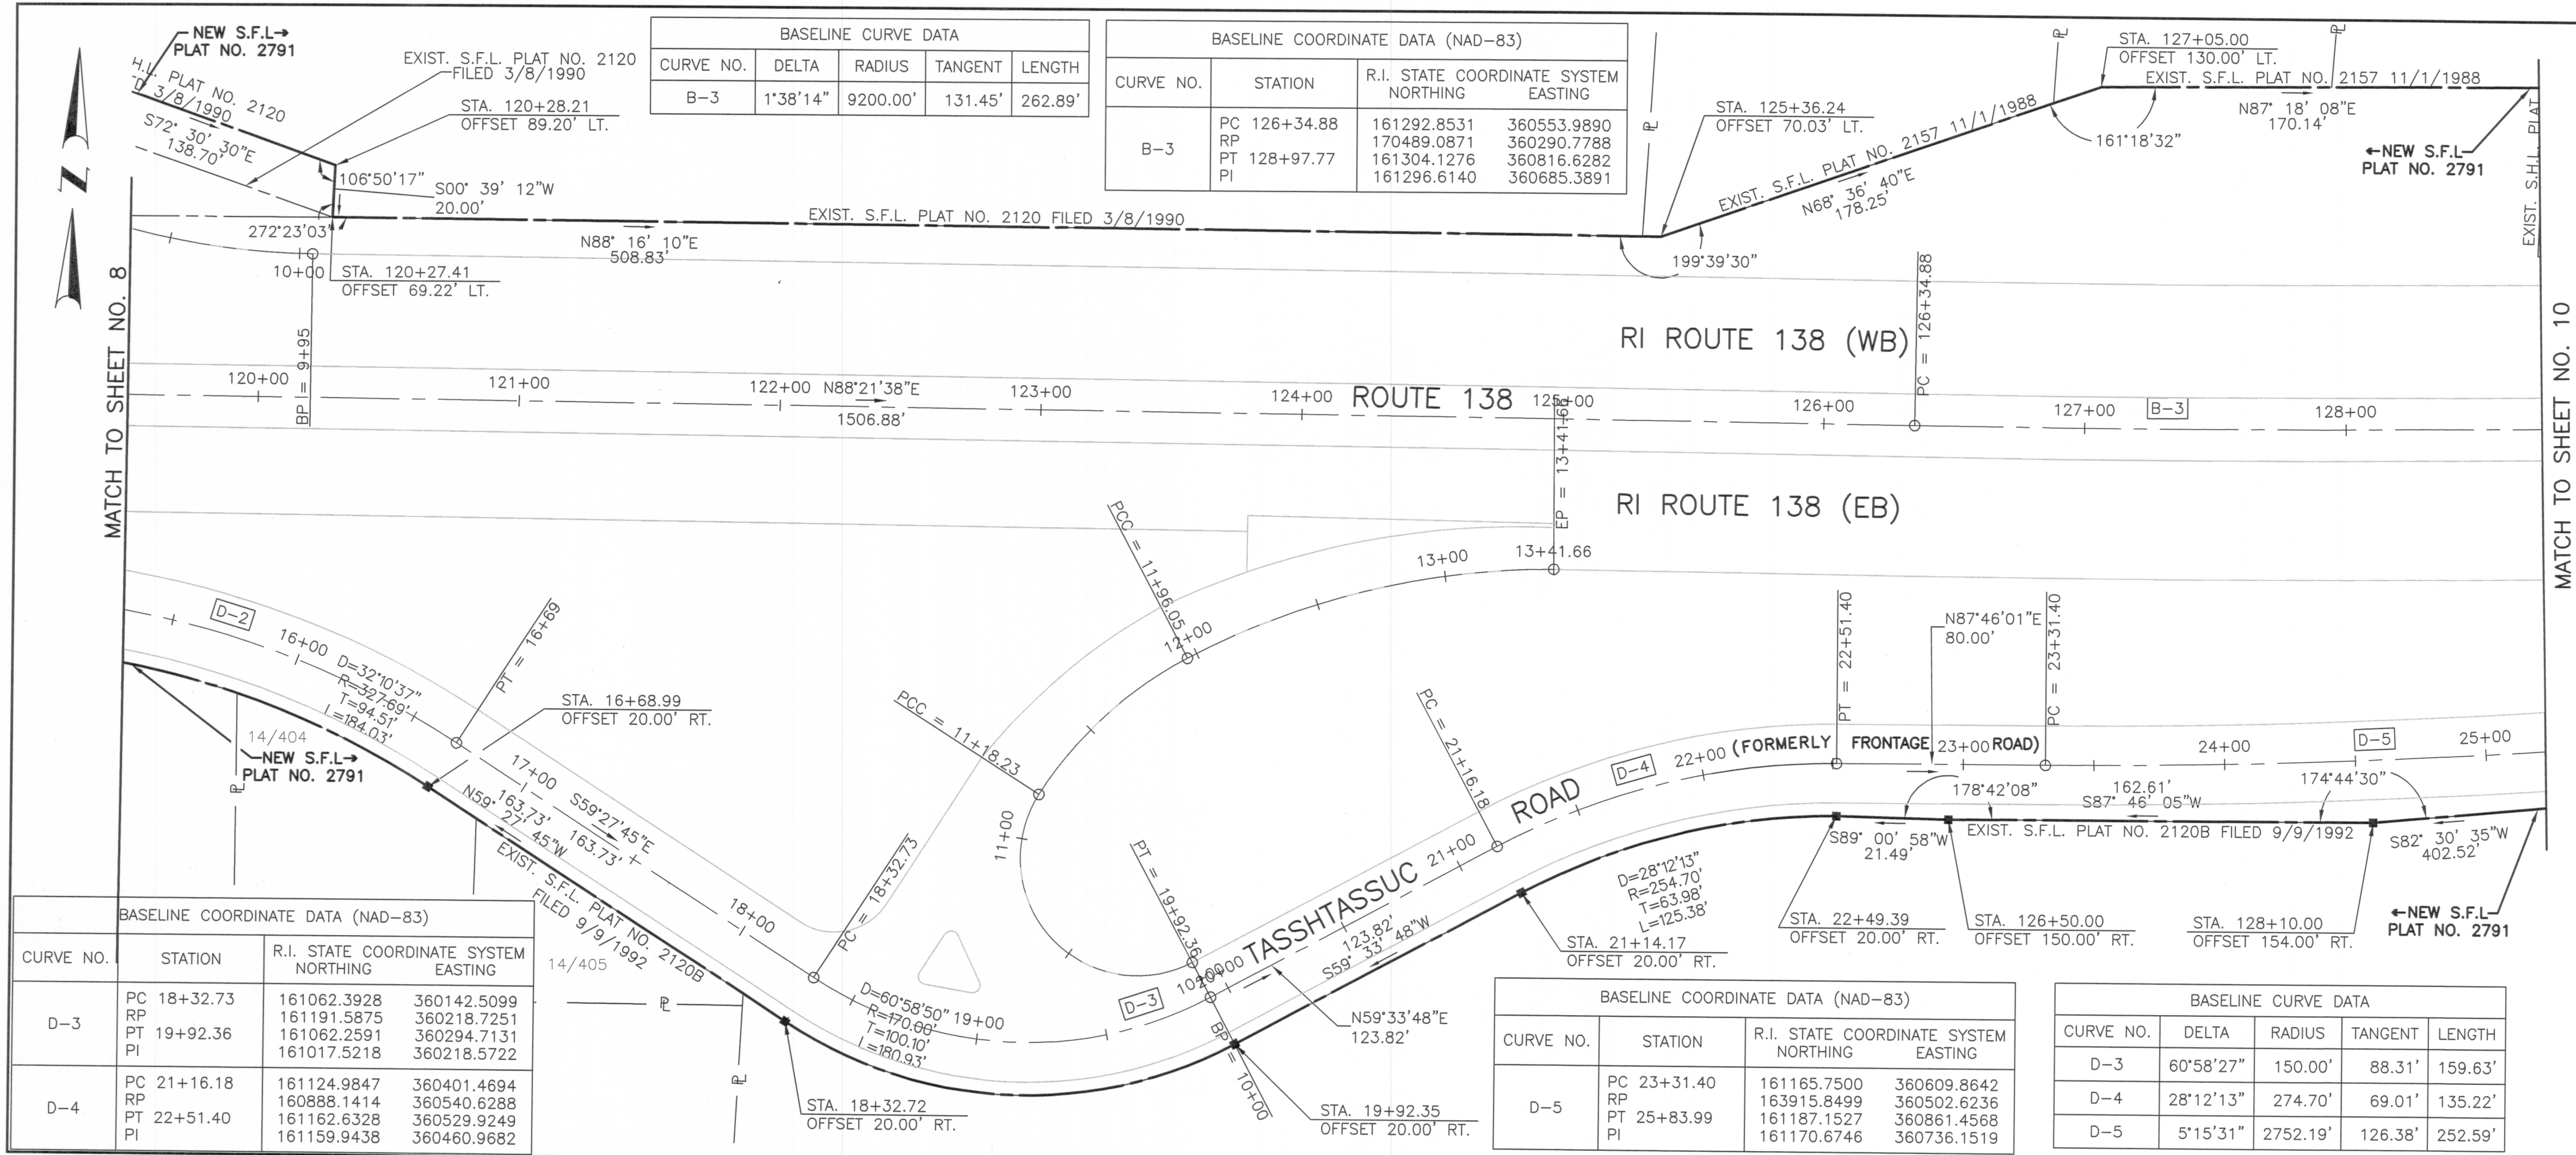

BASELINE CURVE DATA				
CURVE NO.	DELTA	RADIUS	TANGENT	LENGTH
B-3	1°38'14"	9200.00'	131.45'	262.89'

BASELINE COORDINATE DATA (NAD-83)			
CURVE NO.	STATION	R.I. STATE COORDINATE SYSTEM	
		NORTHING	EASTING
B-3	PC 126+34.88	161292.8531	360553.9890
	RP	170489.0871	360290.7788
	PT 128+97.77	161304.1276	360816.6282
	PI	161296.6140	360685.3891

BASELINE COORDINATE DATA (NAD-83)			
CURVE NO.	STATION	R.I. STATE COORDINATE SYSTEM	
		NORTHING	EASTING
D-3	PC 18+32.73	161062.3928	360142.5099
	RP	161191.5875	360218.7251
	PT 19+92.36	161062.2591	360294.7131
	PI	161017.5218	360218.5722
D-4	PC 21+16.18	161124.9847	360401.4694
	RP	160888.1414	360540.6288
	PT 22+51.40	161162.6328	360529.9249
	PI	161159.9438	360460.9682

BASELINE COORDINATE DATA (NAD-83)			
CURVE NO.	STATION	R.I. STATE COORDINATE SYSTEM	
		NORTHING	EASTING
D-5	PC 23+31.40	161165.7500	360609.8642
	RP	163915.8499	360502.6236
	PT 25+83.99	161187.1527	360861.4568
	PI	161170.6746	360736.1519

BASELINE CURVE DATA				
CURVE NO.	DELTA	RADIUS	TANGENT	LENGTH
D-3	60°58'27"	150.00'	88.31'	159.63'
D-4	28°12'13"	274.70'	69.01'	135.22'
D-5	5°15'31"	2752.19'	126.38'	252.59'

FED. ROAD DIV. NO.	STATE	FEDERAL AID PROJECT NO.	FISCAL YEAR	SHEET NO.	TOTAL SHEETS	RHODE ISLAND DEPARTMENT OF TRANSPORTATION	
1	RI		2013	9	27		

- LEGEND**
- ① = PARCEL NUMBER
  - 00/00 = ASSESSOR'S PLAT/LOT NUMBER
  - T = TOTAL AREA
  - A = AREA ACQUIRED
  - R = REMAINING AREA
  - B = TEMPORARY EASEMENT AREA
  - C = PERMANENT AERIAL EASEMENT AREA
  - D = PERMANENT DRAINAGE EASEMENT AREA
  - G = PERMANENT GUY EASEMENT AREA
  - P = PERMANENT EASEMENT AREA
  - U = PERMANENT UTILITY AREA
  - S.F.L. = STATE FREEWAY LINE
  - S.H.L. = STATE HIGHWAY LINE
  - PL = EXISTING PROPERTY LINE
  - T.E.B. = TEMPORARY EASEMENT BOUNDARY LINE
  - P.A.B. = PERMANENT AERIAL EASEMENT BOUNDARY LINE
  - P.D.B. = PERMANENT DRAINAGE EASEMENT BOUNDARY LINE
  - P.G.B. = PERMANENT GUY EASEMENT BOUNDARY LINE
  - P.E.B. = PERMANENT EASEMENT BOUNDARY LINE
  - P.U.B. = PERMANENT UTILITY EASEMENT BOUNDARY LINE
  - T.U.B. = TEMPORARY UTILITY EASEMENT BOUNDARY LINE
  - NEW R.I.H.B. = NEW R.I.H.B.
  - TOWN / CITY STREET LINE = TOWN / CITY STREET LINE

**JAMESTOWN VERRAZZANO BRIDGE TRANSFER**  
 JAMESTOWN RHODE ISLAND

SCALE: 40 FEET PER INCH  
 SHEET 9 OF 27  
 PLAT NO: 2791