


FED. ROAD DIV. NO.	STATE	FEDERAL AID PROJECT NO.	FISCAL YEAR	SHEET NO.	TOTAL SHEETS	RHODE ISLAND DEPARTMENT OF TRANSPORTATION
1	RI		2013	10	27	

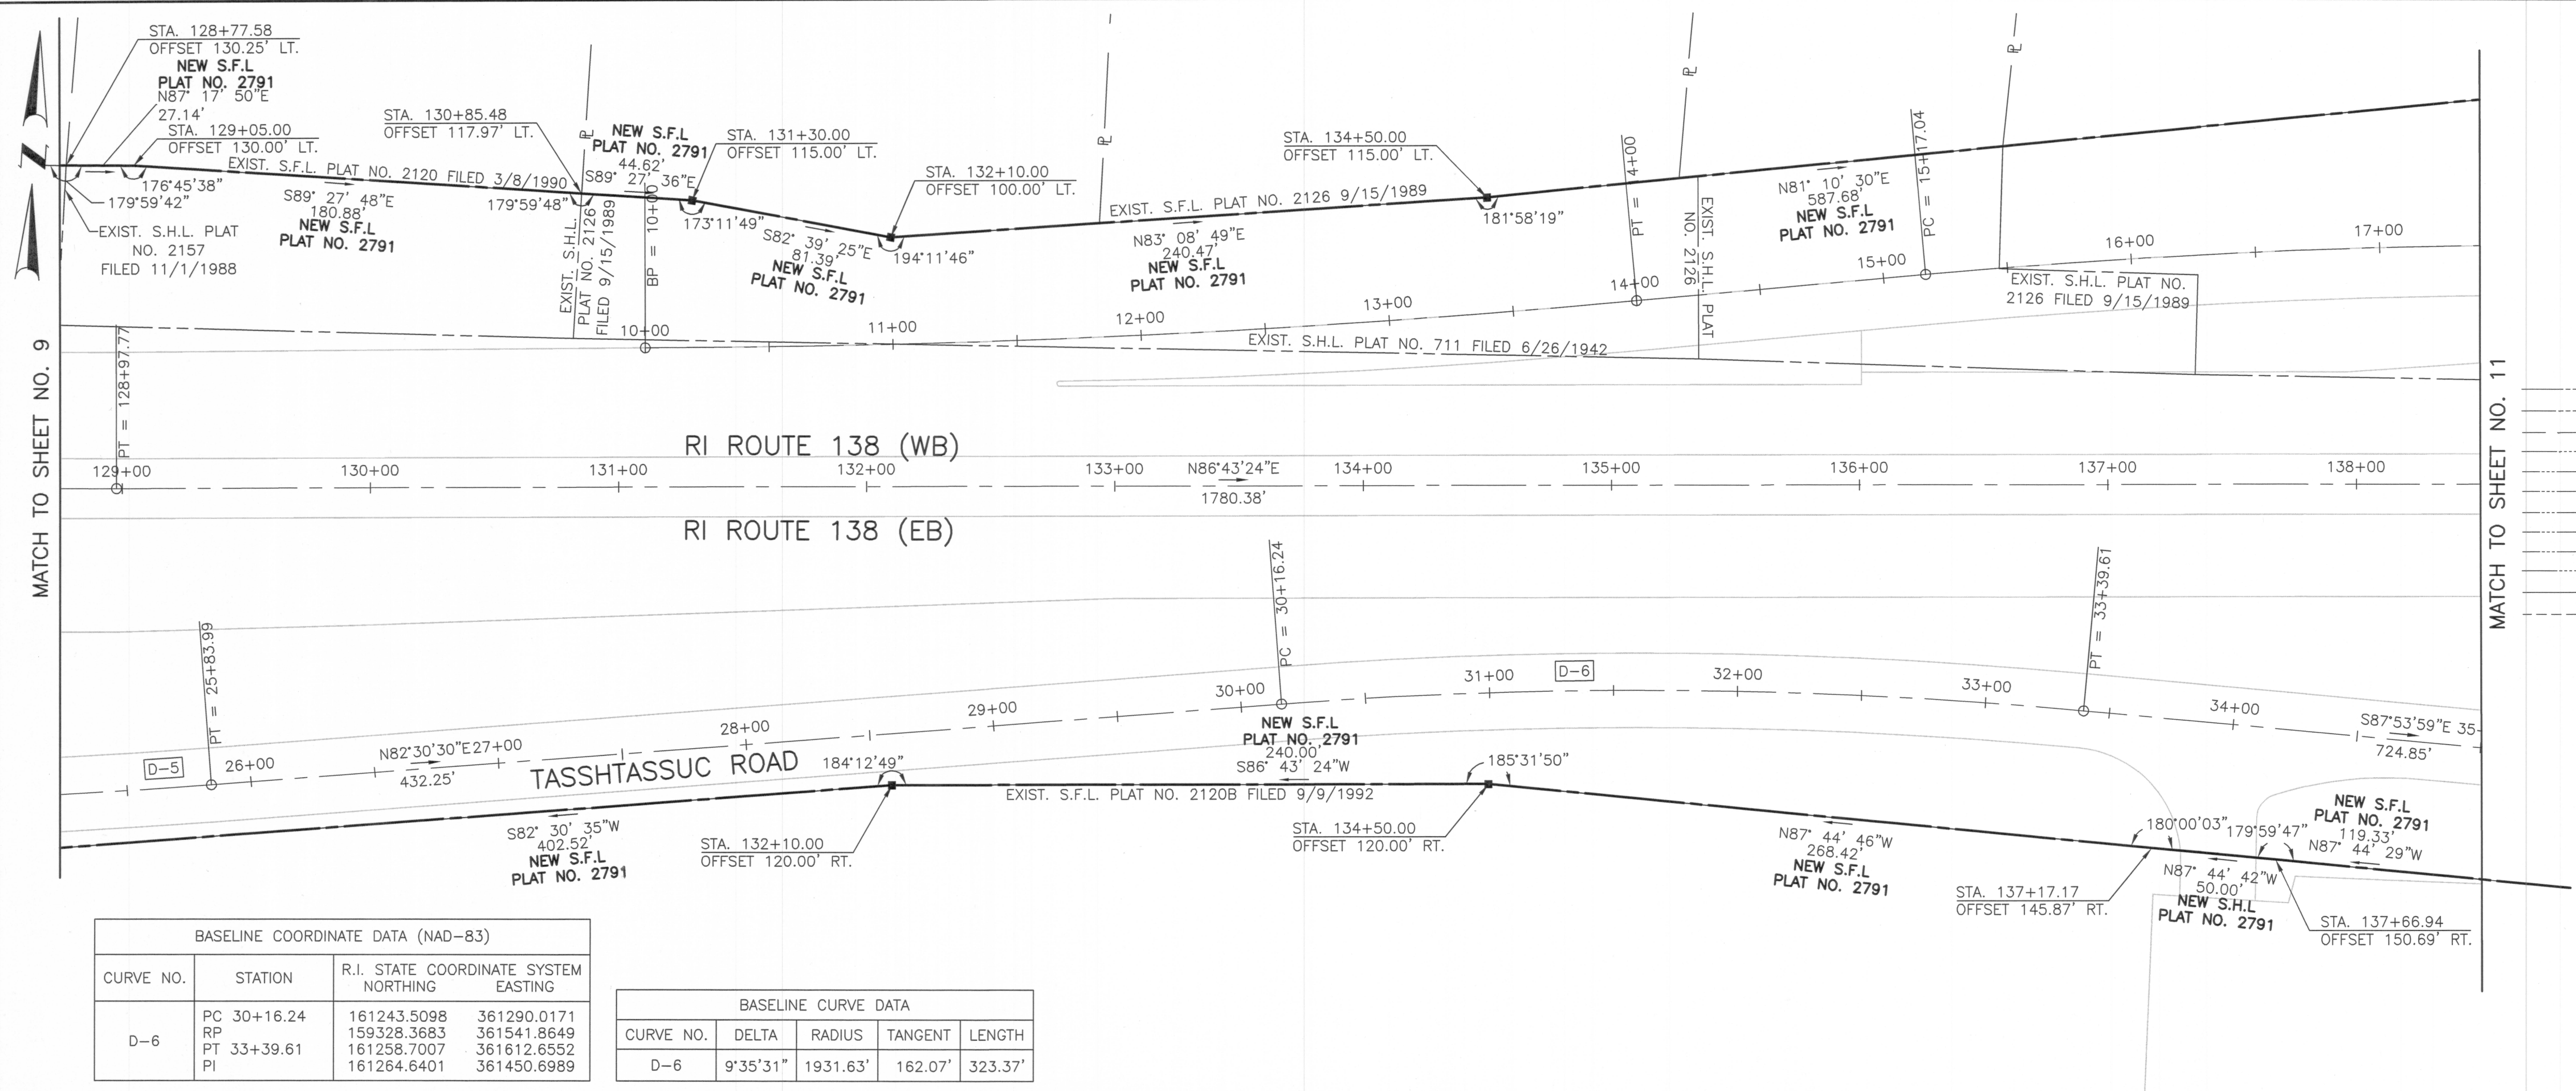

- LEGEND**
- ① = PARCEL NUMBER
 - 00/00 = ASSESSOR'S PLAT/LOT NUMBER
 - T = TOTAL AREA
 - A = AREA ACQUIRED
 - R = REMAINING AREA
 - B = TEMPORARY EASEMENT AREA
 - C = PERMANENT AERIAL EASEMENT AREA
 - D = PERMANENT DRAINAGE EASEMENT AREA
 - G = PERMANENT GUY EASEMENT AREA
 - P = PERMANENT EASEMENT AREA
 - U = PERMANENT UTILITY AREA
 - S.F.L. = STATE FREEWAY LINE
 - S.H.L. = STATE HIGHWAY LINE
 - R = EXISTING PROPERTY LINE
 - T.E.B. = TEMPORARY EASEMENT BOUNDARY LINE
 - P.A.B. = PERMANENT AERIAL EASEMENT BOUNDARY LINE
 - P.D.B. = PERMANENT DRAINAGE EASEMENT BOUNDARY LINE
 - P.G.B. = PERMANENT GUY EASEMENT BOUNDARY LINE
 - P.E.B. = PERMANENT EASEMENT BOUNDARY LINE
 - P.U.B. = PERMANENT UTILITY EASEMENT BOUNDARY LINE
 - T.U.B. = TEMPORARY UTILITY EASEMENT BOUNDARY LINE
 - NEW R.I.H.B. = NEW R.I.H.B.
 - TOWN / CITY STREET LINE

**JAMESTOWN VERRAZZANO
BRIDGE TRANSFER**

JAMESTOWN RHODE ISLAND

SCALE: 40 FEET PER INCH
SHEET 10 OF 27
PLAT NO: 2791

BASELINE COORDINATE DATA (NAD-83)

CURVE NO.	STATION	R.I. STATE COORDINATE SYSTEM	
		NORTHING	EASTING
D-6	PC 30+16.24	161243.5098	361290.0171
	RP	159328.3683	361541.8649
	PT 33+39.61	161258.7007	361612.6552
	PI	161264.6401	361450.6989

BASELINE CURVE DATA

CURVE NO.	DELTA	RADIUS	TANGENT	LENGTH
D-6	9°35'31"	1931.63'	162.07'	323.37'

I:\030000\03002_00\Salmonet River Bridge\Drawings\Transportation\ROW\ROW\PLAT\TSSROW_2791_010_PLAT007.dwg, 4/20/2013 11:57:58 AM, SMS