


I:\000003062.00\Salmonet River Bridge\Drawings\Transportation\ROW\ROW\PLATS\ROW_2791_012_PLAT009.dwg, 4/25/2013 1:36:50 PM, SMS

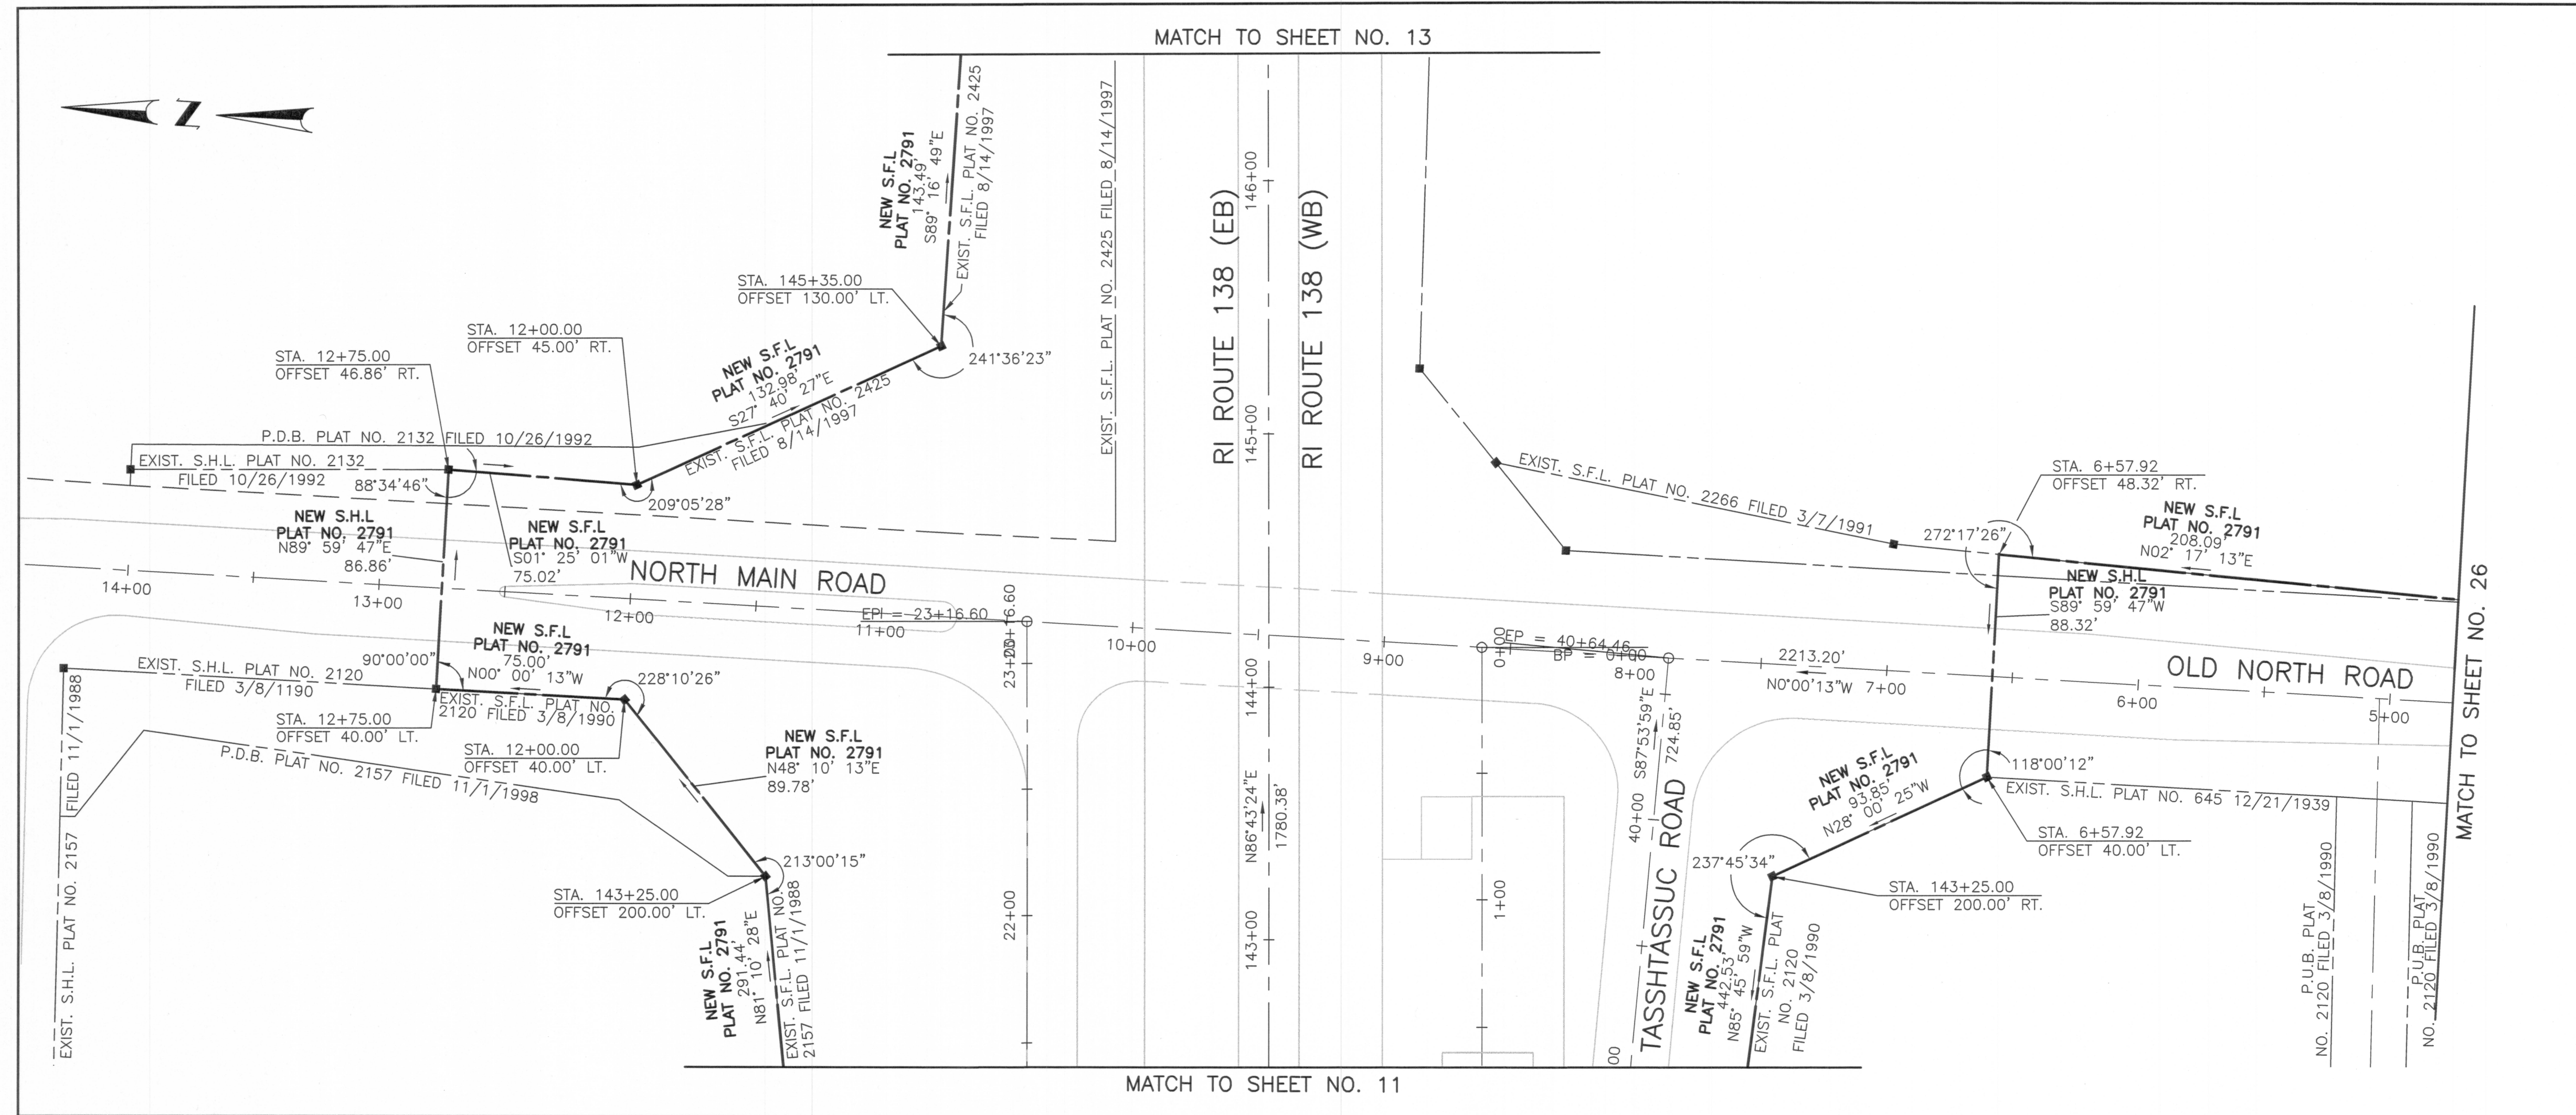

FED. ROAD DIV. NO.	STATE	FEDERAL AID PROJECT NO.	FISCAL YEAR	SHEET NO.	TOTAL SHEETS	RHODE ISLAND DEPARTMENT OF TRANSPORTATION	
1	RI		2013	12	27		

LEGEND

- ① = PARCEL NUMBER
- 00/00 = ASSESSOR'S PLAT/LOT NUMBER
- T = TOTAL AREA
- A = AREA ACQUIRED
- R = REMAINING AREA
- B = TEMPORARY EASEMENT AREA
- C = PERMANENT AERIAL EASEMENT AREA
- D = PERMANENT DRAINAGE EASEMENT AREA
- G = PERMANENT GUY EASEMENT AREA
- P = PERMANENT EASEMENT AREA
- U = PERMANENT UTILITY AREA
- S.F.L. = STATE FREEWAY LINE
- S.H.L. = STATE HIGHWAY LINE
- R = EXISTING PROPERTY LINE
- T.E.B. = TEMPORARY EASEMENT BOUNDARY LINE
- P.A.B. = PERMANENT AERIAL EASEMENT BOUNDARY LINE
- P.D.B. = PERMANENT DRAINAGE EASEMENT BOUNDARY LINE
- P.G.B. = PERMANENT GUY EASEMENT BOUNDARY LINE
- P.E.B. = PERMANENT EASEMENT BOUNDARY LINE
- P.U.B. = PERMANENT UTILITY EASEMENT BOUNDARY LINE
- T.U.B. = TEMPORARY UTILITY EASEMENT BOUNDARY LINE
- NEW R.I.H.B. = NEW R.I.H.B.
- TOWN / CITY STREET LINE = TOWN / CITY STREET LINE

**JAMESTOWN VERRAZZANO
BRIDGE TRANSFER**

JAMESTOWN RHODE ISLAND

SCALE: 40 FEET PER INCH
SHEET 12 OF 27
PLAT NO: 2791