


X:\000003062\_00\_Salmonet River Bridge\Drawings\Transportation\ROW\WRIGHT\JAMESTOWN\PLATS\ROW\_2791\_013\_PLAT10.dwg, 4/26/2013 10:15:42 AM, SMS

FED. ROAD DIV. NO.	STATE	FEDERAL AID PROJECT NO.	FISCAL YEAR	SHEET NO.	TOTAL SHEETS	RHODE ISLAND DEPARTMENT OF TRANSPORTATION	
1	RI		2013	13	27		

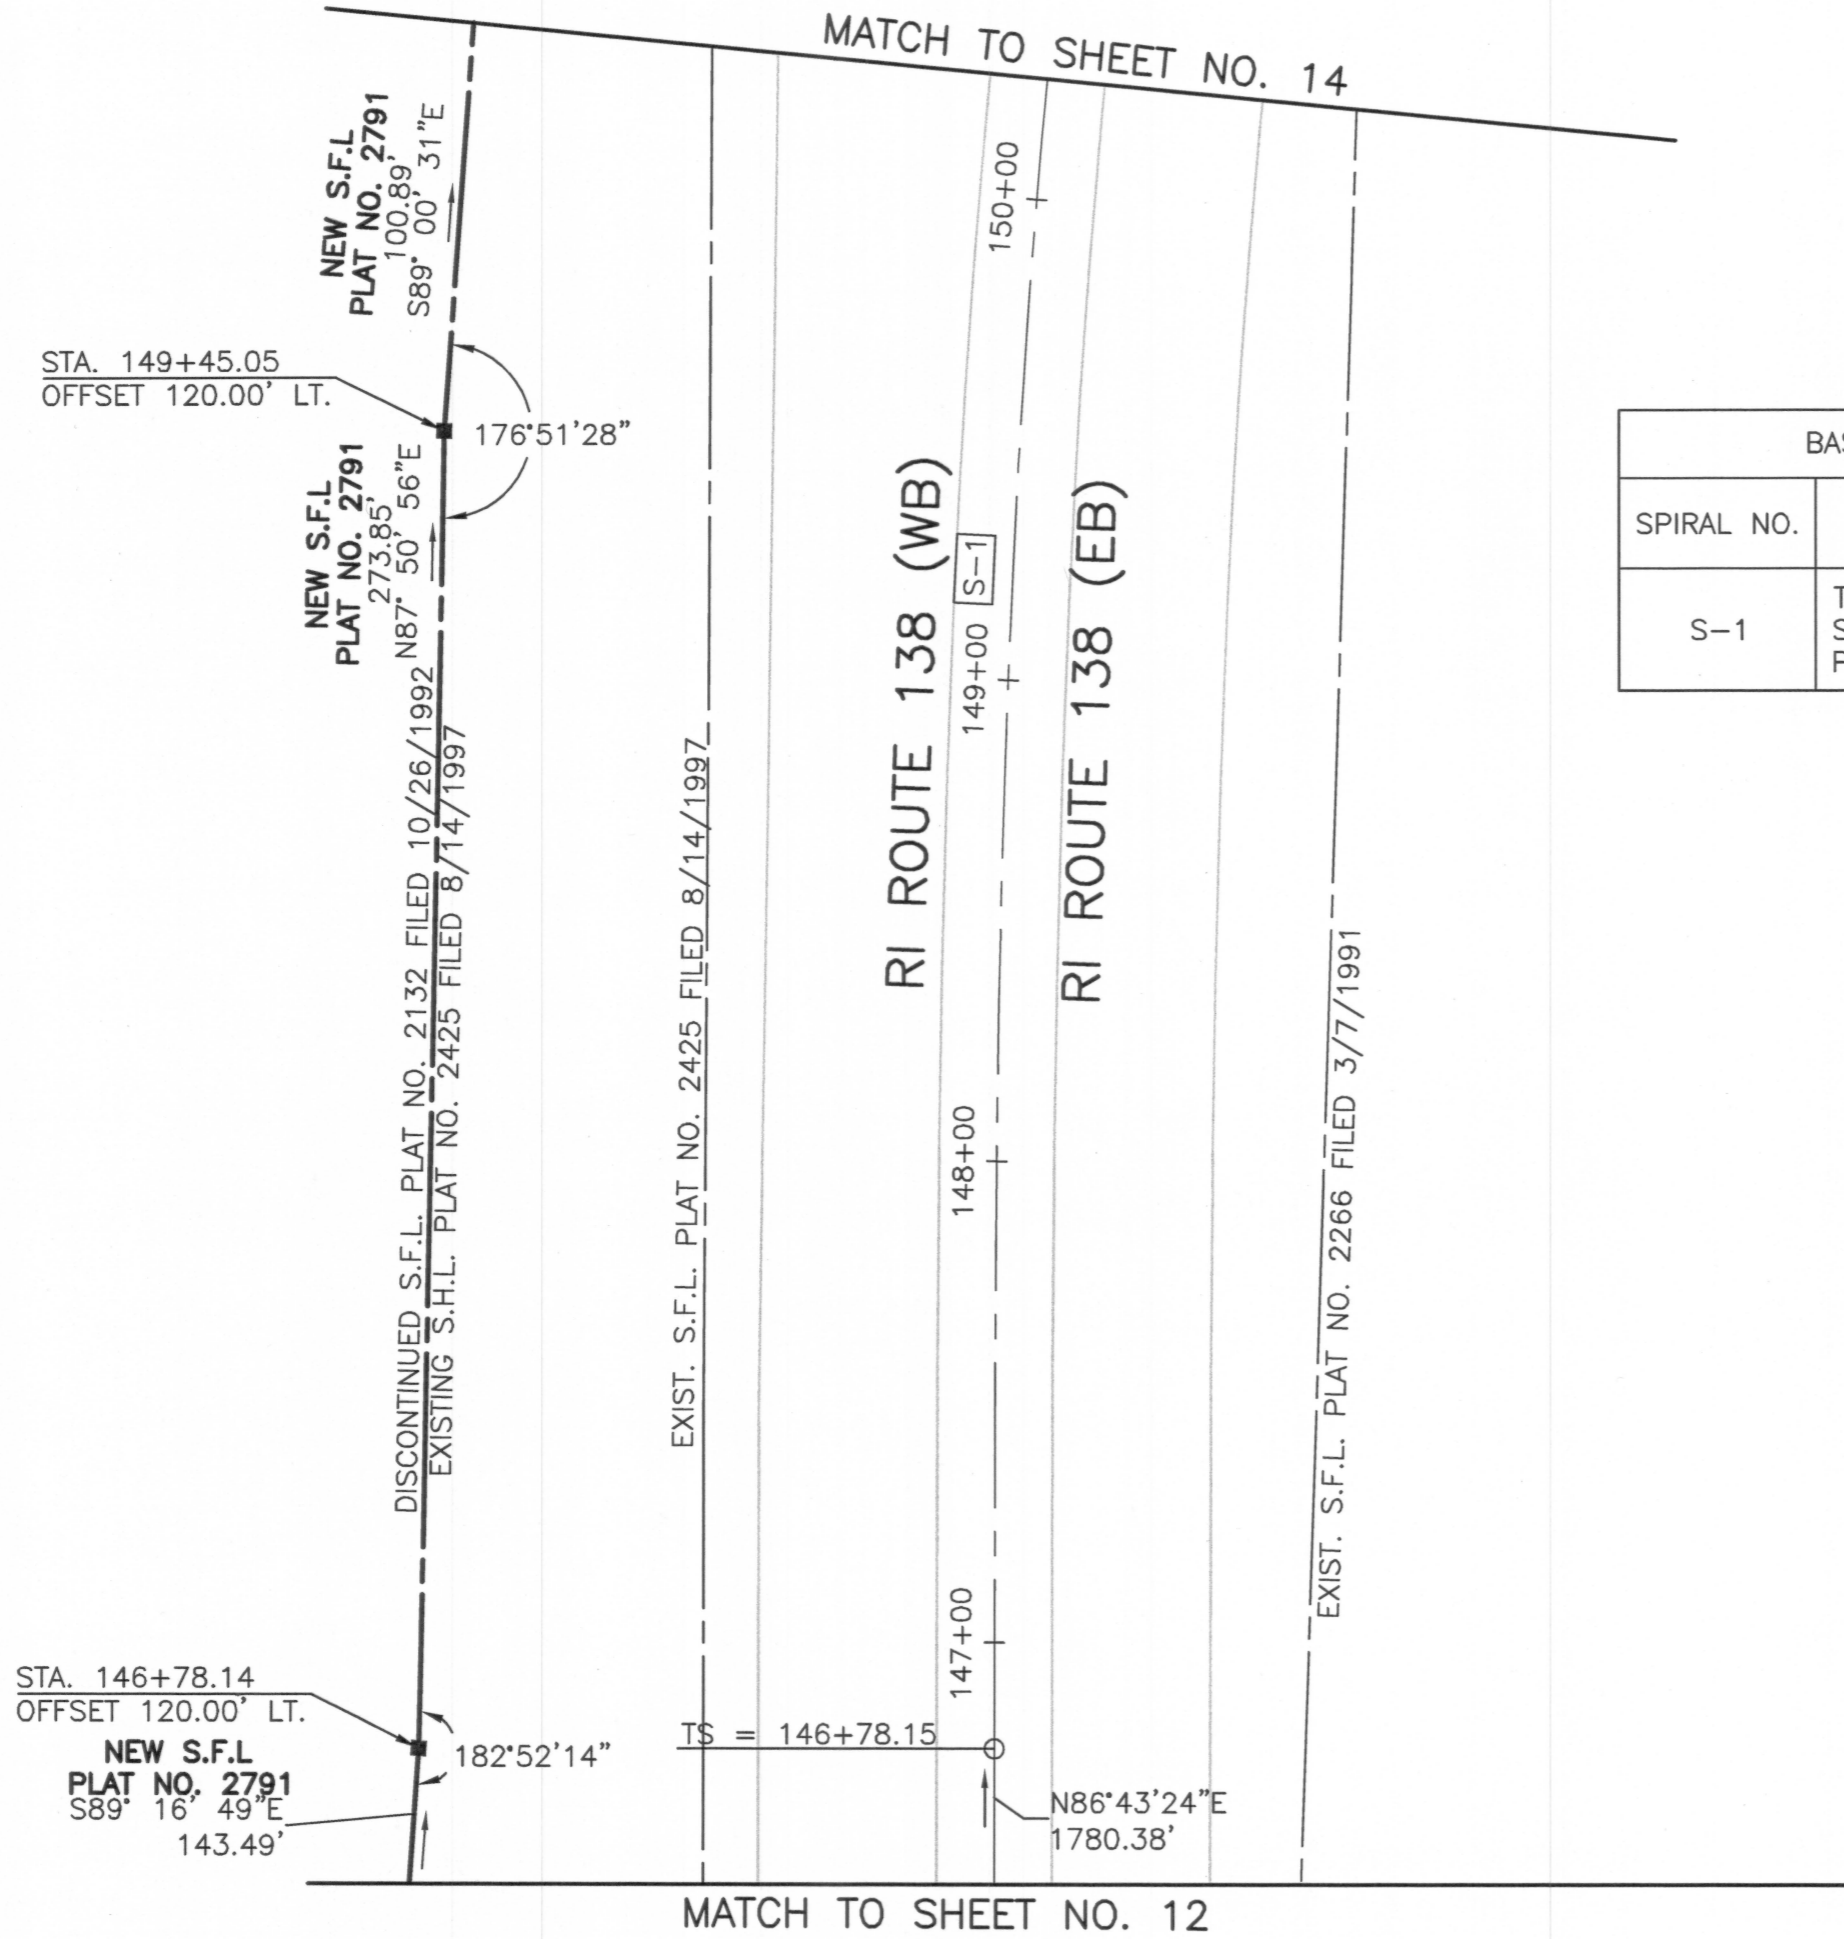

SPIRAL NO.	∅s	LENGTH	Ti	Ts
S-1	7°29'23"	400.00'	266.91	133.55

7/29

- LEGEND**
- ① = PARCEL NUMBER
  - 00/00 = ASSESSOR'S PLAT/LOT NUMBER
  - T = TOTAL AREA
  - A = AREA ACQUIRED
  - R = REMAINING AREA
  - B = TEMPORARY EASEMENT AREA
  - C = PERMANENT AERIAL EASEMENT AREA
  - D = PERMANENT DRAINAGE EASEMENT AREA
  - G = PERMANENT GUY EASEMENT AREA
  - P = PERMANENT EASEMENT AREA
  - U = PERMANENT UTILITY AREA
  - S.F.L. = STATE FREEWAY LINE
  - S.H.L. = STATE HIGHWAY LINE
  - P = EXISTING PROPERTY LINE
  - T.E.B. = TEMPORARY EASEMENT BOUNDARY LINE
  - P.A.B. = PERMANENT AERIAL EASEMENT BOUNDARY LINE
  - P.D.B. = PERMANENT DRAINAGE EASEMENT BOUNDARY LINE
  - P.G.B. = PERMANENT GUY EASEMENT BOUNDARY LINE
  - P.E.B. = PERMANENT EASEMENT BOUNDARY LINE
  - P.U.B. = PERMANENT UTILITY EASEMENT BOUNDARY LINE
  - T.U.B. = TEMPORARY UTILITY EASEMENT BOUNDARY LINE
  - NEW R.I.H.B. = NEW R.I.H.B.
  - TOWN / CITY STREET LINE

**JAMESTOWN VERRAZZANO  
BRIDGE TRANSFER**

JAMESTOWN
RHODE ISLAND

SCALE: 40 FEET PER INCH  
SHEET 13 OF 27  
PLAT NO: 2791