

J:\000000002.DS Sakonnet River Bridge\Drawings\Transportation\ROW\ROW-RT\B\JAMESTOWN\PLAT\ROW_2791_014_PLAT011.dwg, 4/25/2013 2:28:19 PM, SMS

MATCH TO SHEET NO. 15

MATCH TO SHEET NO. 15

MATCH TO SHEET NO. 13



DISCONTINUED S.H.L. PLAT NO. 2132 FILED 10/26/1992
 EXIST. S.H.L. PLAT NO. 2425 FILED 8/14/1997
 N88° 37' 10"E
 397.70'
 NEW S.F.L.
 PLAT NO. 2791

DISCONTINUED S.H.L. PLAT NO. 2132 FILED 10/26/1992
 EXIST. S.H.L. PLAT NO. 2425 FILED 8/14/1997

STA. 150+21.88
 OFFSET 321.50' LT.

NEW S.F.L.
 PLAT NO. 2791
 N03° 16' 36"W
 201.84'

88°06'14"

DISCONTINUED S.H.L. PLAT NO. 2132 FILED 10/26/1992
 EXIST. S.H.L. PLAT NO. 2425 FILED 8/14/1997


1274'16'05"

STA. 150+40.07
 OFFSET 120.70' LT.

NEW S.F.L.
 PLAT NO. 2791
 N89° 00' 31"W
 100.89'

4/87

7/29

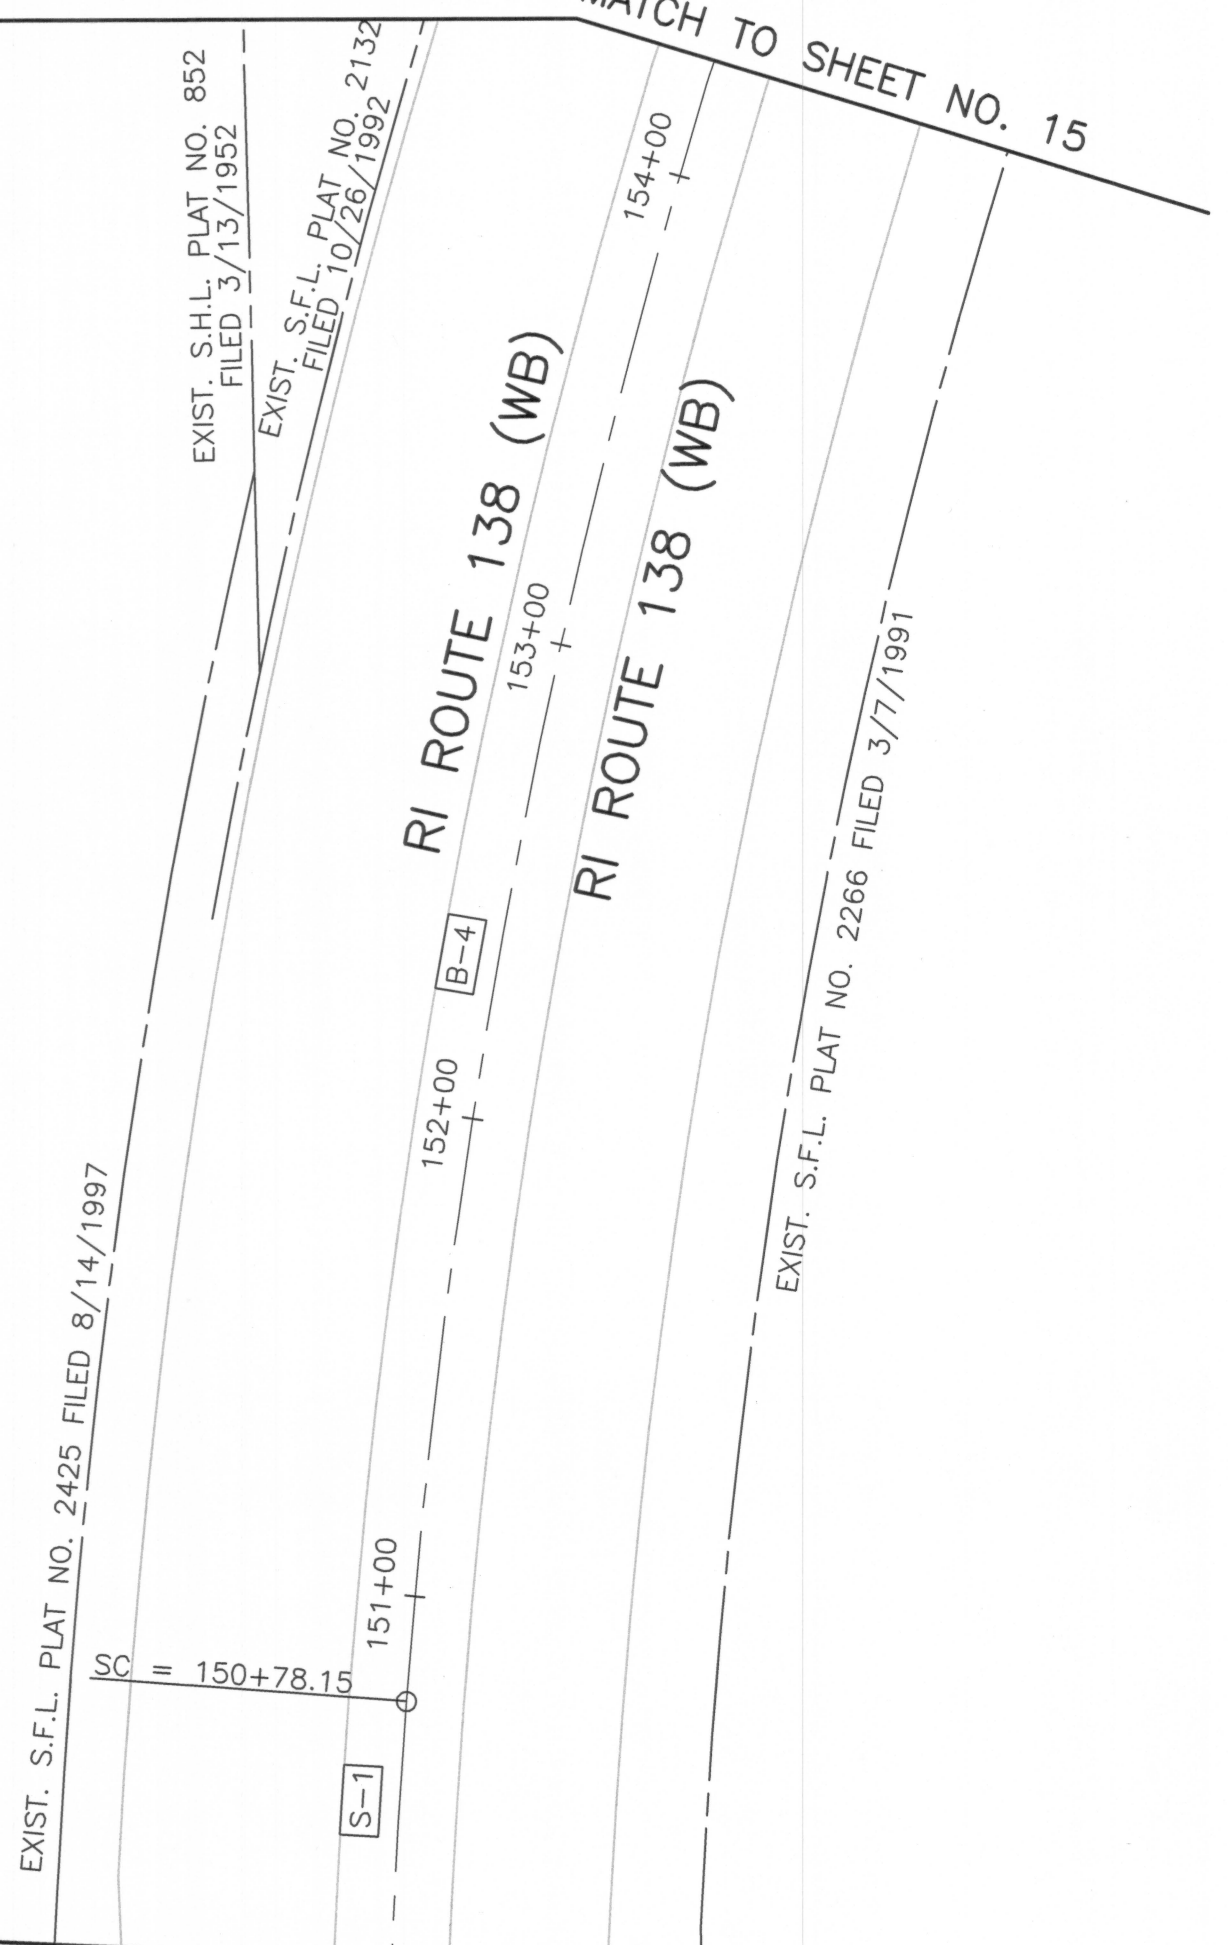

BASELINE COORDINATE DATA (NAD-83)			
CURVE NO.	STATION	R.I. STATE COORDINATE SYSTEM NORTHING	EASTING
B-4	PC 150+78.15	161411.3341	362993.7559
	RP	159885.4684	362881.3560
	PT 168+28.88	160414.4103	364317.0163
	PI	161491.6119	364091.3996

BASELINE CURVE DATA				
CURVE NO.	DELTA	RADIUS	TANGENT	LENGTH
B-4	65°33'42"	1530.00'	985.29'	1750.73'

FED. ROAD DIV. NO.	STATE	FEDERAL AID PROJECT NO.	FISCAL YEAR	SHEET NO.	TOTAL SHEETS	RHODE ISLAND DEPARTMENT OF TRANSPORTATION	
1	RI		2013	14	27		

- LEGEND**
- ① = PARCEL NUMBER
 - 00/00 = ASSESSOR'S PLAT/LOT NUMBER
 - T = TOTAL AREA
 - A = AREA ACQUIRED
 - R = REMAINING AREA
 - B = TEMPORARY EASEMENT AREA
 - C = PERMANENT AERIAL EASEMENT AREA
 - D = PERMANENT DRAINAGE EASEMENT AREA
 - G = PERMANENT GUY EASEMENT AREA
 - P = PERMANENT EASEMENT AREA
 - U = PERMANENT UTILITY AREA
 - S.F.L. = STATE FREEWAY LINE
 - S.H.L. = STATE HIGHWAY LINE
 - P = EXISTING PROPERTY LINE
 - T.E.B. = TEMPORARY EASEMENT BOUNDARY LINE
 - P.A.B. = PERMANENT AERIAL EASEMENT BOUNDARY LINE
 - P.D.B. = PERMANENT DRAINAGE EASEMENT BOUNDARY LINE
 - P.G.B. = PERMANENT GUY EASEMENT BOUNDARY LINE
 - P.E.B. = PERMANENT EASEMENT BOUNDARY LINE
 - P.U.B. = PERMANENT UTILITY EASEMENT BOUNDARY LINE
 - T.U.B. = TEMPORARY UTILITY EASEMENT BOUNDARY LINE
 - NEW R.I.H.B. = NEW R.I.H.B.
 - TOWN / CITY STREET LINE = TOWN / CITY STREET LINE

**JAMESTOWN VERRAZZANO
 BRIDGE TRANSFER**

JAMESTOWN RHODE ISLAND

SCALE: 40 FEET PER INCH
 SHEET 14 OF 27
 PLAT NO: 2791