


| | | | | | | | |
|--------------------|-------|-------------------------|-------------|-----------|--------------|---|--|
| FED. ROAD DIV. NO. | STATE | FEDERAL AID PROJECT NO. | FISCAL YEAR | SHEET NO. | TOTAL SHEETS | RHODE ISLAND DEPARTMENT OF TRANSPORTATION | |
| 1 | RI | | 2013 | 15 | 27 | | |

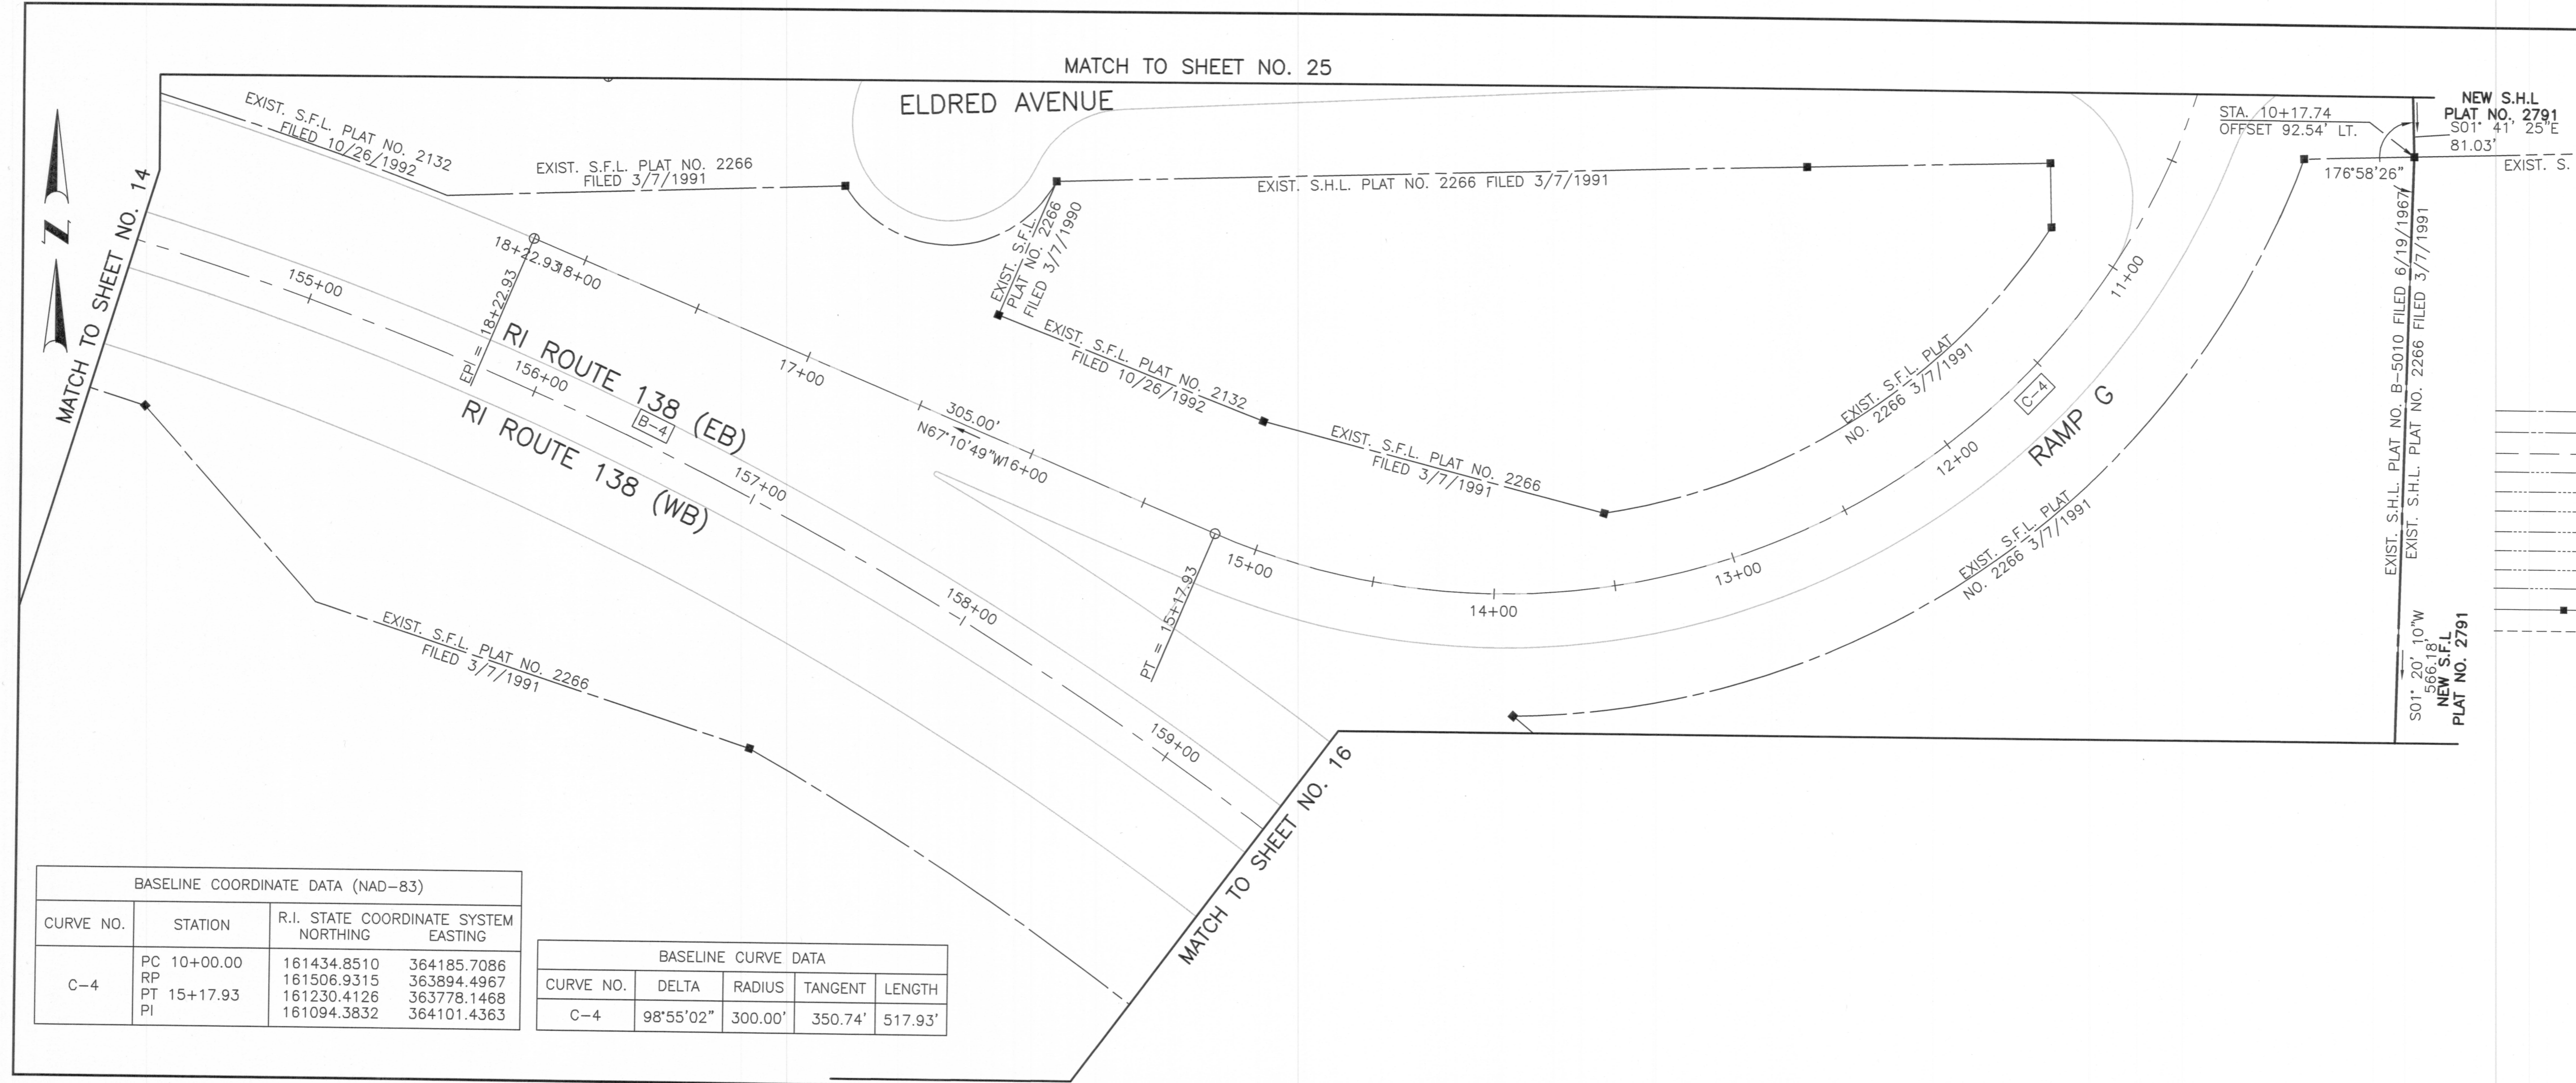

- LEGEND**
- ① = PARCEL NUMBER
 - 00/00 = ASSESSOR'S PLAT/LOT NUMBER
 - T = TOTAL AREA
 - A = AREA ACQUIRED
 - R = REMAINING AREA
 - B = TEMPORARY EASEMENT AREA
 - C = PERMANENT AERIAL EASEMENT AREA
 - D = PERMANENT DRAINAGE EASEMENT AREA
 - G = PERMANENT GUY EASEMENT AREA
 - P = PERMANENT EASEMENT AREA
 - U = PERMANENT UTILITY AREA
 - S.F.L. = STATE FREEWAY LINE
 - S.H.L. = STATE HIGHWAY LINE
 - P = EXISTING PROPERTY LINE
 - T.E.B. = TEMPORARY EASEMENT BOUNDARY LINE
 - P.A.B. = PERMANENT AERIAL EASEMENT BOUNDARY LINE
 - P.D.B. = PERMANENT DRAINAGE EASEMENT BOUNDARY LINE
 - P.G.B. = PERMANENT GUY EASEMENT BOUNDARY LINE
 - P.E.B. = PERMANENT EASEMENT BOUNDARY LINE
 - P.U.B. = PERMANENT UTILITY EASEMENT BOUNDARY LINE
 - T.U.B. = TEMPORARY UTILITY EASEMENT BOUNDARY LINE
 - NEW R.I.H.B. = NEW R.I.H.B.
 - TOWN / CITY STREET LINE = TOWN / CITY STREET LINE

JAMESTOWN VERRAZZANO BRIDGE TRANSFER
 JAMESTOWN RHODE ISLAND

SCALE: 40 FEET PER INCH
 SHEET 15 OF 27
 PLAT NO: 2791

BASELINE COORDINATE DATA (NAD-83)

| CURVE NO. | STATION | R.I. STATE COORDINATE SYSTEM | |
|-----------|-------------|------------------------------|-------------|
| | | NORTHING | EASTING |
| C-4 | PC 10+00.00 | 161434.8510 | 364185.7086 |
| | RP | 161506.9315 | 363894.4967 |
| | PT 15+17.93 | 161230.4126 | 363778.1468 |
| | PI | 161094.3832 | 364101.4363 |

BASELINE CURVE DATA

| CURVE NO. | DELTA | RADIUS | TANGENT | LENGTH |
|-----------|-----------|---------|---------|---------|
| C-4 | 98°55'02" | 300.00' | 350.74' | 517.93' |

I:\030000\030002_00 Sakonnet River Bridge\Drawings\Transportation\ROW\ROW\RTBAUAMESTOWN\PLATS\ROW_2791_015_PLAT012.dwg, 4/26/2013 1:28:19 PM, SMS