


| FED. ROAD DIV. NO. | STATE | FEDERAL AID PROJECT NO. | FISCAL YEAR | SHEET NO. | TOTAL SHEETS | RHODE ISLAND DEPARTMENT OF TRANSPORTATION |
|--------------------|-------|-------------------------|-------------|-----------|--------------|---|
| 1                  | RI    |                         | 2013        | 17        | 27           |   |

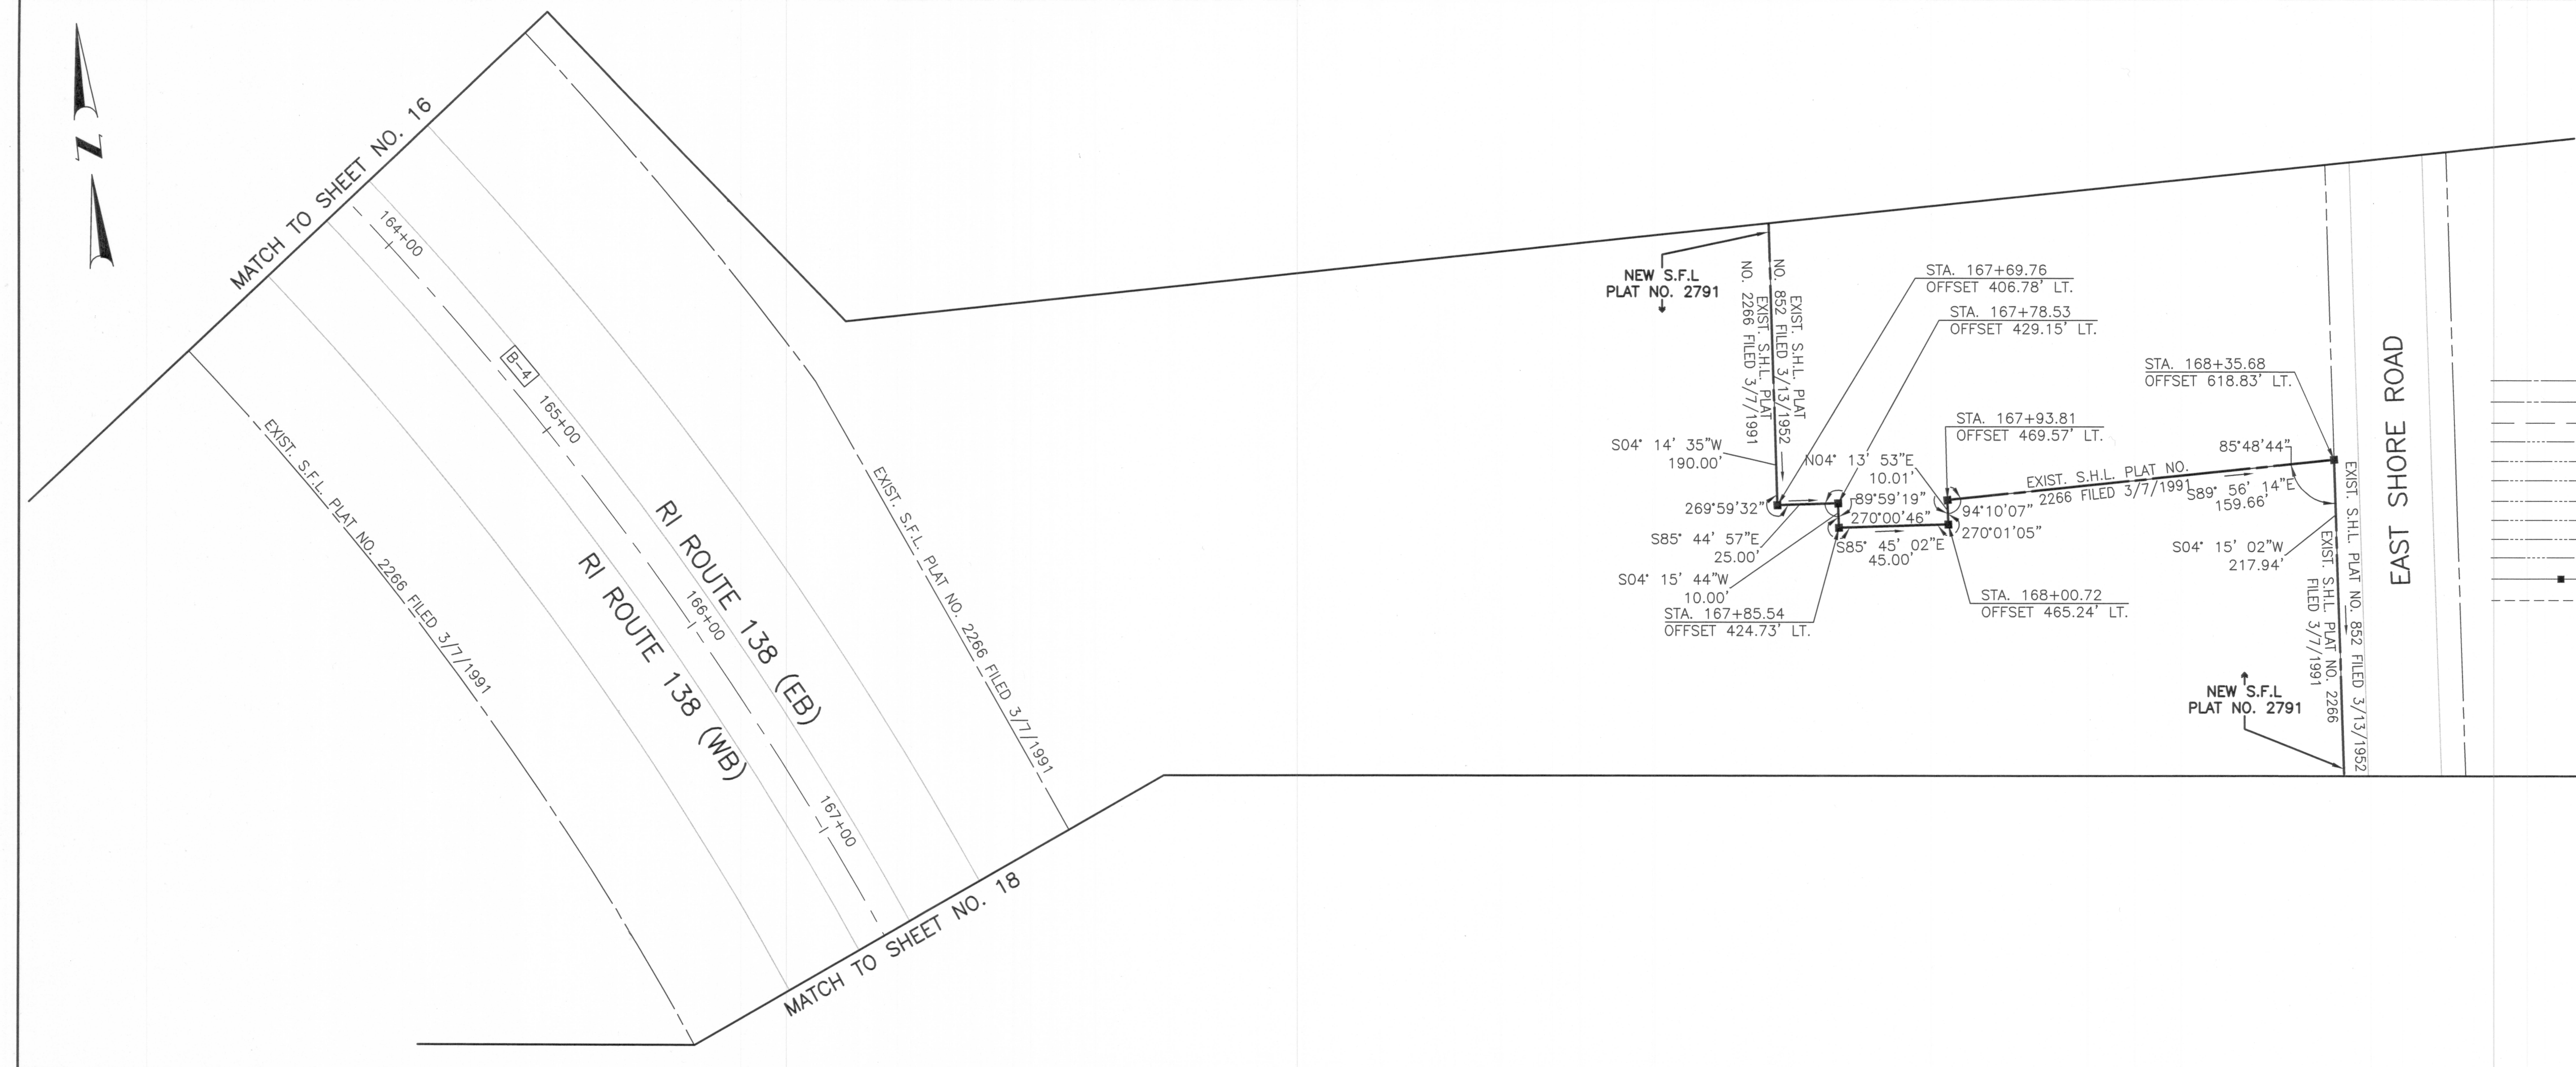

- LEGEND**
- ① = PARCEL NUMBER
  - 00/00 = ASSESSOR'S PLAT/LOT NUMBER
  - T = TOTAL AREA
  - A = AREA ACQUIRED
  - R = REMAINING AREA
  - B = TEMPORARY EASEMENT AREA
  - C = PERMANENT AERIAL EASEMENT AREA
  - D = PERMANENT DRAINAGE EASEMENT AREA
  - G = PERMANENT GUY EASEMENT AREA
  - P = PERMANENT EASEMENT AREA
  - U = PERMANENT UTILITY AREA
  - S.F.L. = STATE FREEWAY LINE
  - S.H.L. = STATE HIGHWAY LINE
  - R = EXISTING PROPERTY LINE
  - T.E.B. = TEMPORARY EASEMENT BOUNDARY LINE
  - P.A.B. = PERMANENT AERIAL EASEMENT BOUNDARY LINE
  - P.D.B. = PERMANENT DRAINAGE EASEMENT BOUNDARY LINE
  - P.G.B. = PERMANENT GUY EASEMENT BOUNDARY LINE
  - P.E.B. = PERMANENT EASEMENT BOUNDARY LINE
  - P.U.B. = PERMANENT UTILITY EASEMENT BOUNDARY LINE
  - T.U.B. = TEMPORARY UTILITY EASEMENT BOUNDARY LINE
  - N.R.I.H.B. = NEW R.I.H.B.
  - TOWN / CITY STREET LINE

**JAMESTOWN VERRAZZANO  
BRIDGE TRANSFER**

JAMESTOWN RHODE ISLAND

SCALE: 40 FEET PER INCH  
SHEET 17 OF 27  
PLAT NO: 2791

X:\00000002.00 Sakonnet River Bridge\Drawings\Transportation\ROW\ROW-RITBAL\MESTOW\PLAT\2791\_017\_PLAT014.dwg, 4/20/2013 1:28:18 PM, SAMS