




NEW S.F.L.
PLAT NO. 2791
1048.39'
S04° 15' 01"W

EAST SHORE ROAD


EXIST. S.F.L. PLAT NO. 2159 FILED 2/23/1993

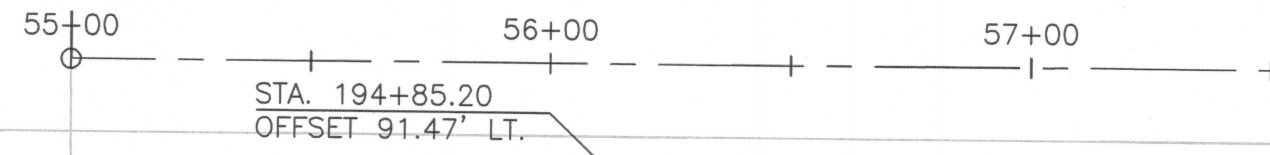

S04° 14' 58"W
355.29'
NEW S.F.L.
PLAT NO. 2791

MATCH TO SHEET NO. 20

PT = 187+46.60

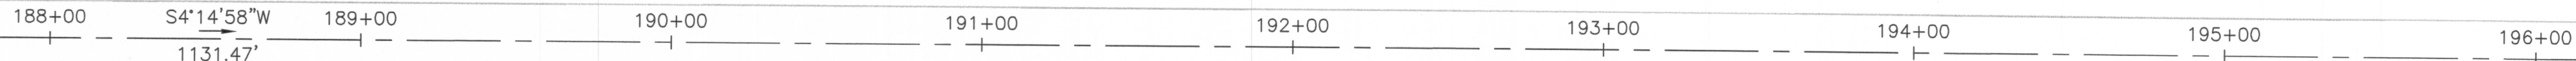

RI ROUTE 138 (WB)

RI ROUTE 138 (EB)

EXIST. S.F.L. PLAT NO. 2159 FILED 2/23/1993

MATCH TO SHEET NO. 22

NEW S.F.L.
PLAT NO. 2791
S04° 14' 58"W
125.00'

EXIST. S.F.L. PLAT
NO. 2159
FILED 2/23/1993

262'48'56"

NEW S.H.L.
PLAT NO. 2791
N78° 33' 58"W
73.00'

STA. 195+96.77
OFFSET 216.10' RT.

STA. 195+87.64
OFFSET 288.53' RT.

97'11'01"

EXIST. S.F.L. PLAT NO. 2132
FILED 10/26/1992

NEW S.H.L.
PLAT NO. 2791
1640.29'
N04° 15' 00"E

EXIST. S.H.L. PLAT NO. 2159 FILED 2/23/1993

FED. ROAD DIV. NO.	STATE	FEDERAL AID PROJECT NO.	FISCAL YEAR	SHEET NO.	TOTAL SHEETS	RHODE ISLAND DEPARTMENT OF TRANSPORTATION	
1	RI		2013	21	27		

LEGEND

- ① = PARCEL NUMBER
- 00/00 = ASSESSOR'S PLAT/LOT NUMBER
- T = TOTAL AREA
- A = AREA ACQUIRED
- R = REMAINING AREA
- B = TEMPORARY EASEMENT AREA
- C = PERMANENT AERIAL EASEMENT AREA
- D = PERMANENT DRAINAGE EASEMENT AREA
- G = PERMANENT GUY EASEMENT AREA
- P = PERMANENT EASEMENT AREA
- U = PERMANENT UTILITY AREA
- S.F.L. = STATE FREEWAY LINE
- S.H.L. = STATE HIGHWAY LINE
- ⌈ = EXISTING PROPERTY LINE
- T.E.B. = TEMPORARY EASEMENT BOUNDARY LINE
- P.A.B. = PERMANENT AERIAL EASEMENT BOUNDARY LINE
- P.D.B. = PERMANENT DRAINAGE EASEMENT BOUNDARY LINE
- P.G.B. = PERMANENT GUY EASEMENT BOUNDARY LINE
- P.E.B. = PERMANENT EASEMENT BOUNDARY LINE
- P.U.B. = PERMANENT UTILITY EASEMENT BOUNDARY LINE
- T.U.B. = TEMPORARY UTILITY EASEMENT BOUNDARY LINE
- NEW R.I.H.B. = NEW R.I.H.B.
- TOWN / CITY STREET LINE = TOWN / CITY STREET LINE

JAMESTOWN VERRAZZANO BRIDGE TRANSFER

JAMESTOWN RHODE ISLAND

SCALE: 40 FEET PER INCH
SHEET 21 OF 27
PLAT NO: 2791