


LEGEND

- ① = PARCEL NUMBER
- 00/00 = ASSESSOR'S PLAT/LOT NUMBER
- T = TOTAL AREA
- A = AREA ACQUIRED
- R = REMAINING AREA
- B = TEMPORARY EASEMENT AREA
- C = PERMANENT AERIAL EASEMENT AREA
- D = PERMANENT DRAINAGE EASEMENT AREA
- G = PERMANENT GUY EASEMENT AREA
- P = PERMANENT EASEMENT AREA
- U = PERMANENT UTILITY AREA
- S.F.L. = STATE FREEWAY LINE
- S.H.L. = STATE HIGHWAY LINE
- |— = EXISTING PROPERTY LINE
- T.E.B. = TEMPORARY EASEMENT BOUNDARY LINE
- P.A.B. = PERMANENT AERIAL EASEMENT BOUNDARY LINE
- P.D.B. = PERMANENT DRAINAGE EASEMENT BOUNDARY LINE
- P.G.B. = PERMANENT GUY EASEMENT BOUNDARY LINE
- P.E.B. = PERMANENT EASEMENT BOUNDARY LINE
- P.U.B. = PERMANENT UTILITY EASEMENT BOUNDARY LINE
- T.U.B. = TEMPORARY UTILITY EASEMENT BOUNDARY LINE
- |— = NEW R.I.H.B. TOWN / CITY STREET LINE

JAMESTOWN VERRAZZANO BRIDGE TRANSFER

JAMESTOWN RHODE ISLAND

SCALE: 40 FEET PER INCH
SHEET 23 OF 27
PLAT NO: 2791

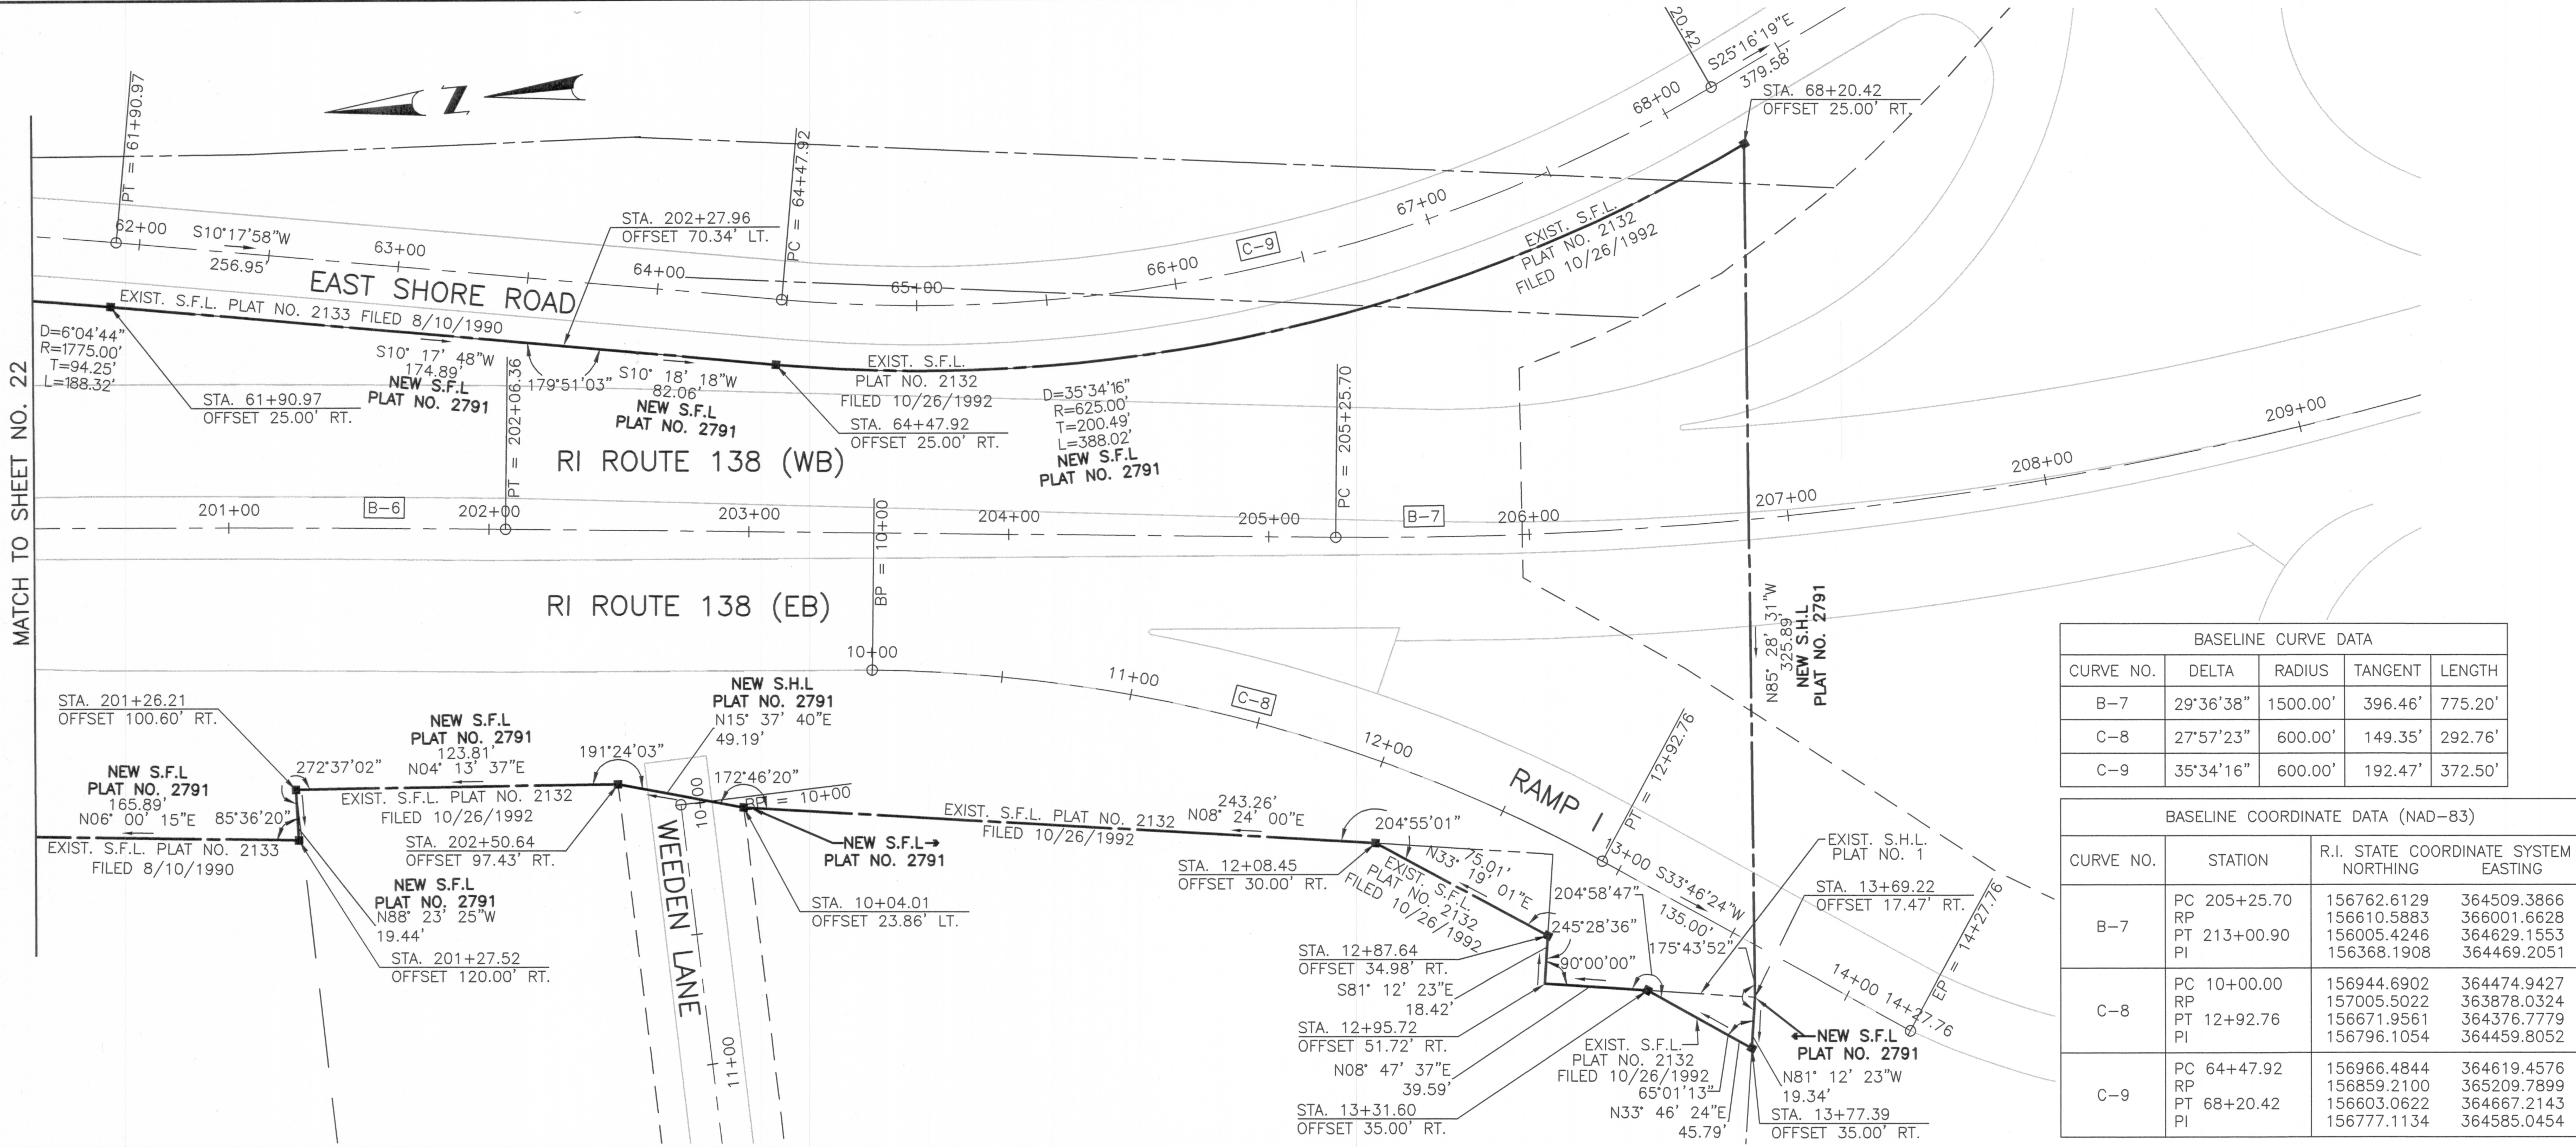

BASELINE CURVE DATA				
CURVE NO.	DELTA	RADIUS	TANGENT	LENGTH
B-7	29°36'38"	1500.00'	396.46'	775.20'
C-8	27°57'23"	600.00'	149.35'	292.76'
C-9	35°34'16"	600.00'	192.47'	372.50'

BASELINE COORDINATE DATA (NAD-83)			
CURVE NO.	STATION	R.I. STATE COORDINATE SYSTEM NORTHING	EASTING
B-7	PC 205+25.70	156762.6129	364509.3866
	RP	156610.5883	366001.6628
	PT 213+00.90	156005.4246	364629.1553
	PI	156368.1908	364469.2051
C-8	PC 10+00.00	156944.6902	364474.9427
	RP	157005.5022	363878.0324
	PT 12+92.76	156671.9561	364376.7779
	PI	156796.1054	364459.8052
C-9	PC 64+47.92	156966.4844	364619.4576
	RP	156859.2100	365209.7899
	PT 68+20.42	156603.0622	364667.2143
	PI	156777.1134	364585.0454