


I:\000000002_00 Sakameti River Bridge\Drawings\Transportation\ROW\PLATS\ROW-RT\B\JAMES TOWN\PLATS\ROW_2791_024_PLAT021.dwg, 4/25/2013 3:11:51 PM, SMS

FED. ROAD DIV. NO.	STATE	FEDERAL AID PROJECT NO.	FISCAL YEAR	SHEET NO.	TOTAL SHEETS	RHODE ISLAND DEPARTMENT OF TRANSPORTATION	
1	RI		2013	24	27		

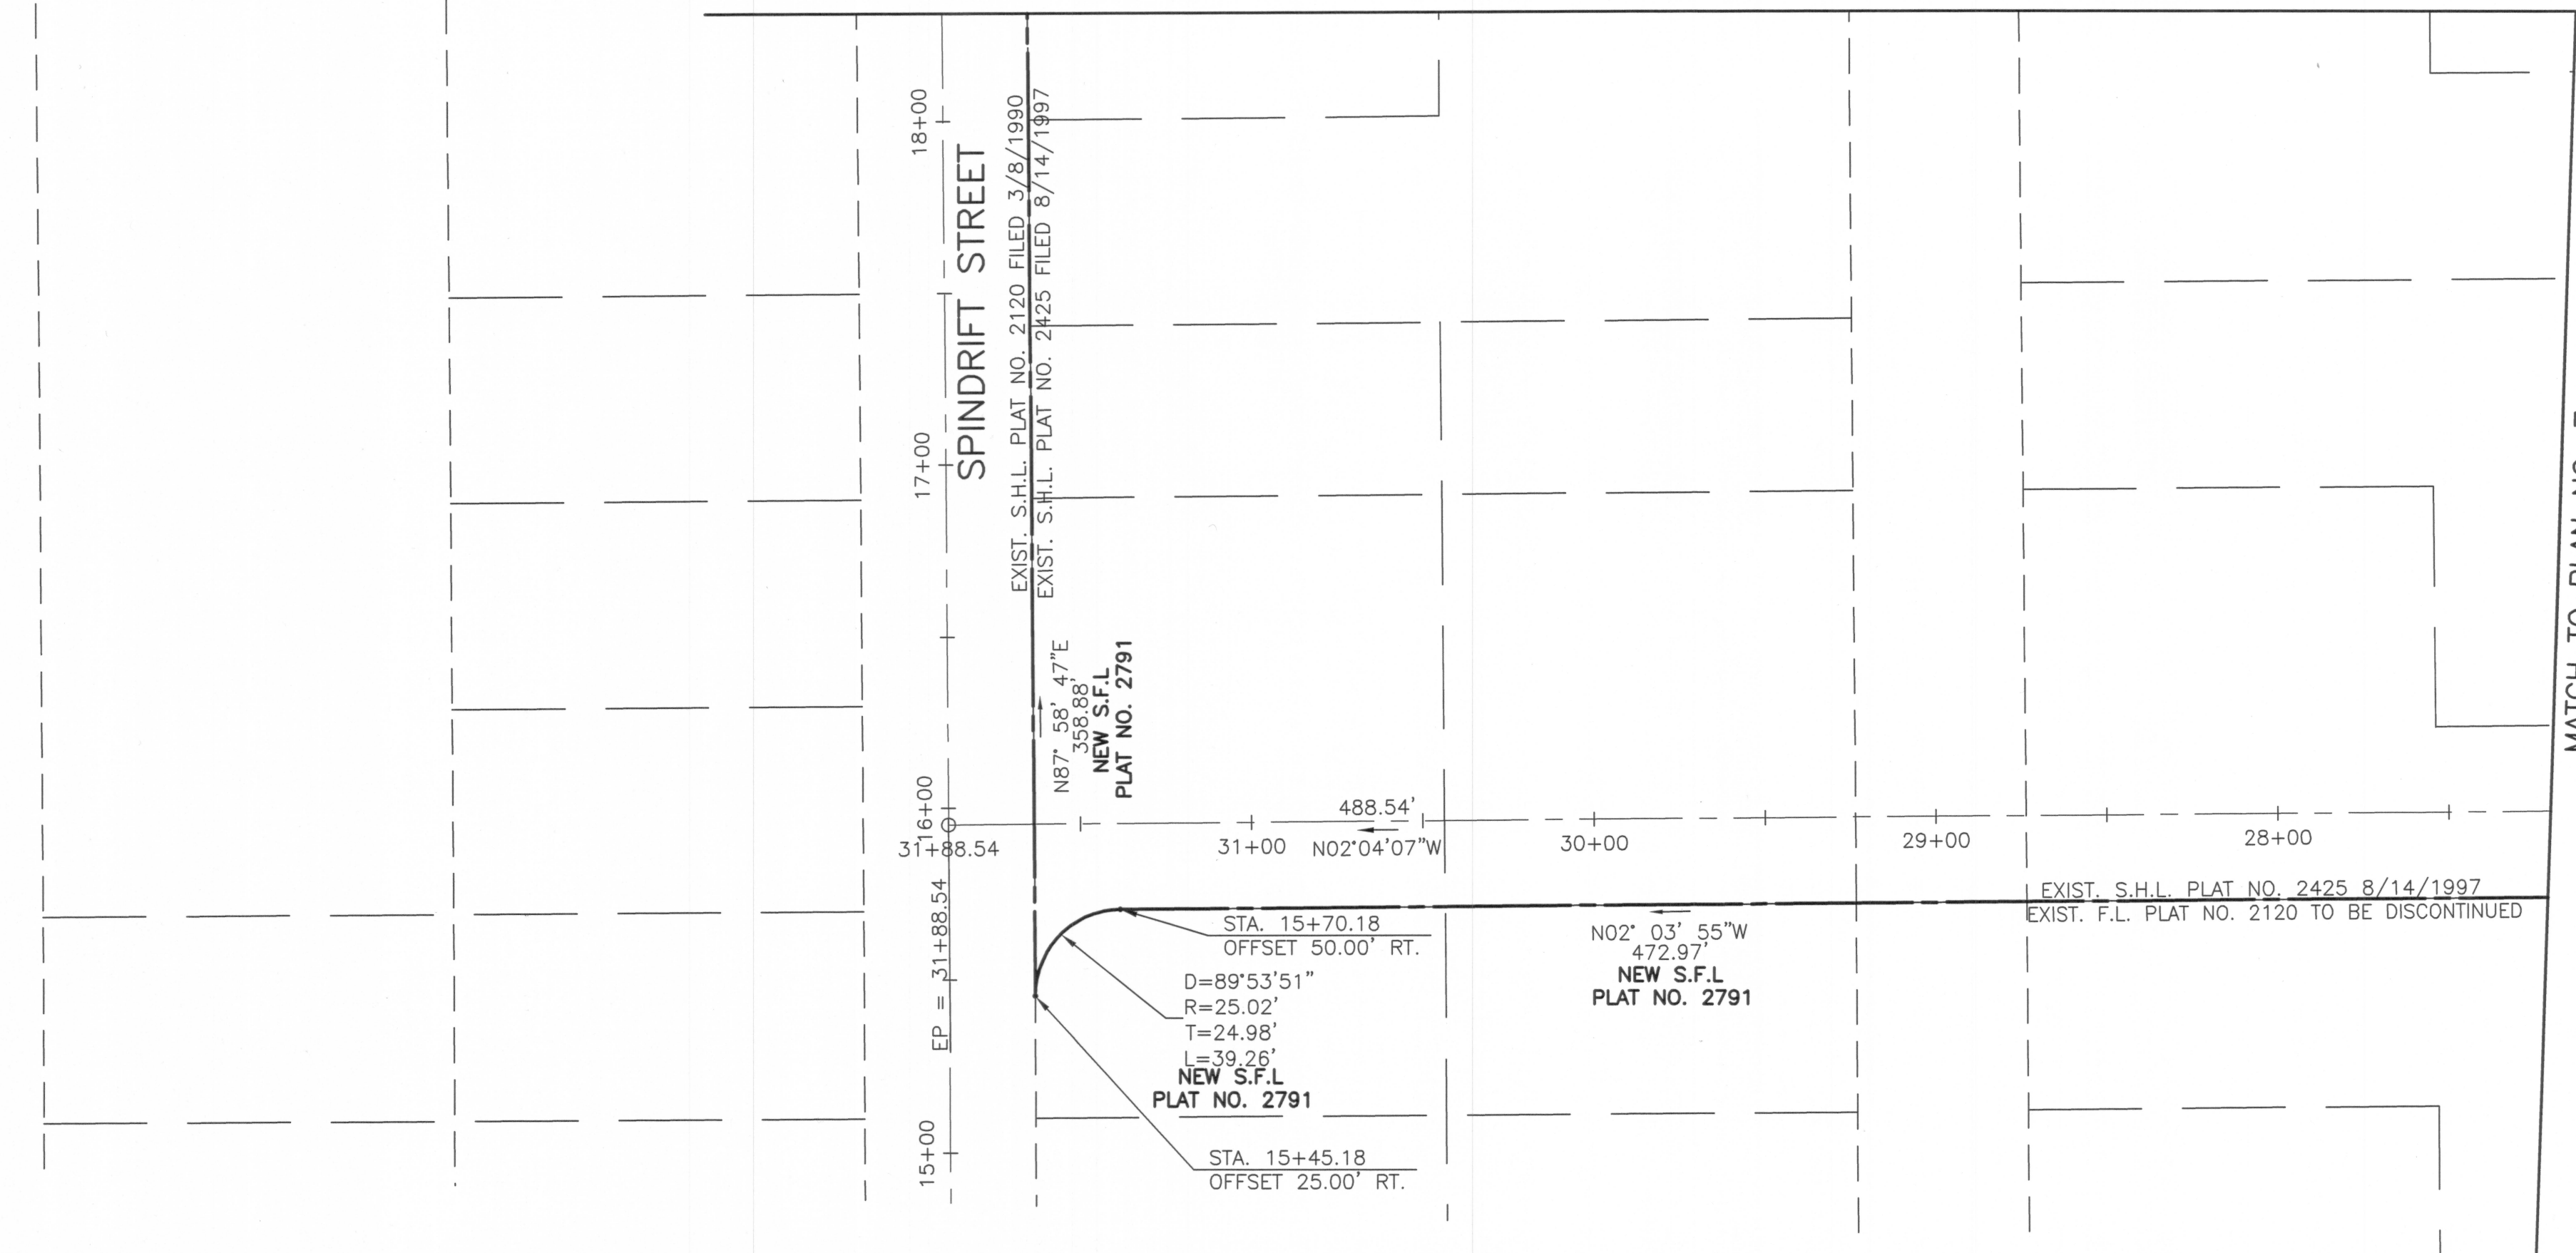

MATCH TO PLAN NO. 8



LEGEND

①	=	PARCEL NUMBER
00/00	=	ASSESSOR'S PLAT/LOT NUMBER
T	=	TOTAL AREA
A	=	AREA ACQUIRED
R	=	REMAINING AREA
B	=	TEMPORARY EASEMENT AREA
C	=	PERMANENT AERIAL EASEMENT AREA
D	=	PERMANENT DRAINAGE EASEMENT AREA
G	=	PERMANENT GUY EASEMENT AREA
P	=	PERMANENT EASEMENT AREA
U	=	PERMANENT UTILITY AREA
S.F.L.	=	STATE FREEWAY LINE
S.H.L.	=	STATE HIGHWAY LINE
P	=	EXISTING PROPERTY LINE
T.E.B.	=	TEMPORARY EASEMENT BOUNDARY LINE
P.A.B.	=	PERMANENT AERIAL EASEMENT BOUNDARY LINE
P.D.B.	=	PERMANENT DRAINAGE EASEMENT BOUNDARY LINE
P.G.B.	=	PERMANENT GUY EASEMENT BOUNDARY LINE
P.E.B.	=	PERMANENT EASEMENT BOUNDARY LINE
P.U.B.	=	PERMANENT UTILITY EASEMENT BOUNDARY LINE
T.U.B.	=	TEMPORARY UTILITY EASEMENT BOUNDARY LINE
	=	NEW R.I.H.B.
	=	TOWN / CITY STREET LINE

**JAMESTOWN VERRAZZANO
BRIDGE TRANSFER**

JAMESTOWN RHODE ISLAND

SCALE: 40 FEET PER INCH
SHEET 24 OF 27
PLAT NO: 2791