
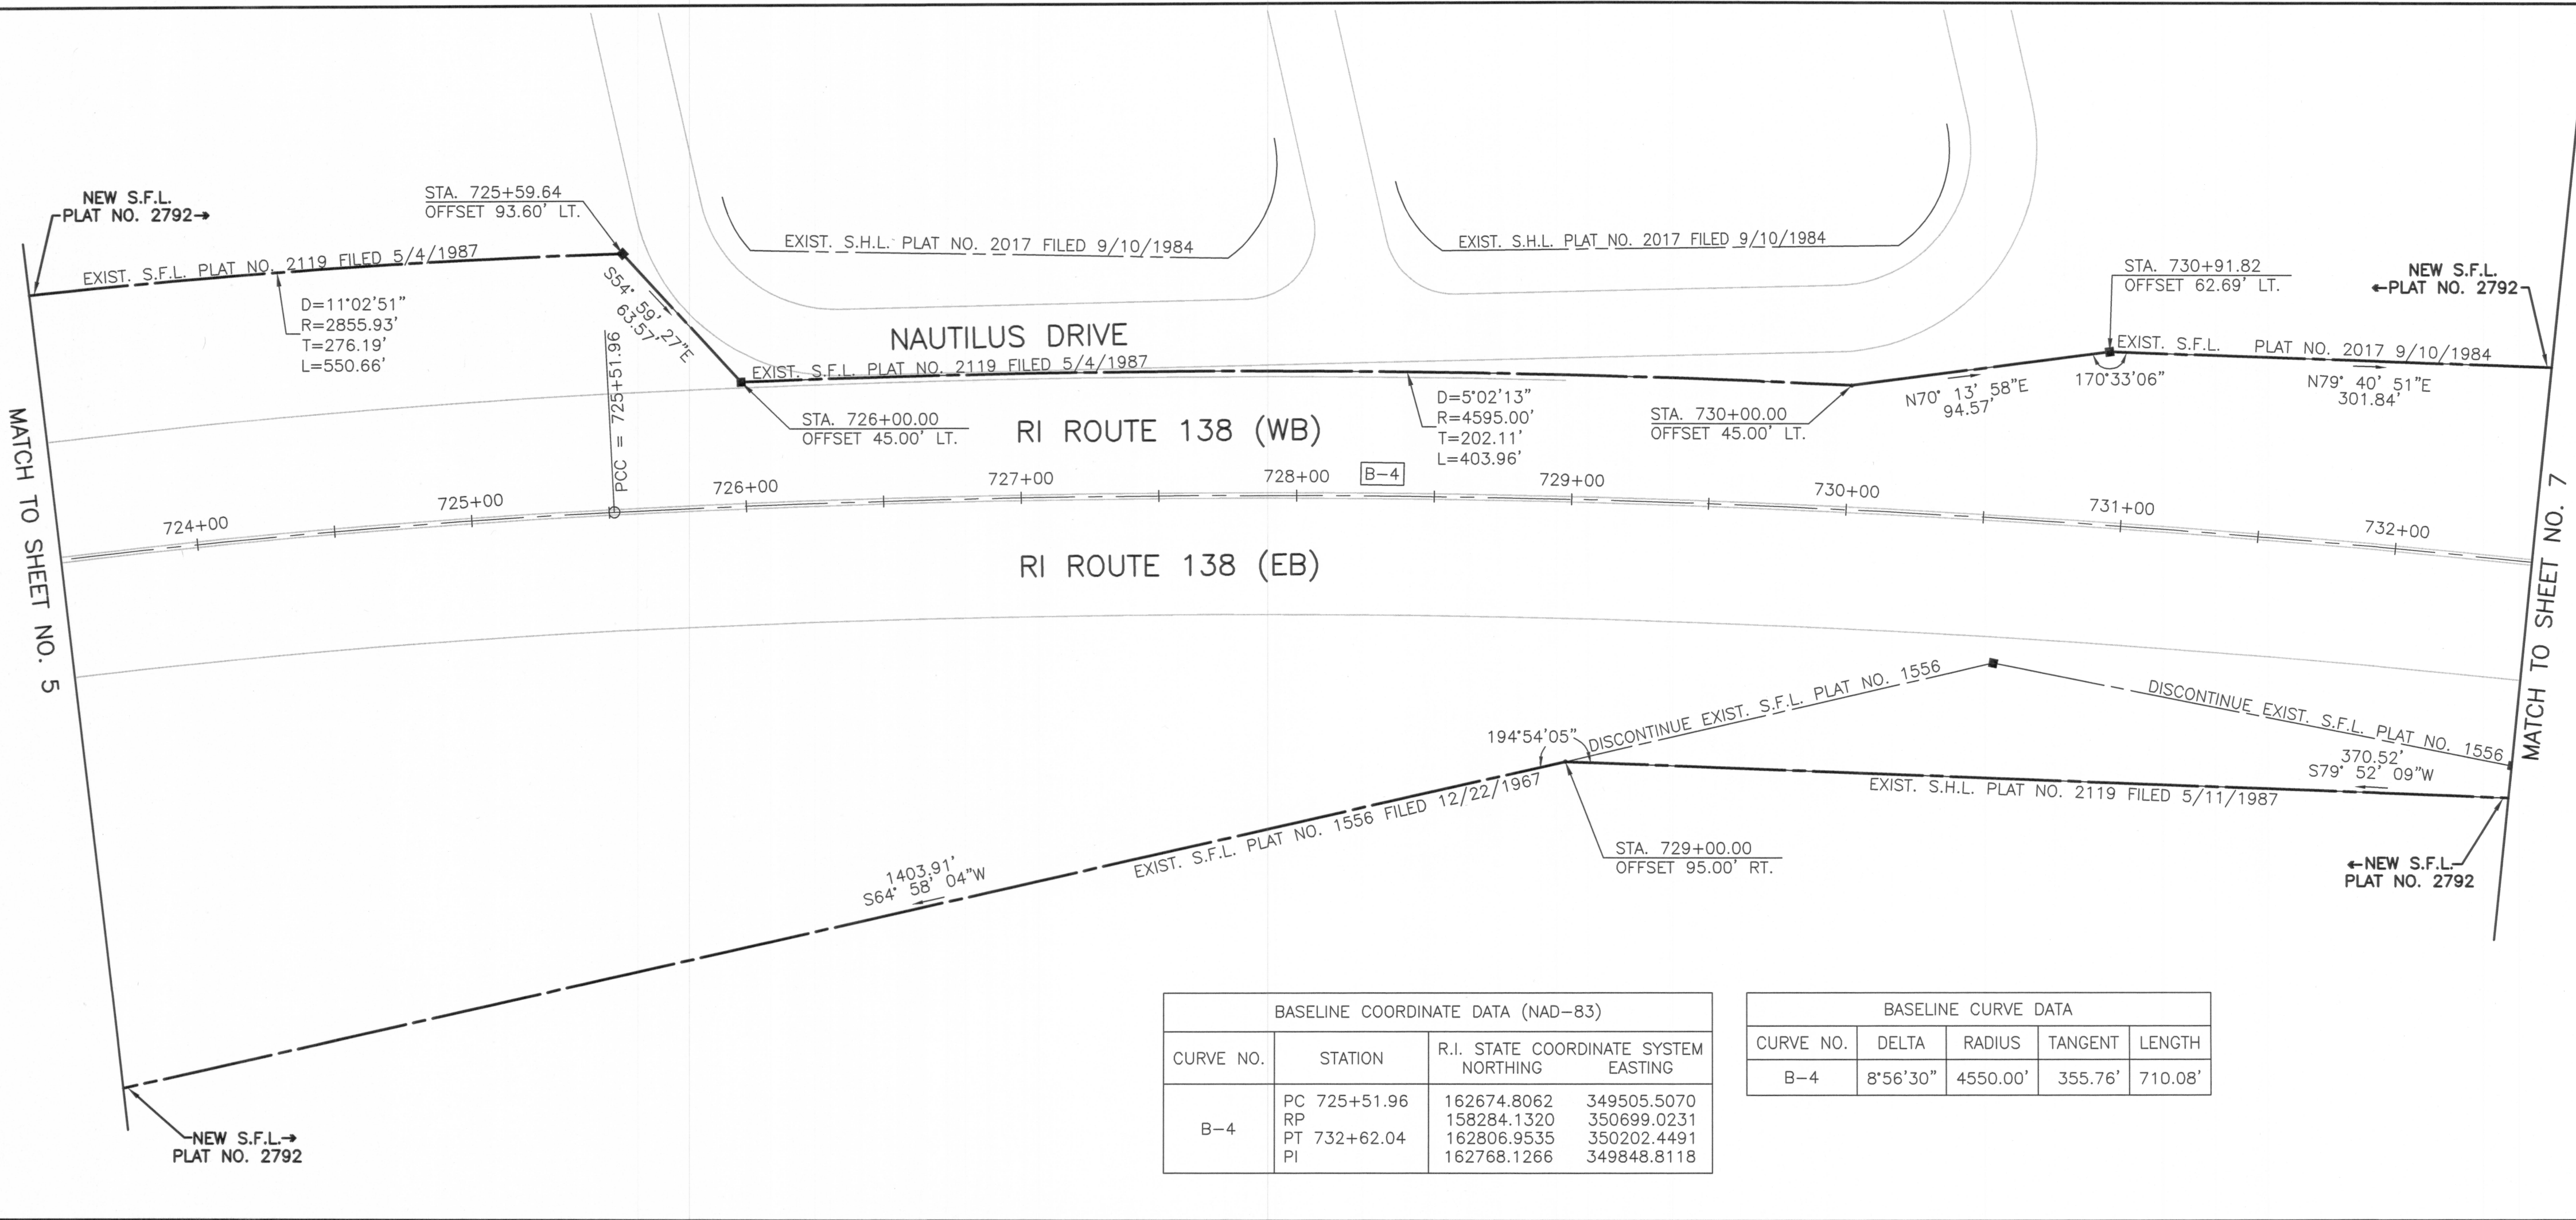


FED. ROAD DIV. NO.	STATE	FEDERAL AID PROJECT NO.	FISCAL YEAR	SHEET NO.	TOTAL SHEETS	RHODE ISLAND DEPARTMENT OF TRANSPORTATION	
1	RI		2013	6	7		

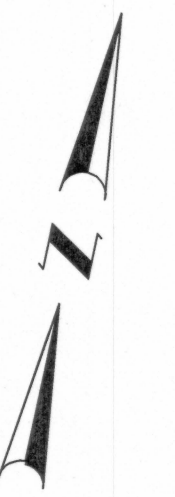

**LEGEND**

①	=	PARCEL NUMBER
00/00	=	ASSESSOR'S PLAT/LOT NUMBER
T	=	TOTAL AREA
A	=	AREA ACQUIRED
R	=	REMAINING AREA
B	=	TEMPORARY EASEMENT AREA
C	=	PERMANENT AERIAL EASEMENT AREA
D	=	PERMANENT DRAINAGE EASEMENT AREA
G	=	PERMANENT GUY EASEMENT AREA
P	=	PERMANENT EASEMENT AREA
U	=	PERMANENT UTILITY AREA
S.F.L.	=	STATE FREEWAY LINE
S.H.L.	=	STATE HIGHWAY LINE
R	=	EXISTING PROPERTY LINE
T.E.B.	=	TEMPORARY EASEMENT BOUNDARY LINE
P.A.B.	=	PERMANENT AERIAL EASEMENT BOUNDARY LINE
P.D.B.	=	PERMANENT DRAINAGE EASEMENT BOUNDARY LINE
P.G.B.	=	PERMANENT GUY EASEMENT BOUNDARY LINE
P.E.B.	=	PERMANENT EASEMENT BOUNDARY LINE
P.U.B.	=	PERMANENT UTILITY EASEMENT BOUNDARY LINE
T.U.B.	=	TEMPORARY UTILITY EASEMENT BOUNDARY LINE
	=	NEW R.I.H.B.
	=	TOWN / CITY STREET LINE

**JAMESTOWN VERRAZZANO  
BRIDGE TRANSFER**

NORTH KINGSTOWN      RHODE ISLAND

SCALE: 40 FEET PER INCH  
SHEET 6 OF 7  
PLAT NO: 2792

BASELINE COORDINATE DATA (NAD-83)			
CURVE NO.	STATION	R.I. STATE COORDINATE SYSTEM NORTHING	EASTING
B-4	PC 725+51.96	162674.8062	349505.5070
	RP	158284.1320	350699.0231
	PT 732+62.04	162806.9535	350202.4491
	PI	162768.1266	349848.8118

BASELINE CURVE DATA				
CURVE NO.	DELTA	RADIUS	TANGENT	LENGTH
B-4	8°56'30"	4550.00'	355.76'	710.08'

I:\0000000062.00 Sakomet River Bridge\Drawings\Transportation\ROW\HITRAIN-KINGSTOWN\PLAT\ROW\_2792\_006\_PLAT003.dwg, 4/25/2013 9:30:11 AM, SMS