


MATCH TO SHEET NO. 5

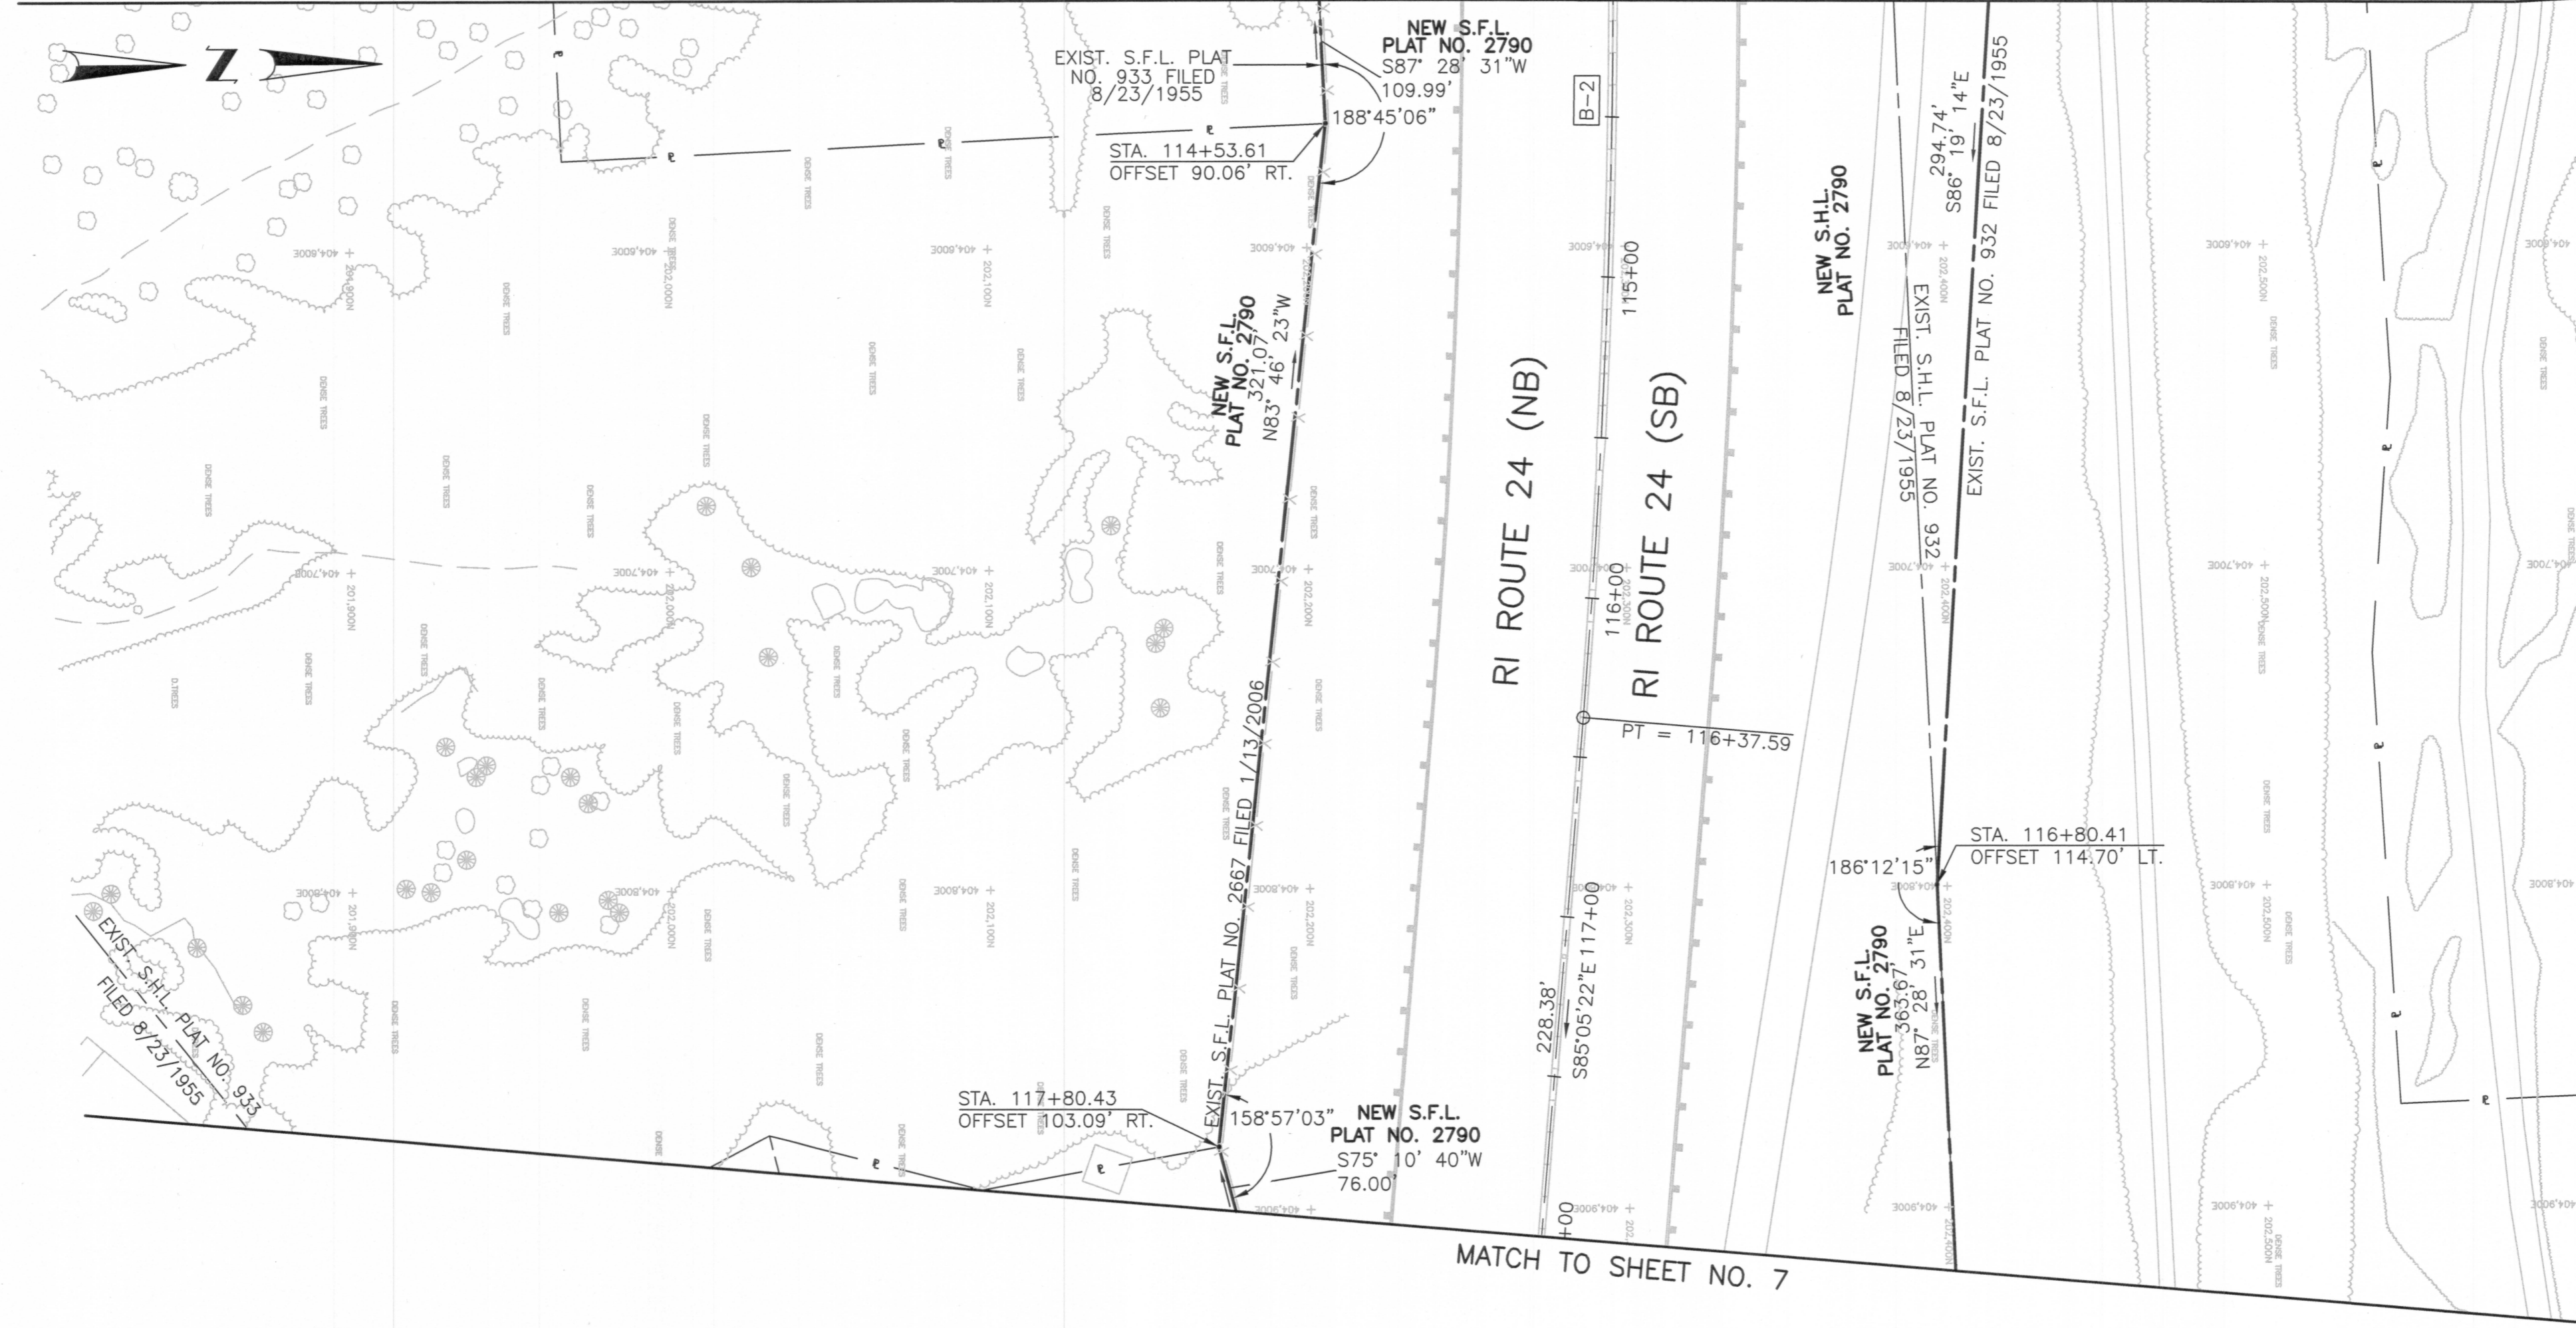

MATCH TO SHEET NO. 7

FED. ROAD DIV. NO.	STATE	FEDERAL AID PROJECT NO.	FISCAL YEAR	SHEET NO.	TOTAL SHEETS	RHODE ISLAND DEPARTMENT OF TRANSPORTATION
1	RI		2013	6	8	

- LEGEND**
- ① = PARCEL NUMBER
  - 00/00 = ASSESSOR'S PLAT/LOT NUMBER
  - T = TOTAL AREA
  - A = AREA ACQUIRED
  - R = REMAINING AREA
  - B = TEMPORARY EASEMENT AREA
  - C = PERMANENT AERIAL EASEMENT AREA
  - D = PERMANENT DRAINAGE EASEMENT AREA
  - G = PERMANENT GUY EASEMENT AREA
  - P = PERMANENT EASEMENT AREA
  - U = PERMANENT UTILITY AREA
  - S.F.L. = STATE FREEWAY LINE
  - S.H.L. = STATE HIGHWAY LINE
  - R = EXISTING PROPERTY LINE
  - T.E.B. = TEMPORARY EASEMENT BOUNDARY LINE
  - P.A.B. = PERMANENT AERIAL EASEMENT BOUNDARY LINE
  - P.D.B. = PERMANENT DRAINAGE EASEMENT BOUNDARY LINE
  - P.G.B. = PERMANENT GUY EASEMENT BOUNDARY LINE
  - P.E.B. = PERMANENT EASEMENT BOUNDARY LINE
  - P.U.B. = PERMANENT UTILITY EASEMENT BOUNDARY LINE
  - T.U.B. = TEMPORARY UTILITY EASEMENT BOUNDARY LINE
  - NEW R.I.H.B. = NEW R.I.H.B.
  - TOWN / CITY STREET LINE = TOWN / CITY STREET LINE

**SAKONNET RIVER  
BRIDGE TRANSFER**

PORTSMOUTH                      RHODE ISLAND

SCALE: 40 FEET PER INCH  
SHEET 6 OF 8  
PLAT NO: 2790