



Location Map

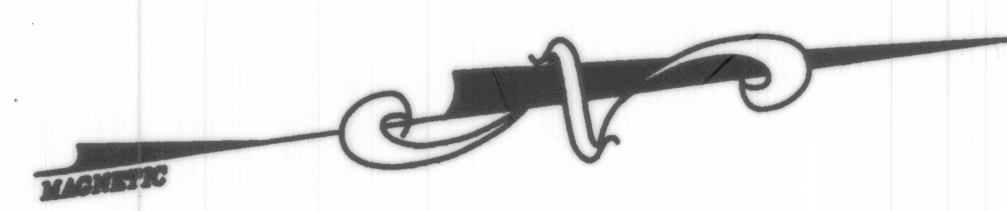

- References:**
1. CONANICUT PARK
By John H. Mullin March 1873 Scale 1"=225'
 2. RETRACEMENT OF CONANICUT PARK MARCH 1873
By Boyer Associates Sept. 1994 Scale 1"=200'
 3. Plan Of A Portion Of The Land Now Or Formerly
Owned by George S. Wilbur
CONANICUT PARK, Jamestown R.I.
May 20, 1943, Charles A. Maguire & Associates
 4. Plat of Broad Street-Conanicut Park
Scale 1"=60' Jamestown, RI
Surveyed by J.P. Cotton, C.E.
March 19, 1908

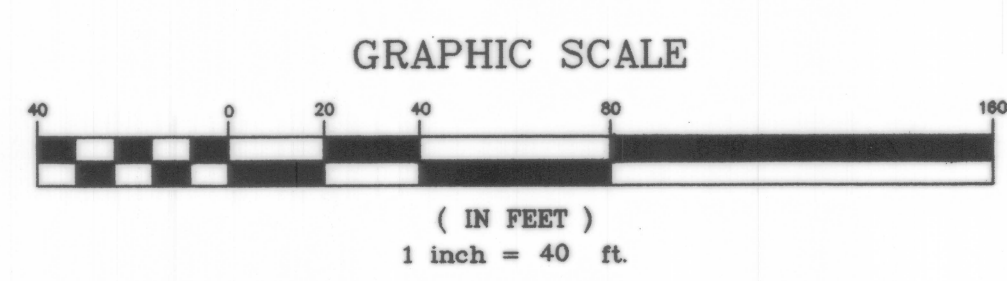

Being ASSESSORS PLAT NO. 1 LOT NO. 311
 Survey Plan - Existing Conditions
JAMES NOTARANTONIO
 BROAD STREET
 JAMESTOWN, RI

Checked By: M.D.B. Drawn By: A.G.E.
 Scale: 1" = 40' Date: April 19, 2005

NO.	REVISION	BY	DATE
1	ASSET	MDP	4/19/05

MARK D. BOYER
 No. 1888
 PROFESSIONAL
 LAND SURVEYOR
 4-30-05

CERTIFICATION
 THIS SURVEY AND PLAN
 CONFORMS TO A CLASS 1
 STANDARD AS ADOPTED
 BY THE BOARD OF REGISTRATION
 FOR PROFESSIONAL LAND
 SURVEYORS

BOYER ASSOCIATES
 1200 MAIN STREET
 WEST WARWICK, RI 02893
 TEL. (401)821-8872 FAX (401)826-1993

Sheet **1**
 of **1** sheets