


LEGEND

- GB GRANITE BOUND
- SB STONE BOUND
- CB CONCRETE BOUND
- PL PROPERTY LINE
- FND FOUND
- N/F NOW OR FORMERLY
- S.F. SQUARE FEET
- CHD CHORD
- L LENGTH
- R RADIUS
- T TANGENT
- Δ DELTA

HIGH STREET
(PUBLIC - IMPROVED - 50' WIDE)

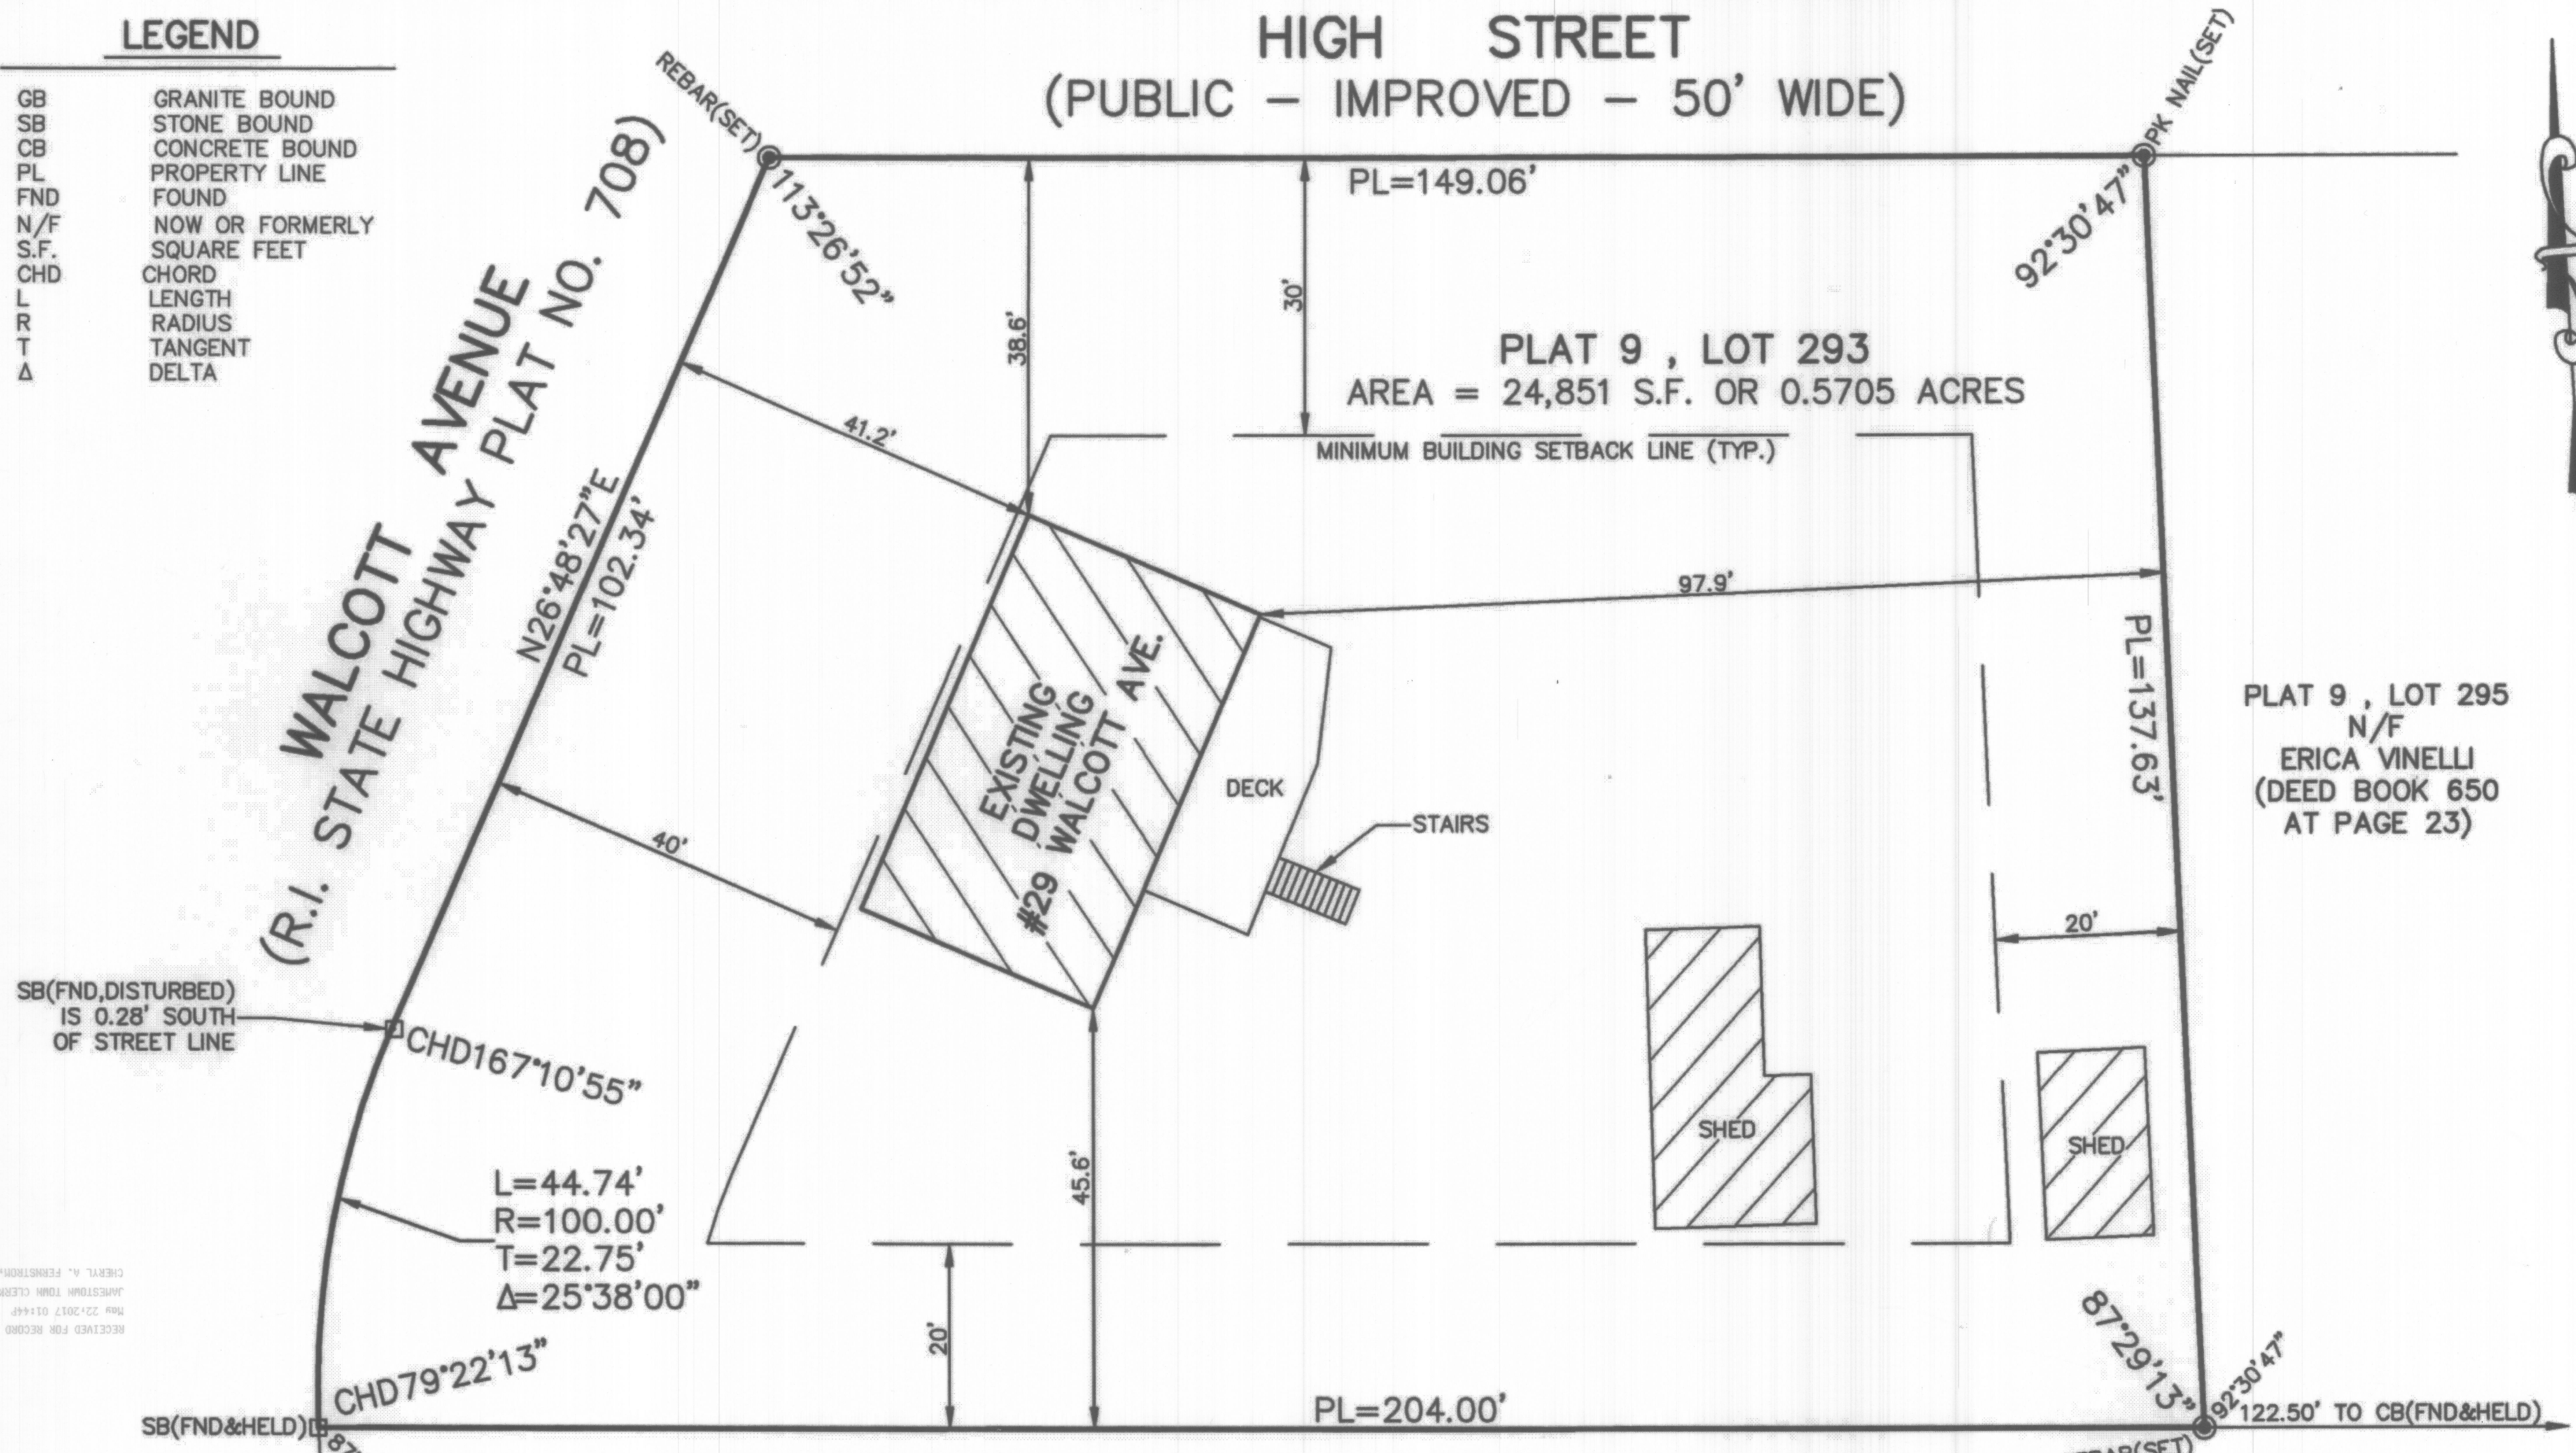

SB(FND,DISTURBED)
IS 0.28' SOUTH
OF STREET LINE

RECEIVED FOR RECORD
NOV 22 2017 01:44
JAMESTOWN TOWN CLERK
CHERYL A. FERNSTROM, CTC

RECEIVED FOR RECORD
NOV 22 2017 01:44
JAMESTOWN TOWN CLERK
CHERYL A. FERNSTROM, CTC

PLAT 9 , LOT 299
N/F
LOUISE H. SELLON
(DEED BOOK 84 AT PAGE 1002)

PLAT 9 , LOT 295
N/F
ERICA VINELLI
(DEED BOOK 650
AT PAGE 23)

THIS SURVEY HAS BEEN CONDUCTED AND THE PLAN HAS BEEN PREPARED PURSUANT TO SECTION 9 OF THE RULES AND REGULATIONS ADOPTED BY THE RHODE ISLAND STATE BOARD OF REGISTRATION FOR PROFESSIONAL LAND SURVEYORS ON NOVEMBER 25, 2015, AS FOLLOWS:


TYPE OF BOUNDARY SURVEY: LIMITED CONTENT BOUNDARY SURVEY
MEASUREMENT SPECIFICATION: CLASS I

STATEMENT OF PURPOSE:
THE PURPOSE FOR THE CONDUCT OF THE SURVEY AND FOR THE PREPARATION OF THE PLAN IS AS FOLLOWS:


- 1) PREPARE AN EXISTING CONDITIONS PLAN.

BY: *[Signature]*
ROBERT C. COURNOYER, PLS#1615
PRESIDENT, R.C. COURNOYER ENTERPRISES, INC.

DATE
COA #A51

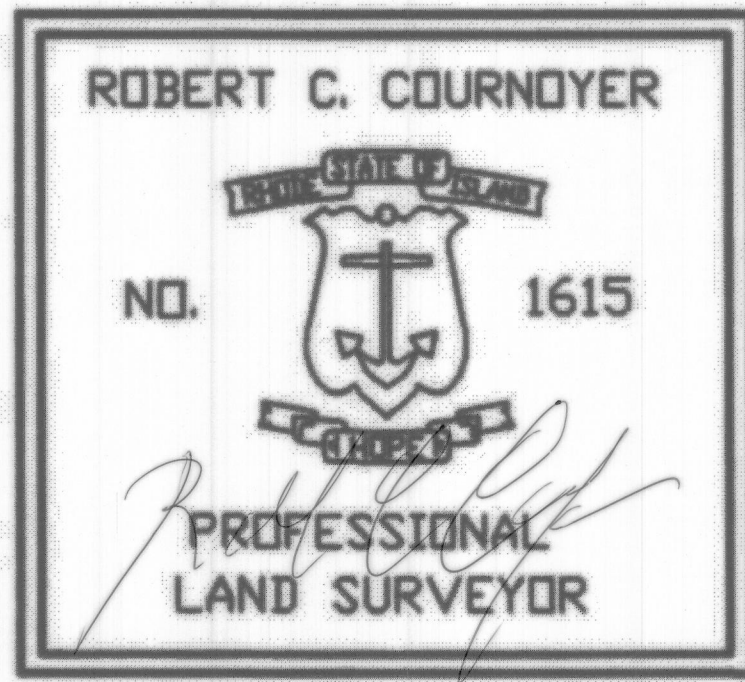

GRAPHIC SCALE

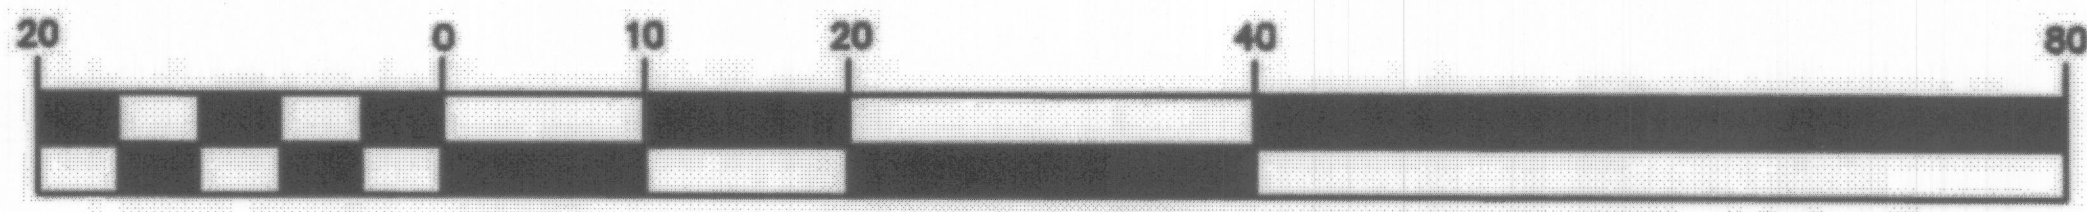

(IN FEET)
1 inch = 20 ft.

RECEIVED FOR RECORD
NOV 22 2017 01:44
JAMESTOWN TOWN CLERK
CHERYL A. FERNSTROM, CTC

R. C. COURNOYER
ENTERPRISES, INC.
PROFESSIONAL LAND SURVEYORS
P.O. BOX 176
JAMESTOWN, R.I. 02835
PHONE (401) 439-8029
FAX (401) 423-3351

PLAN OF LAND TO BE ACQUIRED BY
**JAMES BARRY KING, JR. &
AMBER ARSENAULT KING**
PLAT 9, LOT 293
29 WALCOTT AVENUE
JAMESTOWN, RHODE ISLAND

SCALE: 1" = 20'	DATE: 4-25-2017	DRAWN BY: R.C.C.	SHEET: 1 OF 1
--------------------	--------------------	---------------------	------------------